


**SAVE THE CHILDREN**

# **STRENGTHENING CHILD PROTECTION SYSTEM IN COX'S BAZAR DISTRICT PROJECT**

**SITE: PALONGKHALI, UKHIYA**

**SUPPORTED BY - SAVE THE CHILDREN  
FUNDED BY - JMoFA & SAVE THE CHILDREN**

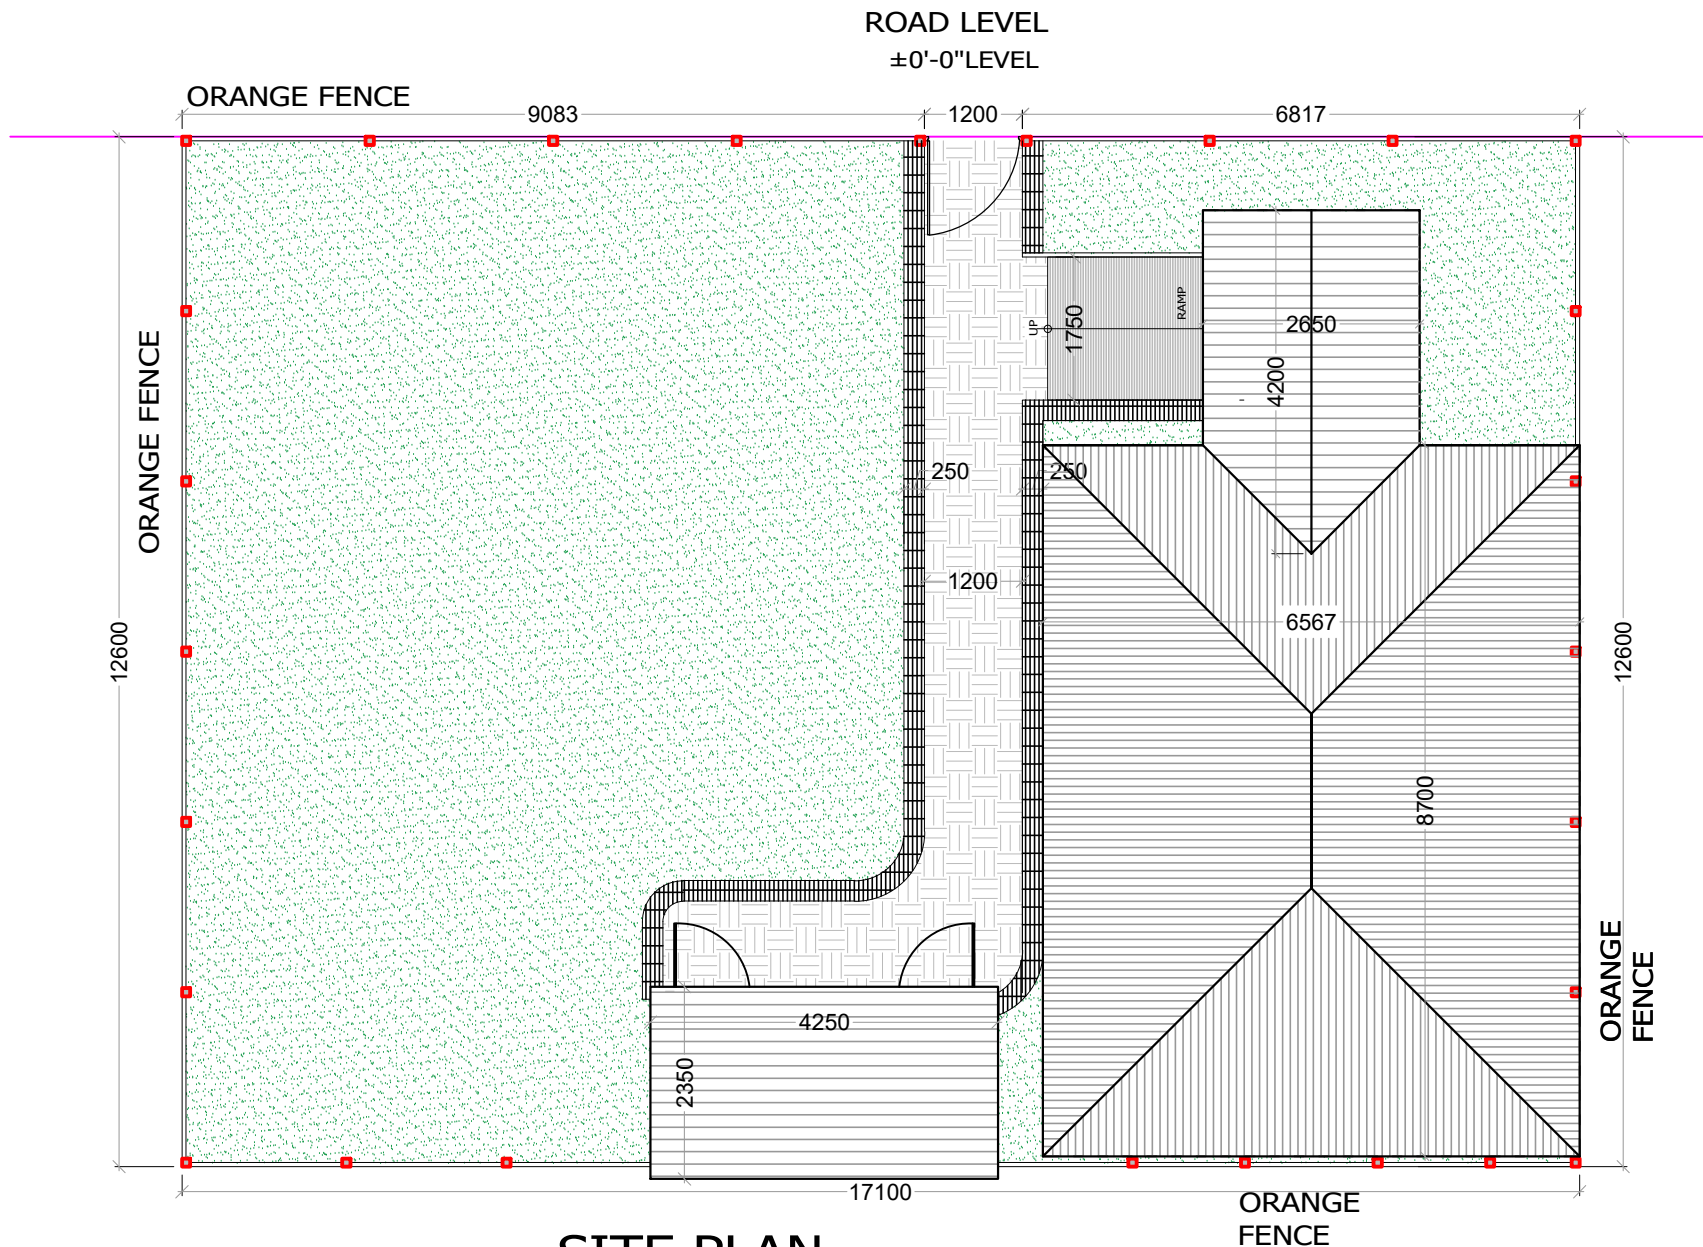

**SITE PLAN**  
**PALONGKHALI, UKHIYA**  
SCALE = 1:100

PROJECT NAME  
**STRENGTHENING  
CHILD PROTECTION  
SYSTEM IN COX'S  
BAZAR DISTRICT  
PROJECT**  
COX'S BAZAR

FUNDED BY  
jMoFA AND SAVE THE  
CHILDREN JAPAN

SUPPORTED BY  
SAVE THE CHILDREN

SUPERVISED BY  
BREAKING THE SILENCE

DESIGNED BY  
FORHAT NAZIB CHOWDHURY  
DEPUTY MANAGER  
DRR AND SAFE PROGRAMMING

DRAWN BY  
MAESHA MAHMUD BINTU  
SPECIALIST-WASH  
CONSTRUCTION TEAM

STRUCTURED BY  
SHEIKH MONJURUL HAUQE  
CONSTRUCTION ENGINEER, SHELTER  
CONSTRUCTION TEAM

CHECKED BY  
MD. MAHBUNUR RAHMAN  
MANAGER, INFRASTRUCTURE AND WASH  
SAVE THE CHILDREN

APPROVED BY  
MD. ANISUL ISLAM  
INTERIM AREA DIRECTOR, COX'S BAZAR AREA  
SAVE THE CHILDREN


DRAWING TITLE  
SITE PLAN

NAME OF THE AREA  
PALONGKHALI, UKHIYA

PAGE NO  
01

DATE  
30 AUGUST, 2022

AUTHORIZED BY

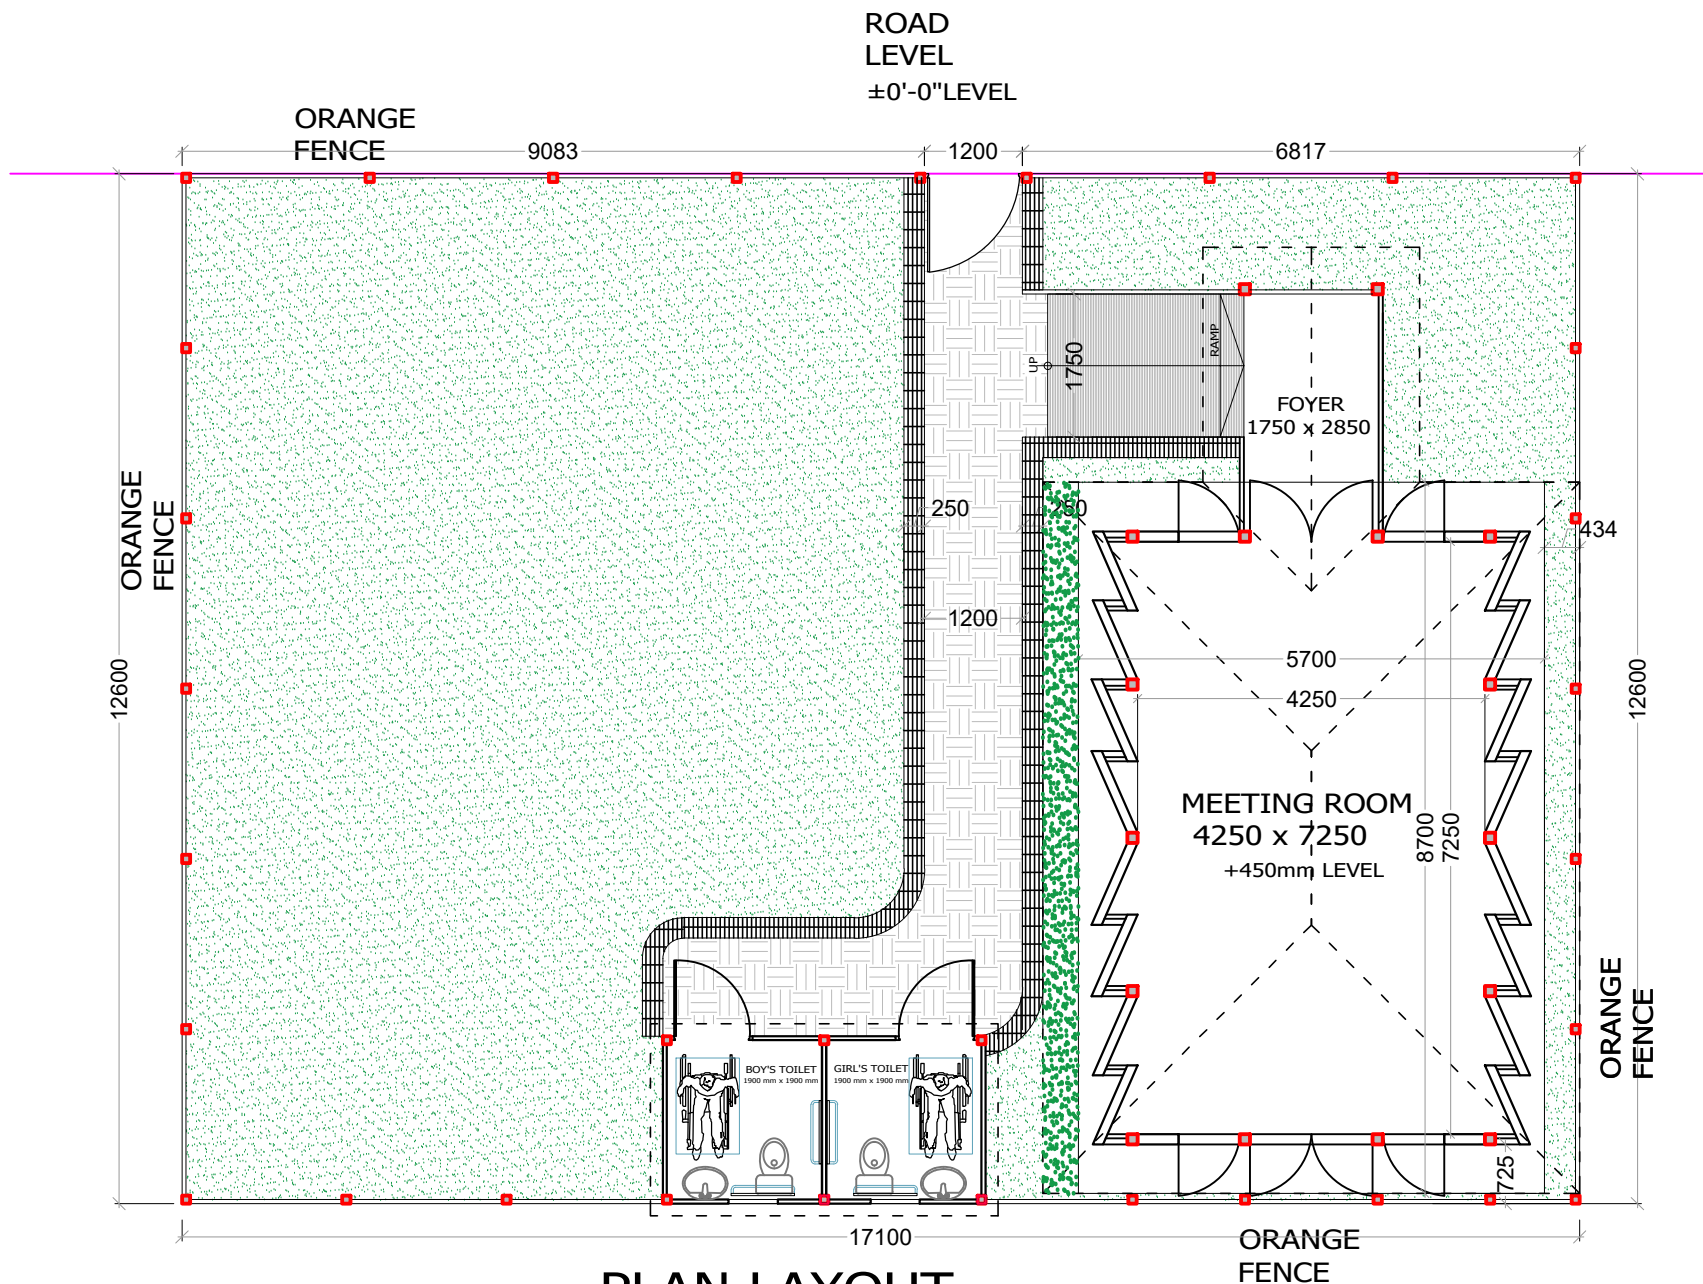

**PLAN LAYOUT**  
**PALONGKHALI, UKHIYA**  
 SCALE = 1:100

PROJECT NAME
<b>STRENGTHENING CHILD PROTECTION SYSTEM IN COX'S BAZAR DISTRICT PROJECT</b>
COX'S BAZAR
FUNDED BY jMoFA AND SAVE THE CHILDREN JAPAN
SUPPORTED BY SAVE THE CHILDREN
SUPERVISED BY BREAKING THE SILENCE
DESIGNED BY FORHAT NAZIB CHOWDHURY DEPUTY MANAGER DRR AND SAFE PROGRAMMING
DRAWN BY MAESHA MAHMUD BINTU SPECIALIST-WASH CONSTRUCTION TEAM
STRUCTURED BY SHEIKH MONJURUL HAUQE CONSTRUCTION ENGINEER, SHELTER CONSTRUCTION TEAM
CHECKED BY MD. MAHBUNUR RAHMAN MANAGER, INFRASTRUCTURE AND WASH SAVE THE CHILDREN
APPROVED BY MD. ANISUL ISLAM INTERIM AREA DIRECTOR, COX'S BAZAR AREA SAVE THE CHILDREN
DRAWING TITLE PLAN
NAME OF THE AREA PALONGKHALI, UKHIYA
PAGE NO 02
DATE 30 AUGUST, 2022
AUTHORIZED BY



Elevation (Entry)



Elevation (Back Side)

PROJECT NAME  
**STRENGTHENING  
CHILD PROTECTION  
SYSTEM IN COX'S  
BAZAR DISTRICT  
PROJECT**  
COX'S BAZAR

FUNDED BY  
jMoFA AND SAVE THE  
CHILDREN JAPAN

SUPPORTED BY  
SAVE THE CHILDREN

SUPERVISED BY  
BREAKING THE SILENCE

DESIGNED BY  
FORHAT NAZIB CHOWDHURY  
DEPUTY MANAGER  
DRR AND SAFE PROGRAMMING

DRAWN BY  
MAESHA MAHMUD BINTU  
SPECIALIST-WASH  
CONSTRUCTION TEAM

STRUCTURED BY  
SHEIKH MONJURUL HAUQE  
CONSTRUCTION ENGINEER, SHELTER  
CONSTRUCTION TEAM

CHECKED BY  
MD. MAHBUNUR RAHMAN  
MANAGER, INFRASTRUCTURE AND WASH  
SAVE THE CHILDREN

APPROVED BY  
MD. ANISUL ISLAM  
INTERIM AREA DIRECTOR, COX'S BAZAR AREA  
SAVE THE CHILDREN


DRAWING TITLE  
ELEVATIONS

NAME OF THE AREA  
PALONGKHALI, UKHIYA


PAGE NO  
03

DATE  
30 AUGUST, 2022

AUTHORIZED BY

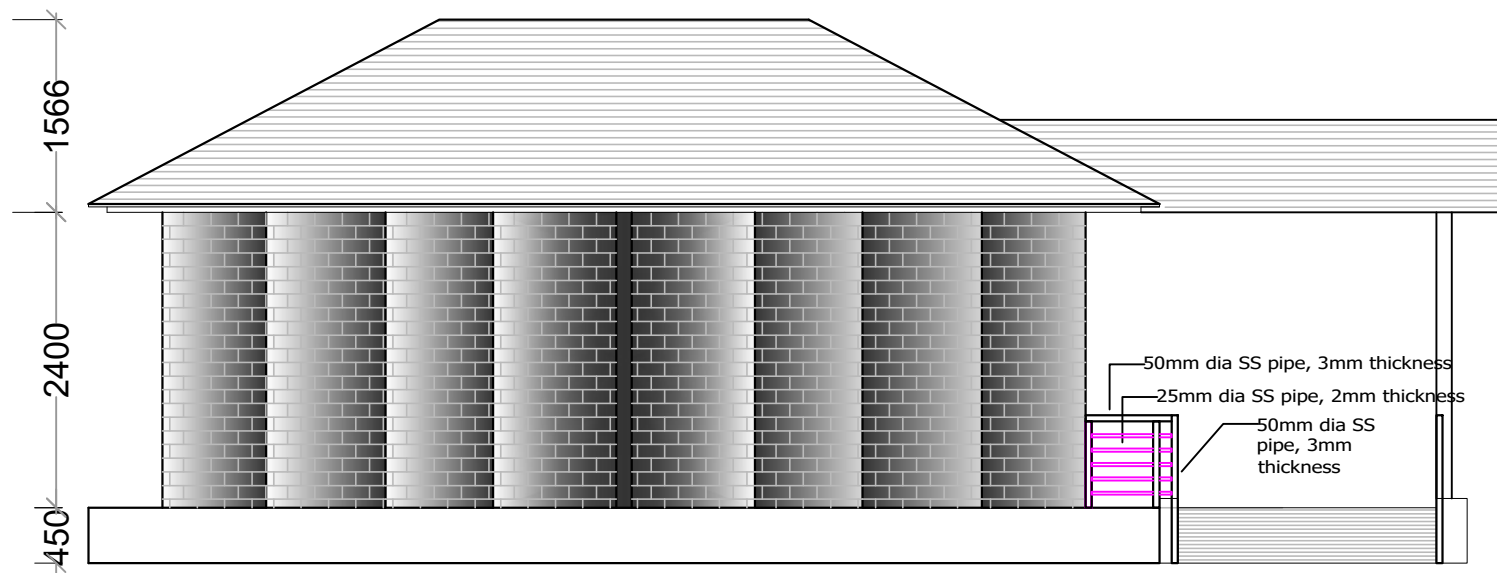

Elevation (Both longer side)

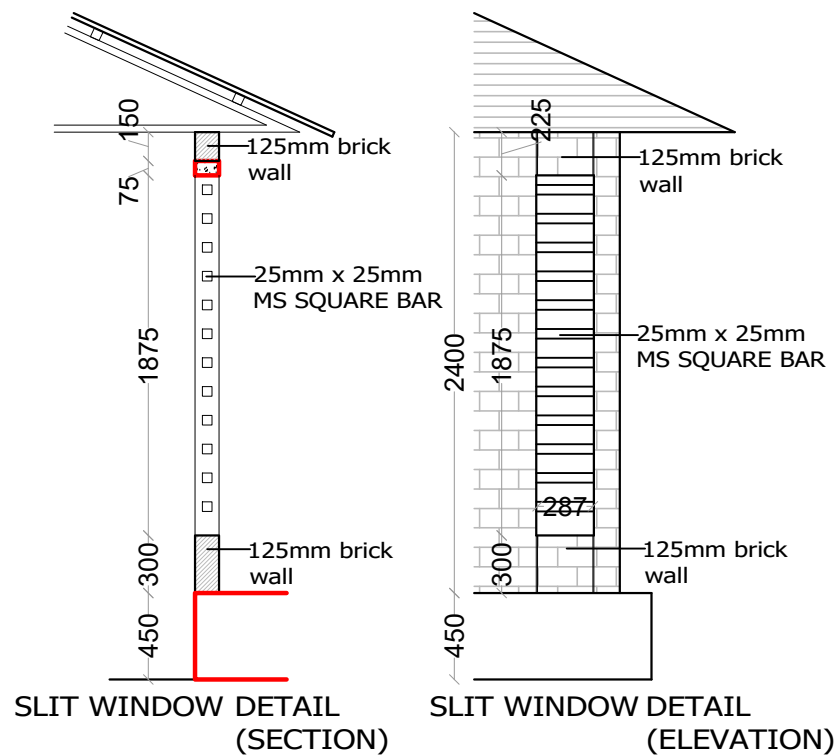

PROJECT NAME  
**STRENGTHENING  
CHILD PROTECTION  
SYSTEM IN COX'S  
BAZAR DISTRICT  
PROJECT**  
COX'S BAZAR

FUNDED BY  
jMoFA AND SAVE THE  
CHILDREN JAPAN

SUPPORTED BY  
SAVE THE CHILDREN

SUPERVISED BY  
BREAKING THE SILENCE

DESIGNED BY  
FORHAT NAZIB CHOWDHURY  
DEPUTY MANAGER  
DRR AND SAFE PROGRAMMING

DRAWN BY  
MAESHA MAHMUD BINTU  
SPECIALIST-WASH  
CONSTRUCTION TEAM

STRUCTURED BY  
SHEIKH MONJURUL HAUQE  
CONSTRUCTION ENGINEER, SHELTER  
CONSTRUCTION TEAM

CHECKED BY  
MD. MAHBUNUR RAHMAN  
MANAGER, INFRASTRUCTURE AND WASH  
SAVE THE CHILDREN

APPROVED BY  
MD. ANISUL ISLAM  
INTERIM AREA DIRECTOR, COX'S BAZAR AREA  
SAVE THE CHILDREN


DRAWING TITLE  
ELEVATION AND SECTION

NAME OF THE AREA  
PALONGKHALI, UKHIYA

PAGE NO  
04

DATE  
30 AUGUST, 2022

AUTHORIZED BY

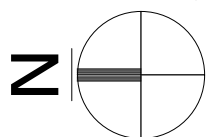



SCALE = 1:100

**AUTHORIZED BY**

FOYER  
2850 x 1750

Ramp

1800

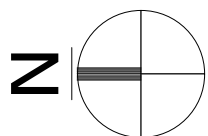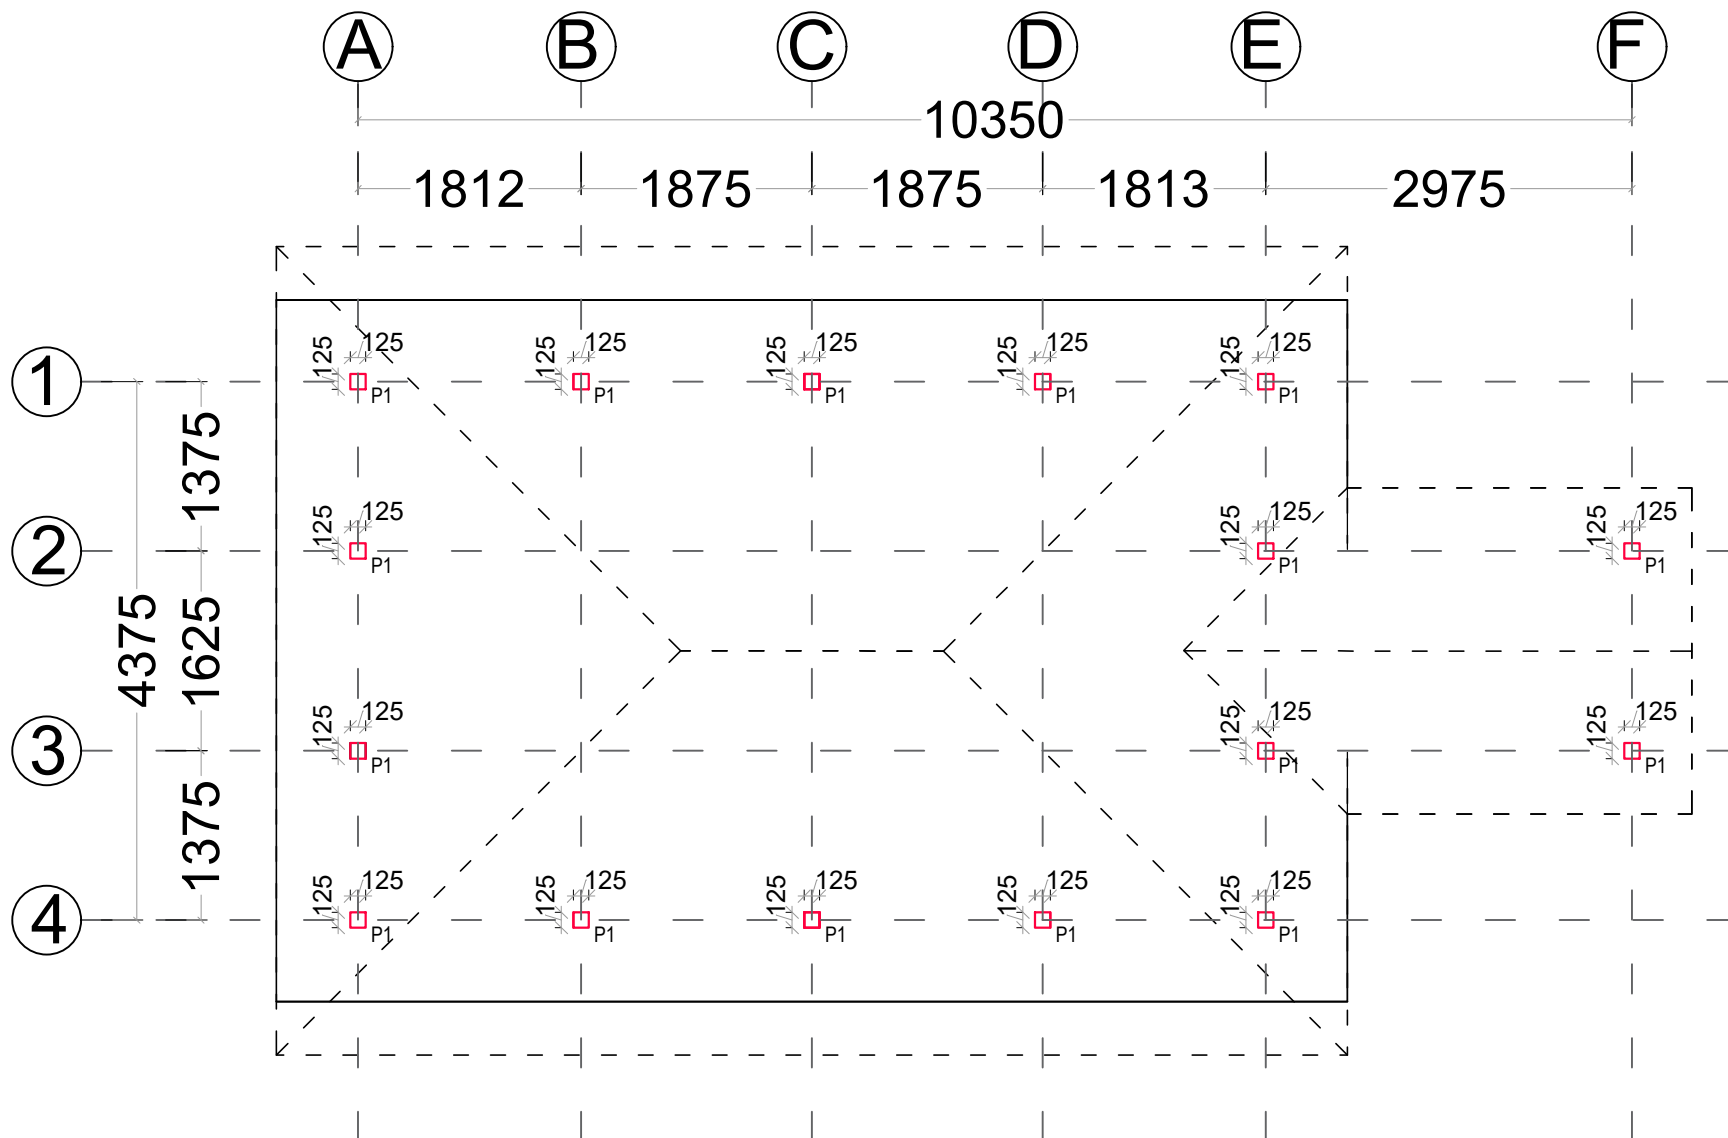

## COLUMN LAYOUT PLAN

SCALE = 1:100

PROJECT NAME  
**STRENGTHENING  
CHILD PROTECTION  
SYSTEM IN COX'S  
BAZAR DISTRICT  
PROJECT**  
COX'S BAZAR

FUNDED BY  
jMoFA AND SAVE THE  
CHILDREN JAPAN

SUPPORTED BY  
SAVE THE CHILDREN

SUPERVISED BY  
BREAKING THE SILENCE

DESIGNED BY  
FORHAT NAZIB CHOWDHURY  
DEPUTY MANAGER  
DRR AND SAFE PROGRAMMING

DRAWN BY  
MAESHA MAHMUD BINTU  
SPECIALIST-WASH  
CONSTRUCTION TEAM

STRUCTURED BY  
SHEIKH MONJURUL HAUQE  
CONSTRUCTION ENGINEER, SHELTER  
CONSTRUCTION TEAM

CHECKED BY  
MD. MAHBUNUR RAHMAN  
MANAGER, INFRASTRUCTURE AND WASH  
SAVE THE CHILDREN

APPROVED BY  
MD. ANISUL ISLAM  
INTERIM AREA DIRECTOR, COX'S BAZAR AREA  
SAVE THE CHILDREN

DRAWING TITLE  
COLUMN LAYOUT PLAN



NAME OF THE AREA  
PALONGKHALI, UKHIYA

PAGE NO  
06


DATE  
30 AUGUST, 2022

AUTHORIZED BY



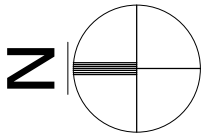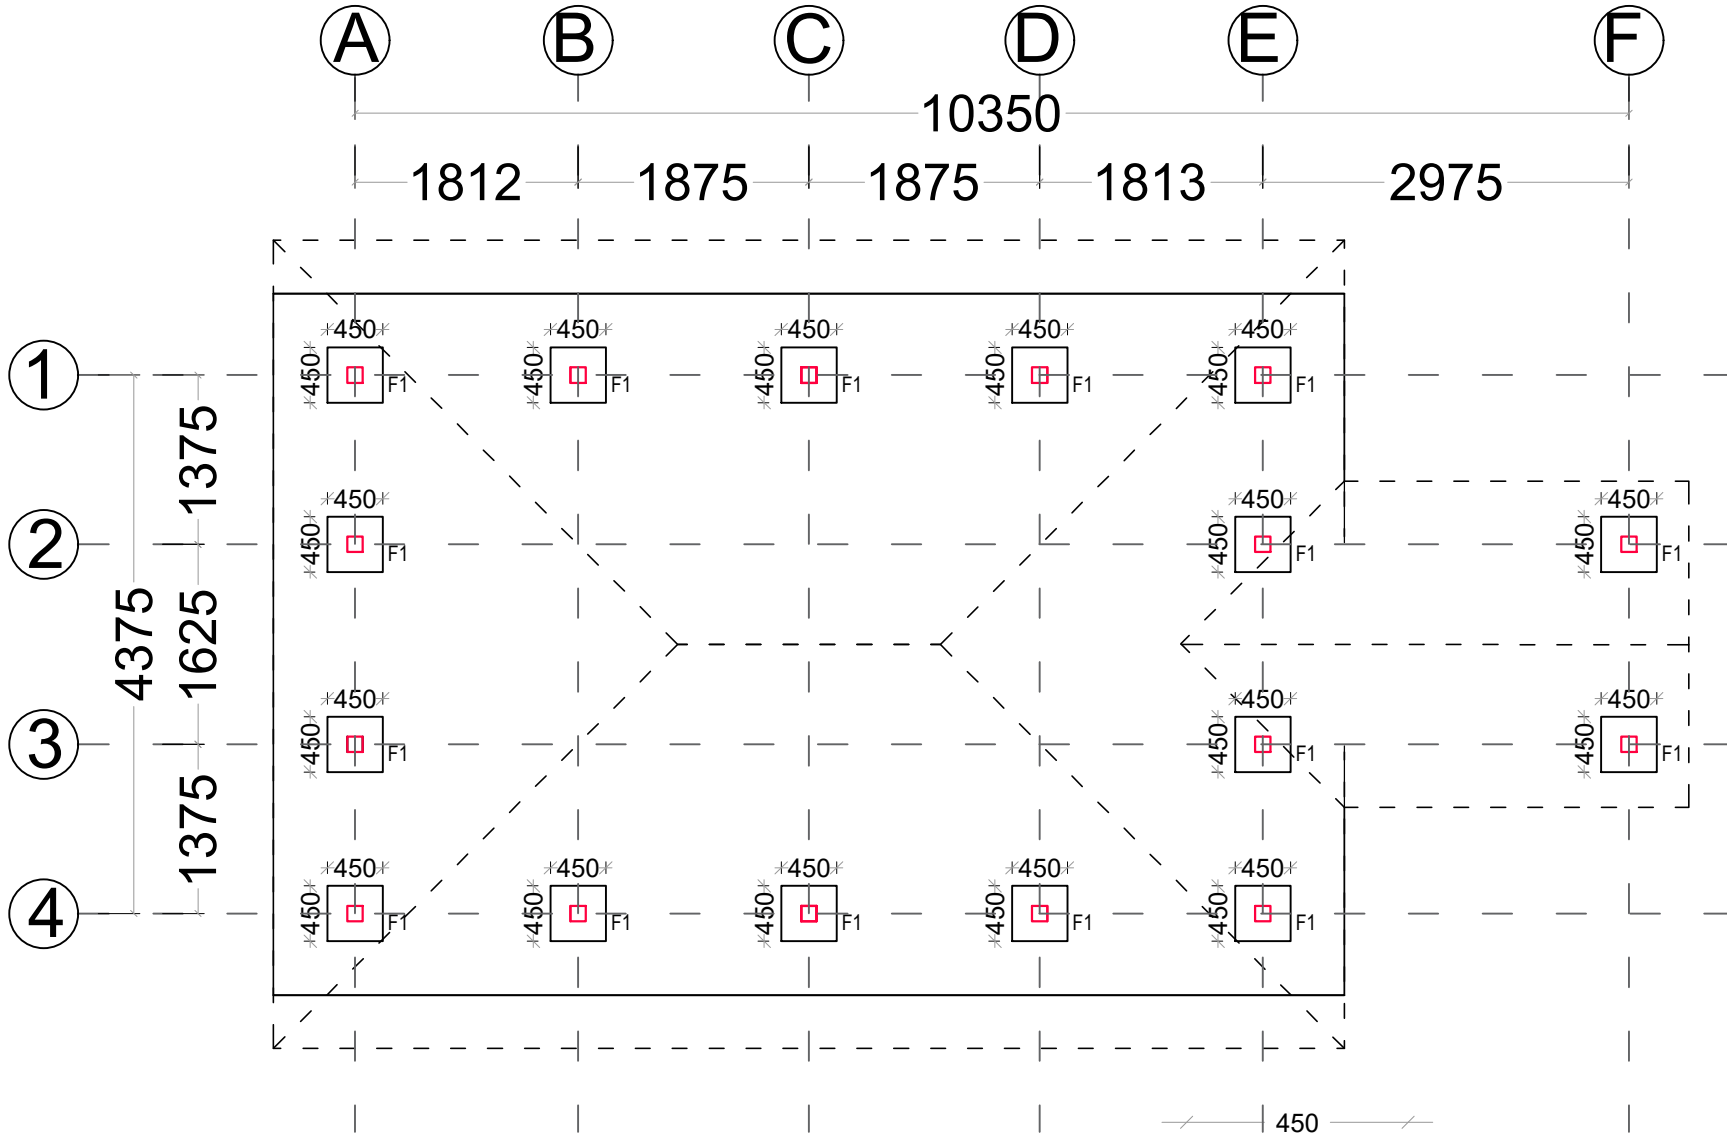

**FOOTING LAYOUT PLAN**  
SCALE = 1:100

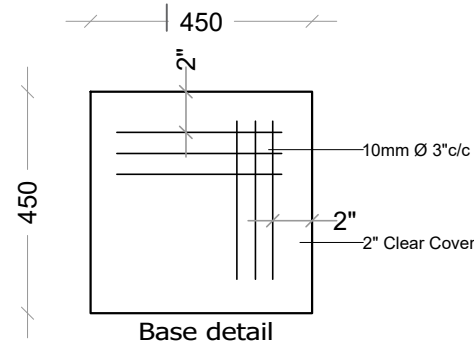

PROJECT NAME  
**STRENGTHENING  
CHILD PROTECTION  
SYSTEM IN COX'S  
BAZAR DISTRICT  
PROJECT**  
COX'S BAZAR

FUNDED BY  
jMoFA AND SAVE THE  
CHILDREN JAPAN

SUPPORTED BY  
SAVE THE CHILDREN

SUPERVISED BY  
BREAKING THE SILENCE

DESIGNED BY  
FORHAT NAZIB CHOWDHURY  
DEPUTY MANAGER  
DRR AND SAFE PROGRAMMING

DRAWN BY  
MAESHA MAHMUD BINTU  
SPECIALIST-WASH  
CONSTRUCTION TEAM

STRUCTURED BY  
SHEIKH MONJURUL HAUQE  
CONSTRUCTION ENGINEER, SHELTER  
CONSTRUCTION TEAM

CHECKED BY  
MD. MAHBUNUR RAHMAN  
MANAGER, INFRASTRUCTURE AND WASH  
SAVE THE CHILDREN

APPROVED BY  
MD. ANISUL ISLAM  
INTERIM AREA DIRECTOR, COX'S BAZAR AREA  
SAVE THE CHILDREN

DRAWING TITLE  
FOOTING LAYOUT PLAN


NAME OF THE AREA  
PALONGKHALI, UKHIYA

PAGE NO  
07

DATE  
30 AUGUST, 2022

AUTHORIZED BY



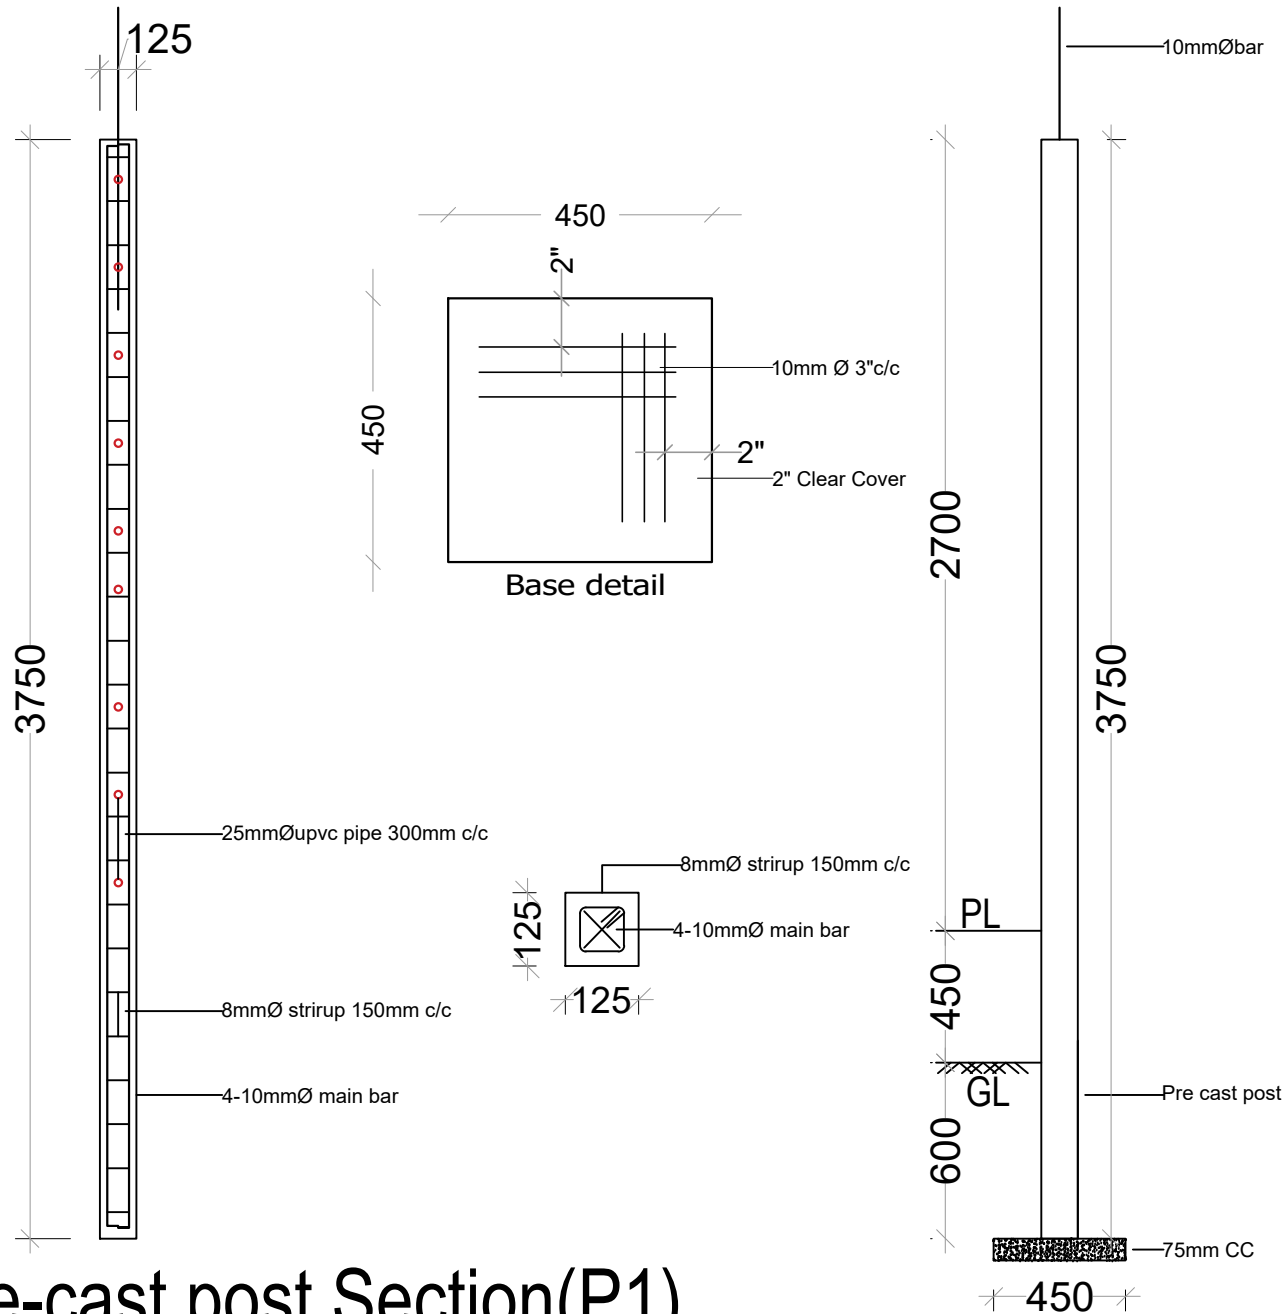

Pre-cast post Section(P1)

Footing Section(F1)

PROJECT NAME  
**STRENGTHENING  
CHILD PROTECTION  
SYSTEM IN COX'S  
BAZAR DISTRICT  
PROJECT**  
COX'S BAZAR

FUNDED BY  
jMoFA AND SAVE THE  
CHILDREN JAPAN

SUPPORTED BY  
SAVE THE CHILDREN

SUPERVISED BY  
BREAKING THE SILENCE

DESIGNED BY  
FORHAT NAZIB CHOWDHURY  
DEPUTY MANAGER  
DRR AND SAFE PROGRAMMING

DRAWN BY  
MAESHA MAHMUD BINTU  
SPECIALIST-WASH  
CONSTRUCTION TEAM

STRUCTURED BY  
SHEIKH MONJURUL HAUQE  
CONSTRUCTION ENGINEER, SHELTER  
CONSTRUCTION TEAM

CHECKED BY  
MD. MAHBUNUR RAHMAN  
MANAGER, INFRASTRUCTURE AND WASH  
SAVE THE CHILDREN

APPROVED BY  
MD. ANISUL ISLAM  
INTERIM AREA DIRECTOR, COX'S BAZAR AREA  
SAVE THE CHILDREN



DRAWING TITLE  
FOOTING & POST SECTION

NAME OF THE AREA  
PALONGKHALI, UKHIYA

PAGE NO  
08


DATE  
30 AUGUST, 2022

AUTHORIZED BY

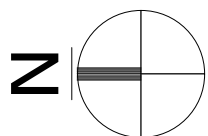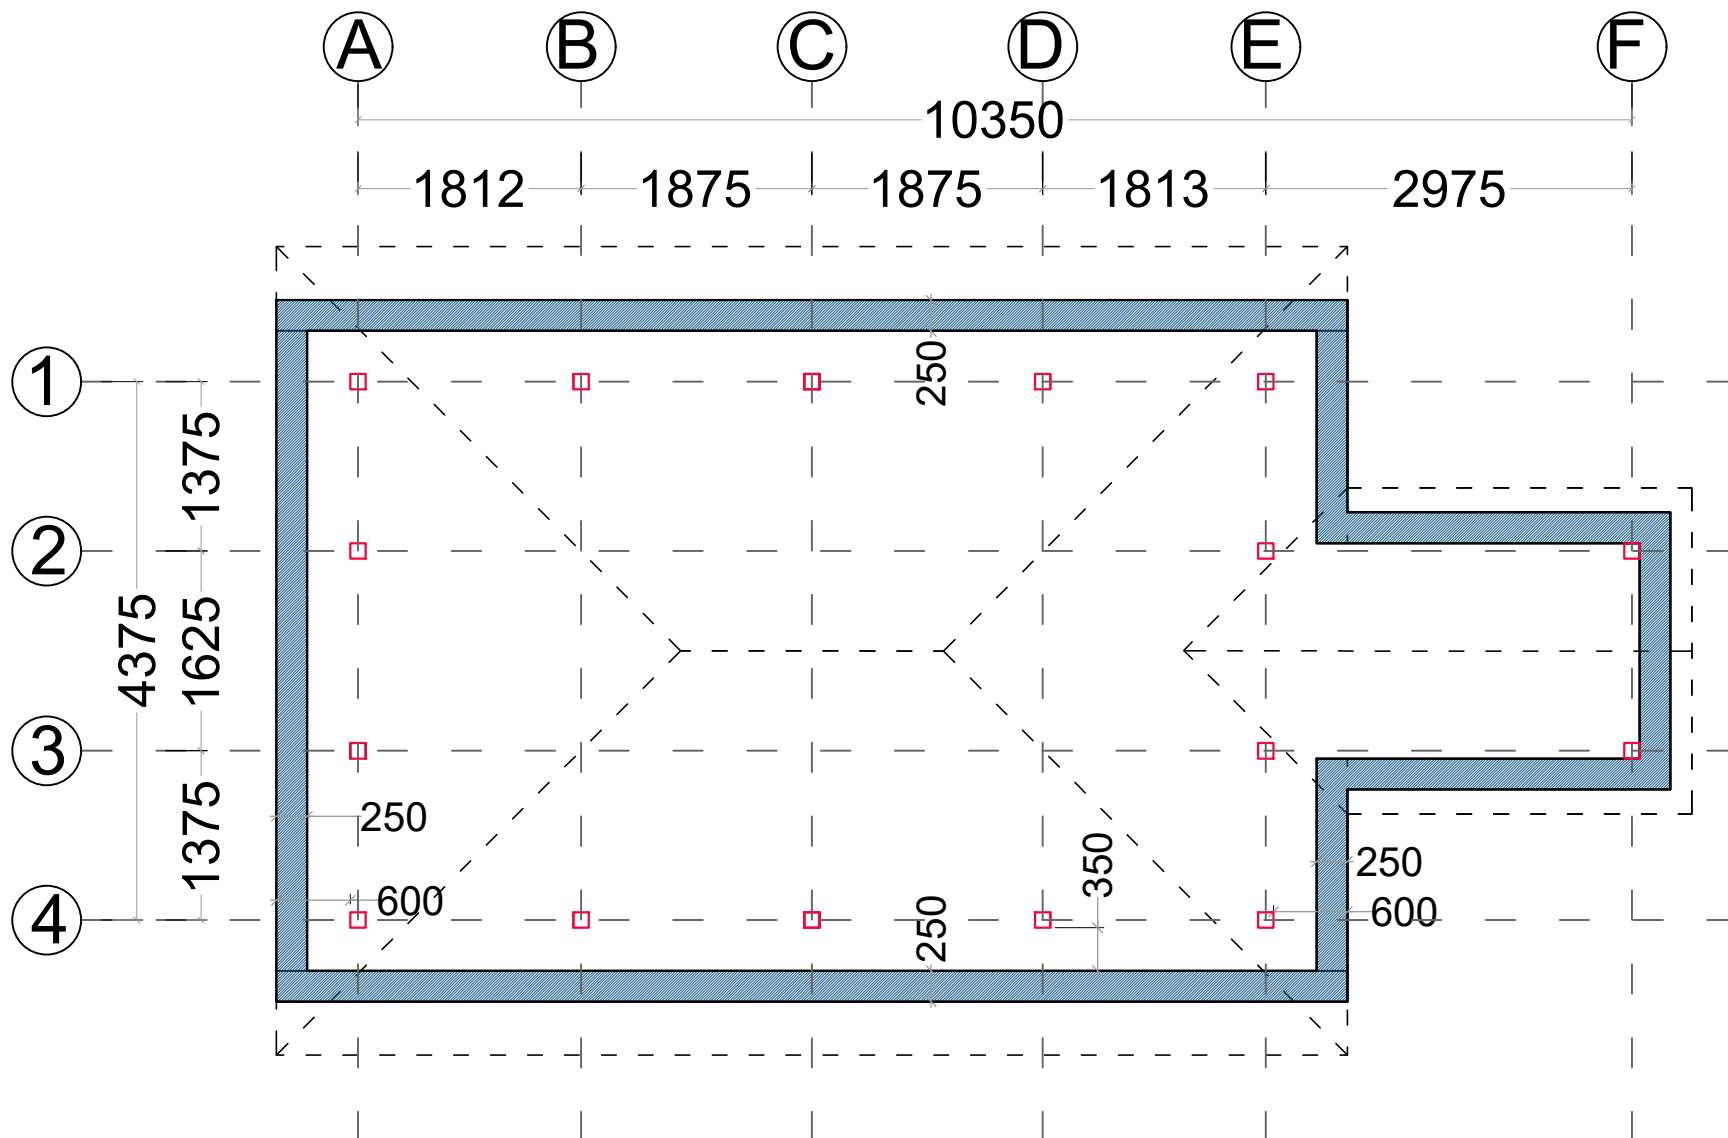

**250mm BRICK WALL LAYOUT PLAN**  
SCALE = 1:100

<b>PROJECT NAME</b> <b>STRENGTHENING CHILD PROTECTION SYSTEM IN COX'S BAZAR DISTRICT PROJECT</b> COX'S BAZAR
<b>FUNDED BY</b> jMoFA AND SAVE THE CHILDREN JAPAN
<b>SUPPORTED BY</b> SAVE THE CHILDREN
<b>SUPERVISED BY</b> BREAKING THE SILENCE
<b>DESIGNED BY</b> FORHAT NAZIB CHOWDHURY DEPUTY MANAGER DRR AND SAFE PROGRAMMING
<b>DRAWN BY</b> MAESHA MAHMUD BINTU SPECIALIST-WASH CONSTRUCTION TEAM
<b>STRUCTURED BY</b> SHEIKH MONJURUL HAUQE CONSTRUCTION ENGINEER, SHELTER CONSTRUCTION TEAM
<b>CHECKED BY</b> MD. MAHBUNUR RAHMAN MANAGER, INFRASTRUCTURE AND WASH SAVE THE CHILDREN
<b>APPROVED BY</b> MD. ANISUL ISLAM INTERIM AREA DIRECTOR, COX'S BAZAR AREA SAVE THE CHILDREN
<b>DRAWING TITLE</b> BRICK WALL LAYOUT PLAN
<b>NAME OF THE AREA</b> PALONGKHALI, UKHIYA
<b>PAGE NO</b> 09
<b>DATE</b> 30 AUGUST, 2022
<b>AUTHORIZED BY</b>

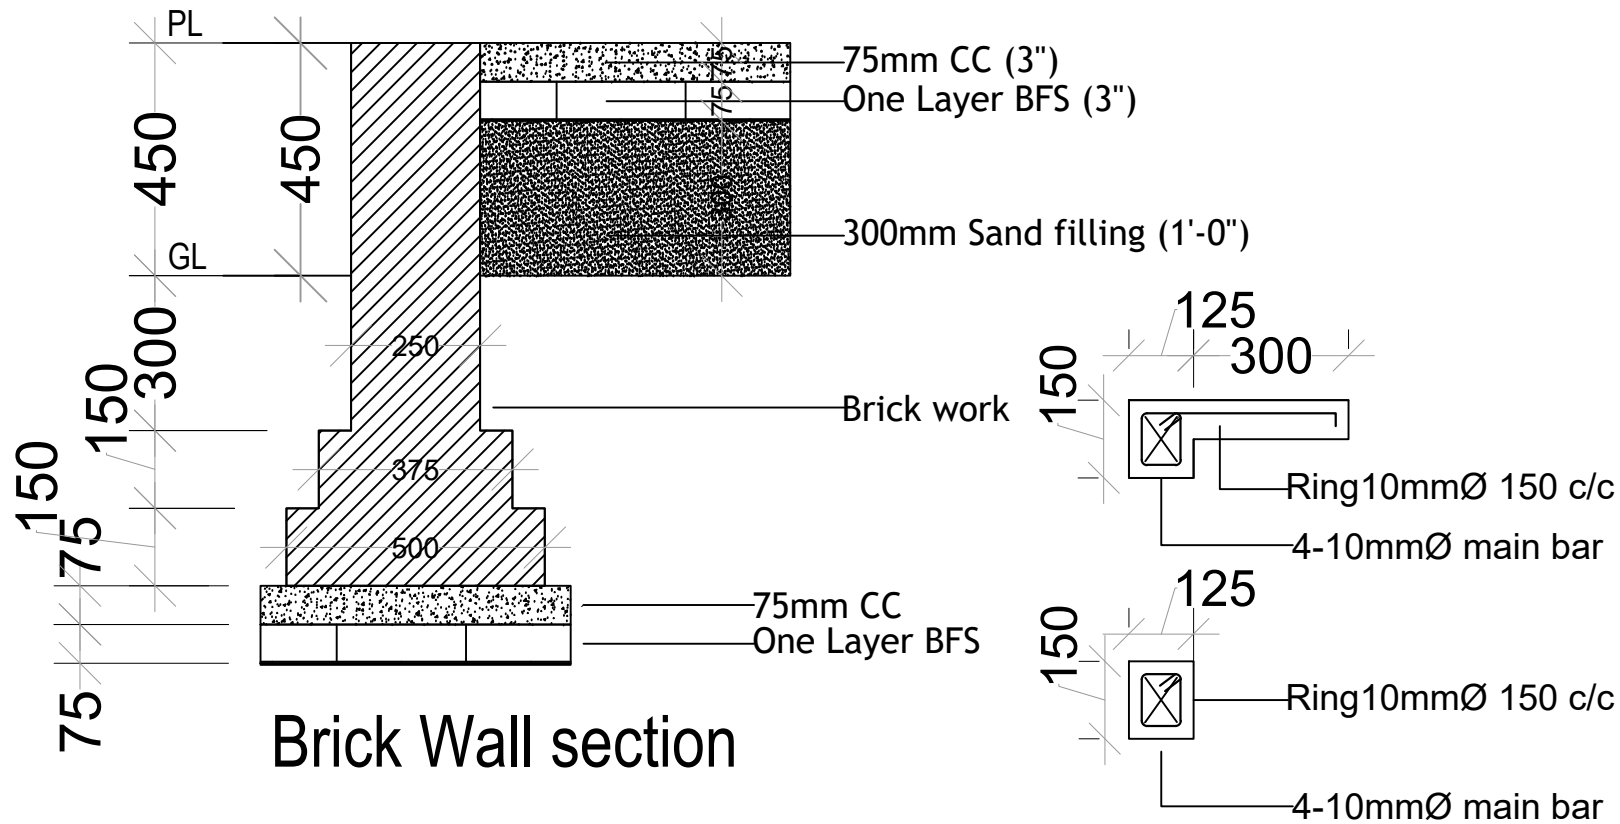

PROJECT NAME  
**STRENGTHENING  
 CHILD PROTECTION  
 SYSTEM IN COX'S  
 BAZAR DISTRICT  
 PROJECT**  
 COX'S BAZAR

FUNDED BY  
 jMoFA AND SAVE THE  
 CHILDREN JAPAN

SUPPORTED BY  
 SAVE THE CHILDREN

SUPERVISED BY  
 BREAKING THE SILENCE

DESIGNED BY  
 FORHAT NAZIB CHOWDHURY  
 DEPUTY MANAGER  
 DRR AND SAFE PROGRAMMING

DRAWN BY  
 MAESHA MAHMUD BINTU  
 SPECIALIST-WASH  
 CONSTRUCTION TEAM

STRUCTURED BY  
 SHEIKH MONJURUL HAUQE  
 CONSTRUCTION ENGINEER, SHELTER  
 CONSTRUCTION TEAM

CHECKED BY  
 MD. MAHBUNUR RAHMAN  
 MANAGER, INFRASTRUCTURE AND WASH  
 SAVE THE CHILDREN

APPROVED BY  
 MD. ANISUL ISLAM  
 INTERIM AREA DIRECTOR, COX'S BAZAR AREA  
 SAVE THE CHILDREN



DRAWING TITLE  
 BRICK WALL & LINTEL SECTION

NAME OF THE AREA  
 PALONGKHALI, UKHIYA

PAGE NO  
 10

DATE  
 30 AUGUST, 2022

AUTHORIZED BY

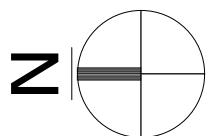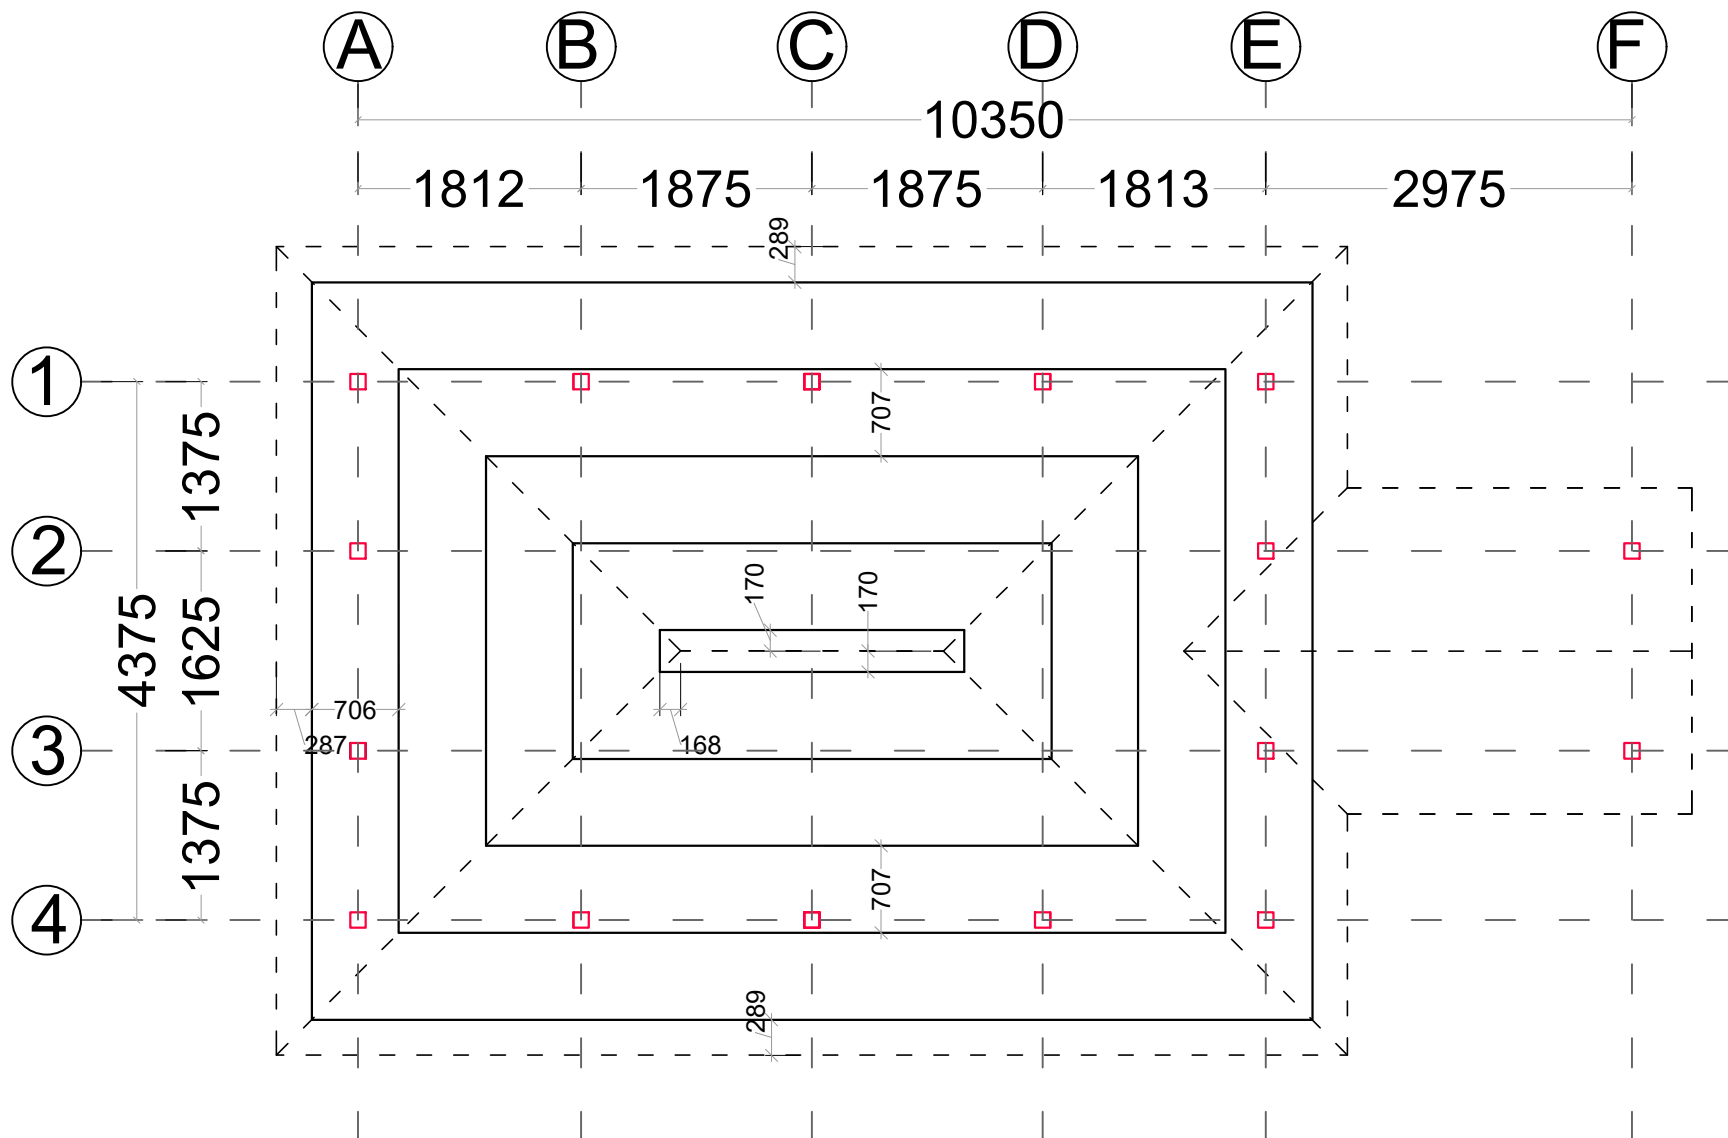

## PURLIN LAYOUT PLAN

SCALE = 1:100

PROJECT NAME  
**STRENGTHENING  
CHILD PROTECTION  
SYSTEM IN COX'S  
BAZAR DISTRICT  
PROJECT**  
COX'S BAZAR

FUNDED BY  
jMoFA AND SAVE THE  
CHILDREN JAPAN

SUPPORTED BY  
SAVE THE CHILDREN

SUPERVISED BY  
BREAKING THE SILENCE

DESIGNED BY  
FORHAT NAZIB CHOWDHURY  
DEPUTY MANAGER  
DRR AND SAFE PROGRAMMING

DRAWN BY  
MAESHA MAHMUD BINTU  
SPECIALIST-WASH  
CONSTRUCTION TEAM

STRUCTURED BY  
SHEIKH MONJURUL HAUQE  
CONSTRUCTION ENGINEER, SHELTER  
CONSTRUCTION TEAM

CHECKED BY  
MD. MAHBUNUR RAHMAN  
MANAGER, INFRASTRUCTURE AND WASH  
SAVE THE CHILDREN

APPROVED BY  
MD. ANISUL ISLAM  
INTERIM AREA DIRECTOR, COX'S BAZAR AREA  
SAVE THE CHILDREN



DRAWING TITLE  
PURLIN LAYOUT PLAN

NAME OF THE AREA  
PALONGKHALI, UKHIYA

PAGE NO  
11

DATE  
30 AUGUST, 2022

AUTHORIZED BY

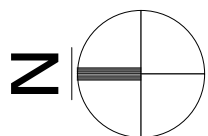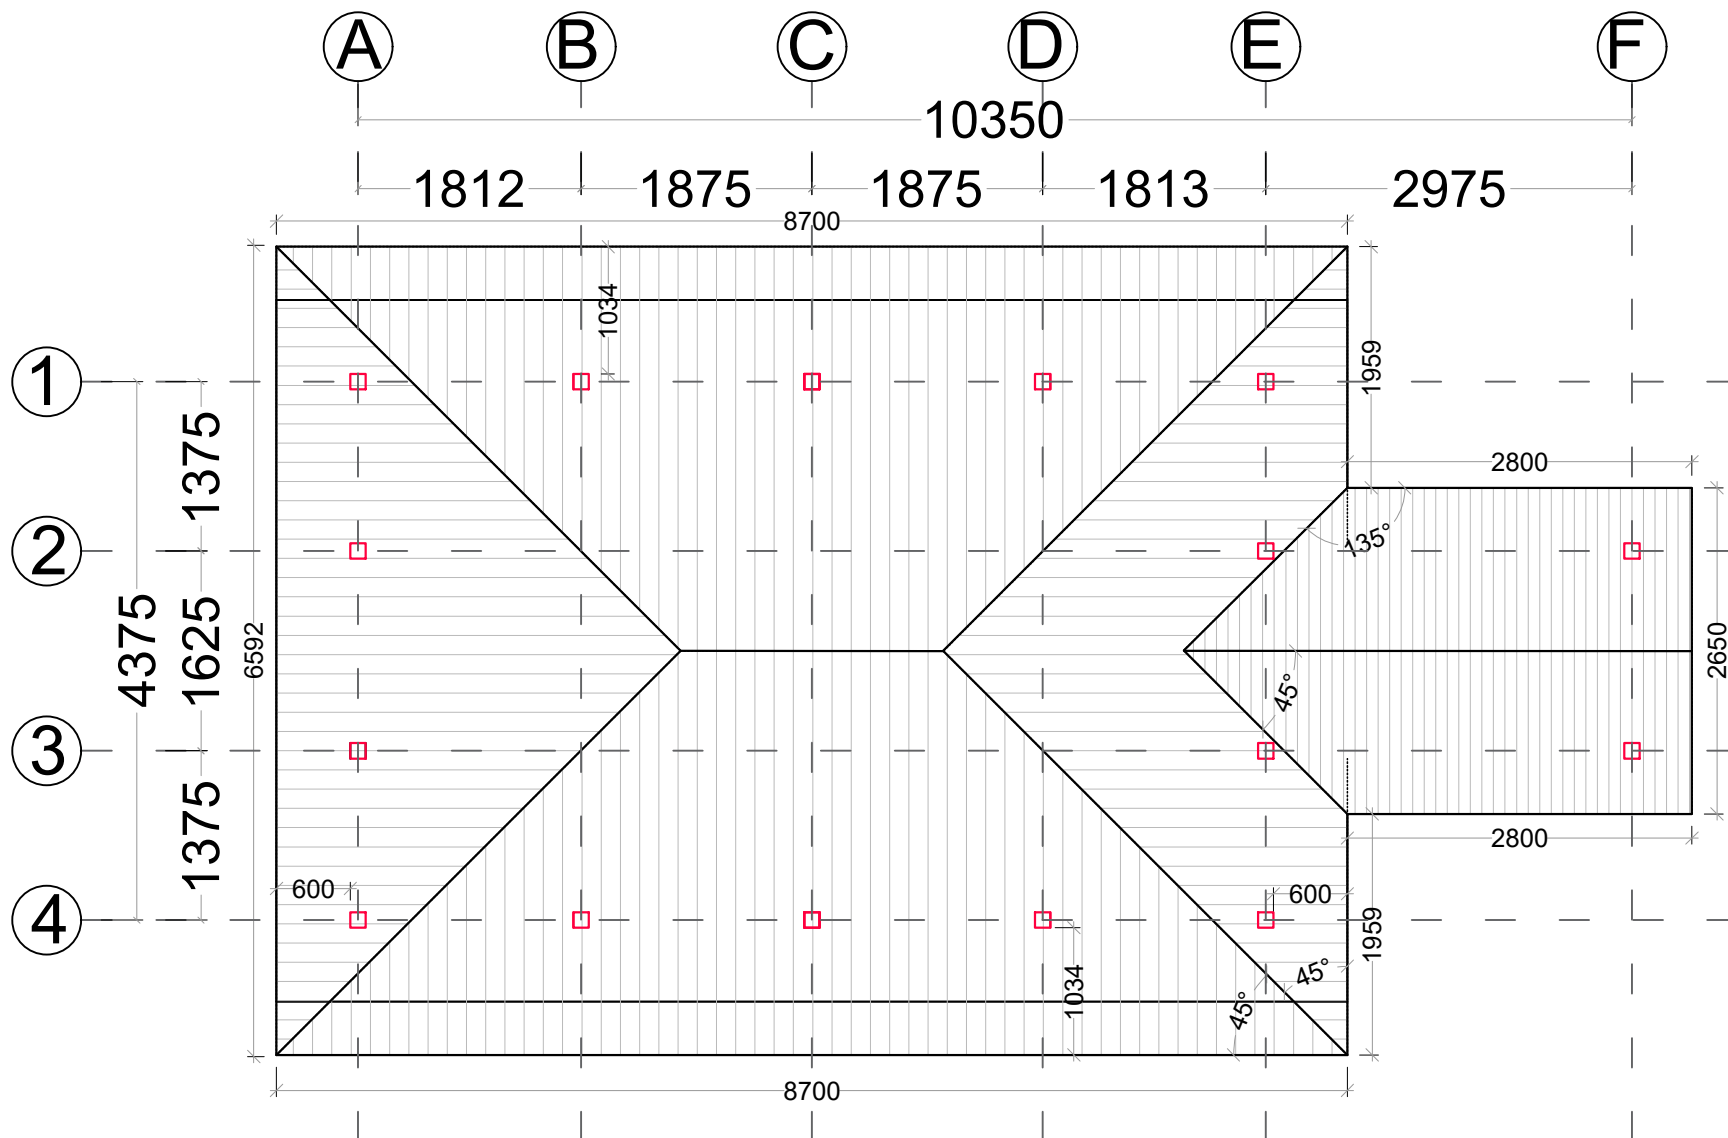

## ROOF PLAN

SCALE = 1:100

PROJECT NAME  
**STRENGTHENING  
CHILD PROTECTION  
SYSTEM IN COX'S  
BAZAR DISTRICT  
PROJECT**  
COX'S BAZAR

FUNDED BY  
jMoFA AND SAVE THE  
CHILDREN JAPAN

SUPPORTED BY  
SAVE THE CHILDREN

SUPERVISED BY  
BREAKING THE SILENCE

DESIGNED BY  
FORHAT NAZIB CHOWDHURY  
DEPUTY MANAGER  
DRR AND SAFE PROGRAMMING

DRAWN BY  
MAESHA MAHMUD BINTU  
SPECIALIST-WASH  
CONSTRUCTION TEAM

STRUCTURED BY  
SHEIKH MONJURUL HAUQE  
CONSTRUCTION ENGINEER, SHELTER  
CONSTRUCTION TEAM

CHECKED BY  
MD. MAHBUNUR RAHMAN  
MANAGER, INFRASTRUCTURE AND WASH  
SAVE THE CHILDREN

APPROVED BY  
MD. ANISUL ISLAM  
INTERIM AREA DIRECTOR, COX'S BAZAR AREA  
SAVE THE CHILDREN


DRAWING TITLE  
ROOF PLAN

NAME OF THE AREA  
PALONGKHALI, UKHIYA

PAGE NO  
12

DATE  
30 AUGUST, 2022

AUTHORIZED BY

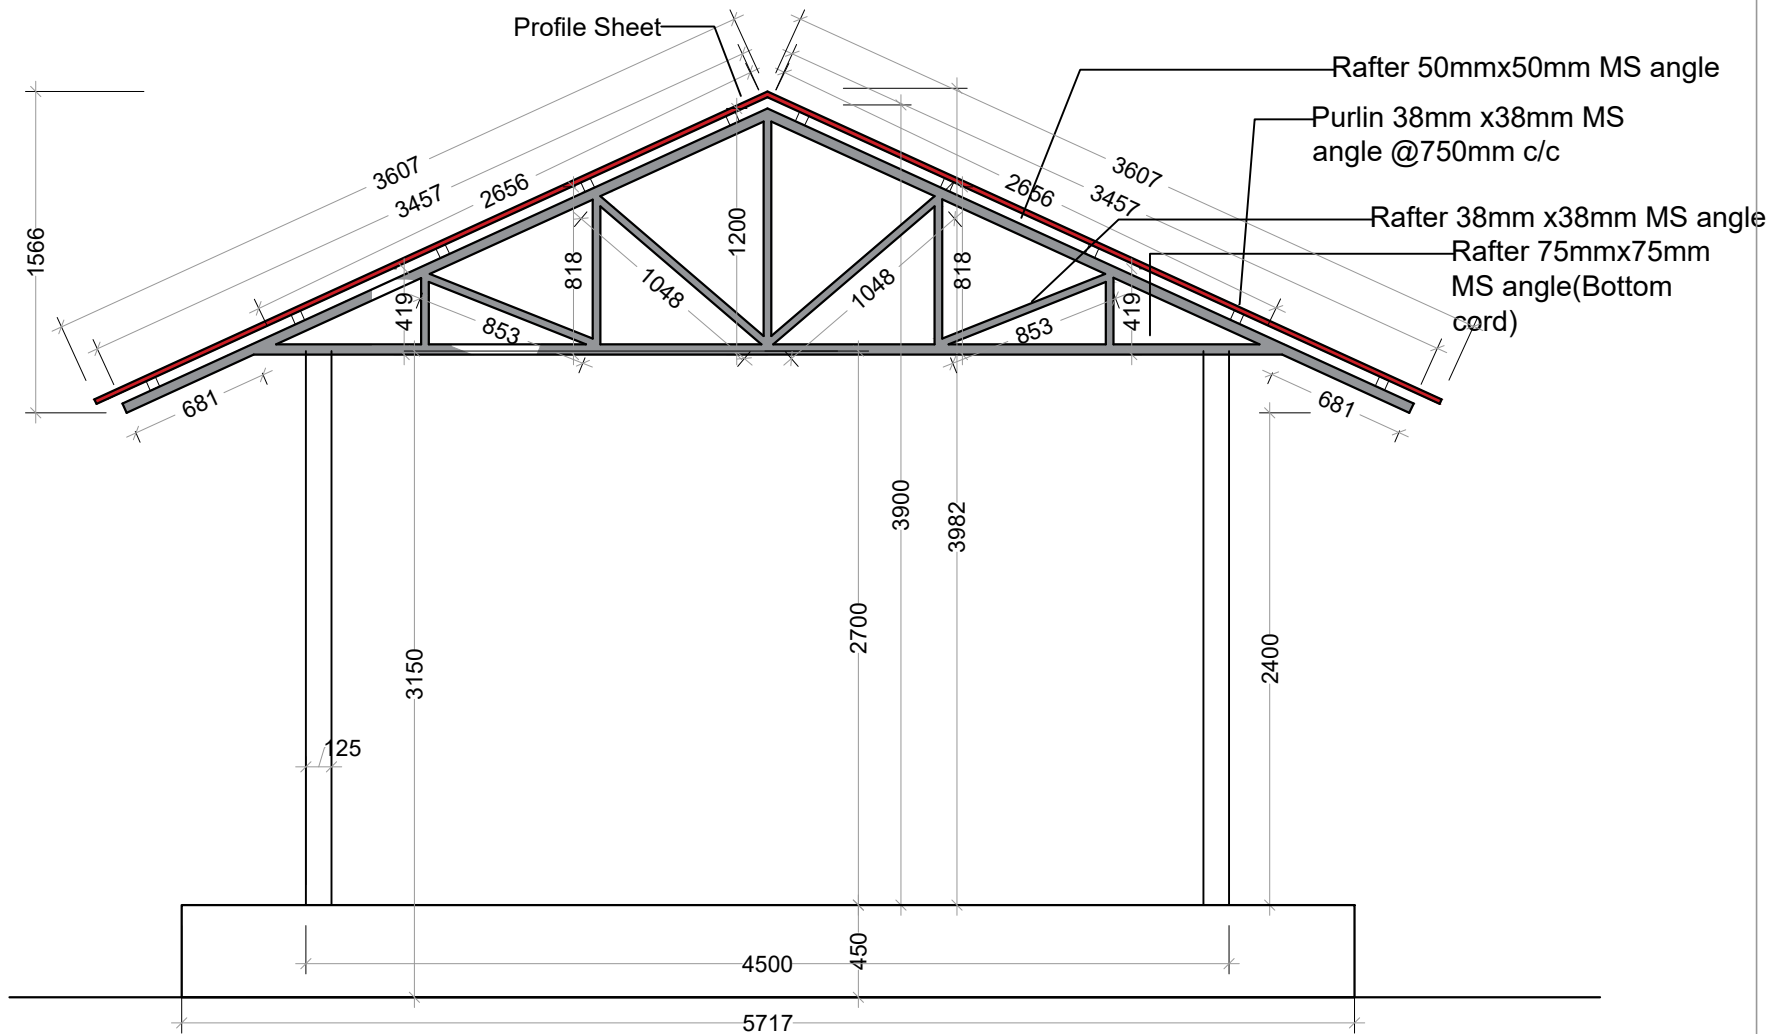

Truss Section

PROJECT NAME  
**STRENGTHENING  
CHILD PROTECTION  
SYSTEM IN COX'S  
BAZAR DISTRICT  
PROJECT**  
COX'S BAZAR

FUNDED BY  
jMoFA AND SAVE THE  
CHILDREN JAPAN

SUPPORTED BY  
SAVE THE CHILDREN

SUPERVISED BY  
BREAKING THE SILENCE

DESIGNED BY  
FORHAT NAZIB CHOWDHURY  
DEPUTY MANAGER  
DRR AND SAFE PROGRAMMING

DRAWN BY  
MAESHA MAHMUD BINTU  
SPECIALIST-WASH  
CONSTRUCTION TEAM

STRUCTURED BY  
SHEIKH MONJURUL HAUQE  
CONSTRUCTION ENGINEER, SHELTER  
CONSTRUCTION TEAM

CHECKED BY  
MD. MAHBUNUR RAHMAN  
MANAGER, INFRASTRUCTURE AND WASH  
SAVE THE CHILDREN

APPROVED BY  
MD. ANISUL ISLAM  
INTERIM AREA DIRECTOR, COX'S BAZAR AREA  
SAVE THE CHILDREN


DRAWING TITLE  
TRUSS DETAIL

NAME OF THE AREA  
PALONGKHALI, UKHIYA

PAGE NO  
13

DATE  
30 AUGUST, 2022

AUTHORIZED BY

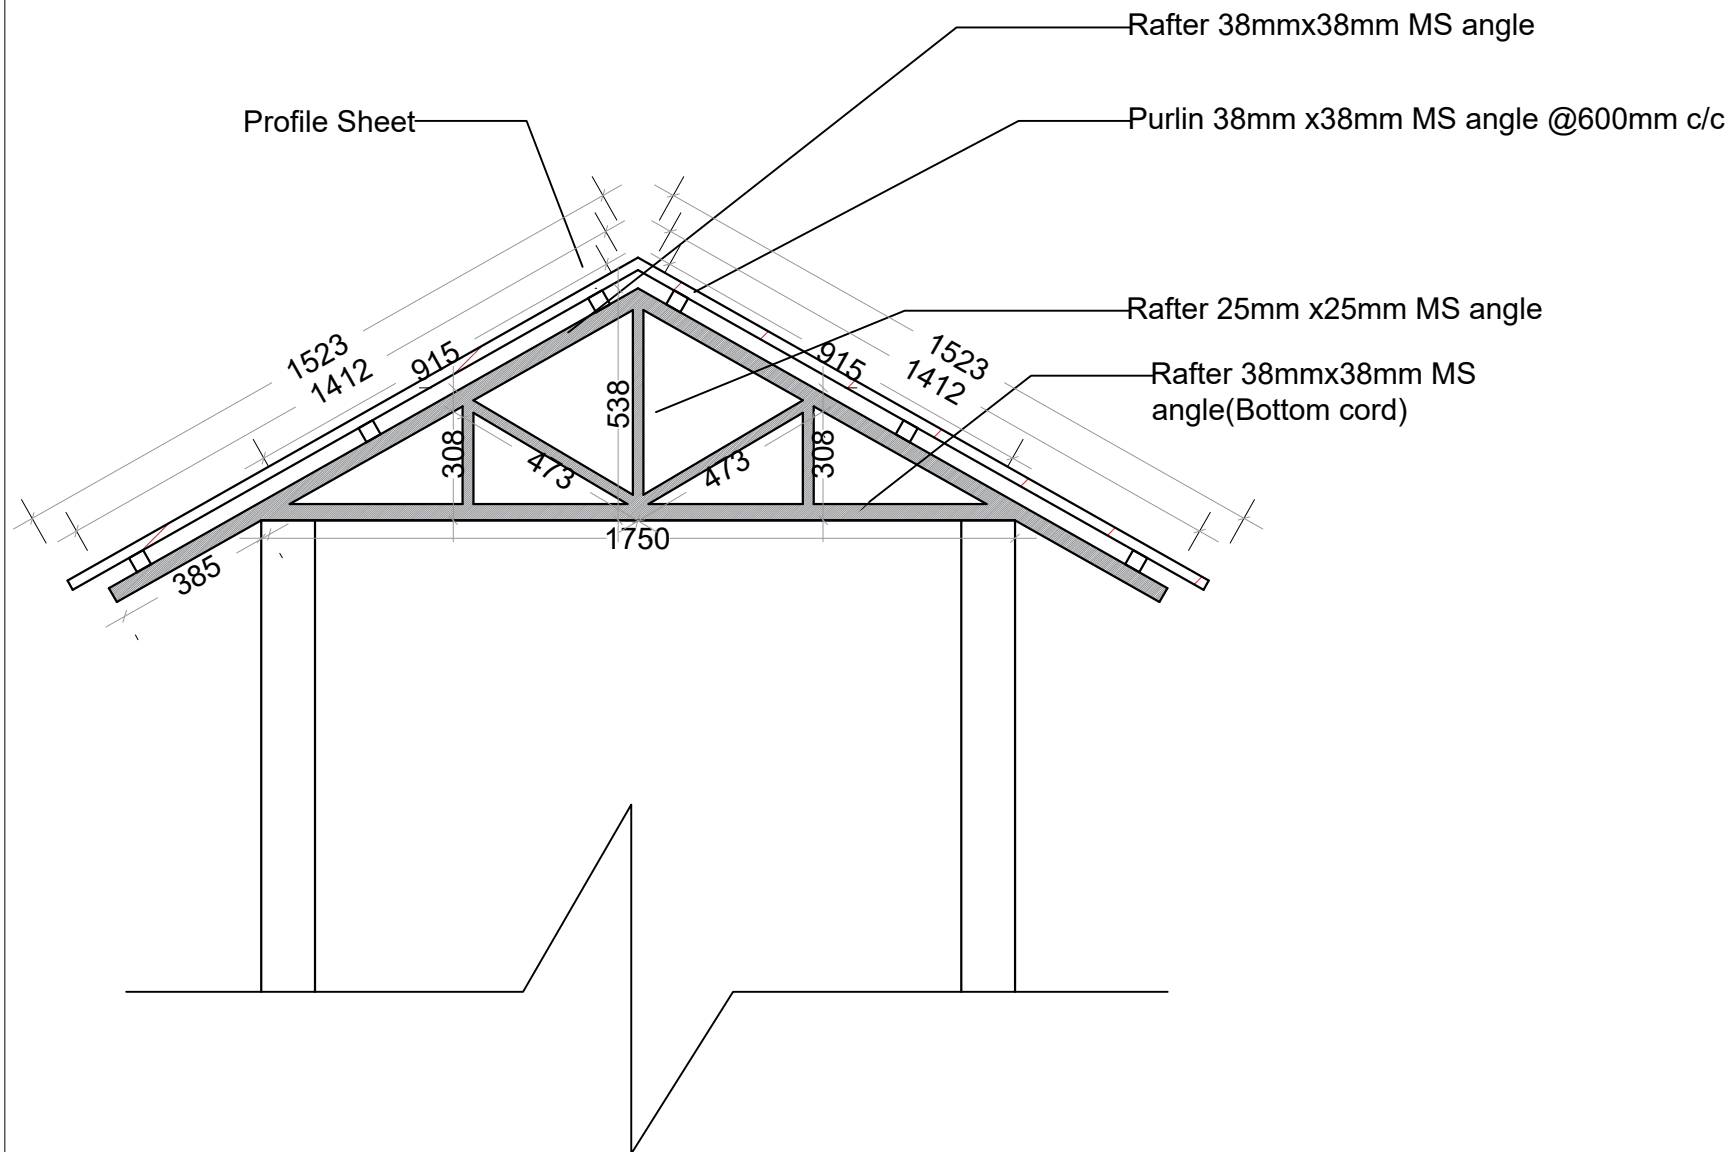

Entry Roof Truss Detail

PROJECT NAME  
**STRENGTHENING  
 CHILD PROTECTION  
 SYSTEM IN COX'S  
 BAZAR DISTRICT  
 PROJECT**  
 COX'S BAZAR

FUNDED BY  
 jMoFA AND SAVE THE  
 CHILDREN JAPAN

SUPPORTED BY  
 SAVE THE CHILDREN

SUPERVISED BY  
 BREAKING THE SILENCE

DESIGNED BY  
 FORHAT NAZIB CHOWDHURY  
 DEPUTY MANAGER  
 DRR AND SAFE PROGRAMMING

DRAWN BY  
 MAESHA MAHMUD BINTU  
 SPECIALIST-WASH  
 CONSTRUCTION TEAM

STRUCTURED BY  
 SHEIKH MONJURUL HAUQE  
 CONSTRUCTION ENGINEER, SHELTER  
 CONSTRUCTION TEAM

CHECKED BY  
 MD. MAHBUNUR RAHMAN  
 MANAGER, INFRASTRUCTURE AND WASH  
 SAVE THE CHILDREN

APPROVED BY  
 MD. ANISUL ISLAM  
 INTERIM AREA DIRECTOR, COX'S BAZAR AREA  
 SAVE THE CHILDREN

DRAWING TITLE  
 TRUSS DETAIL


NAME OF THE AREA  
 PALONGKHALI, UKHIYA

PAGE NO  
 14

DATE  
 30 AUGUST, 2022

AUTHORIZED BY



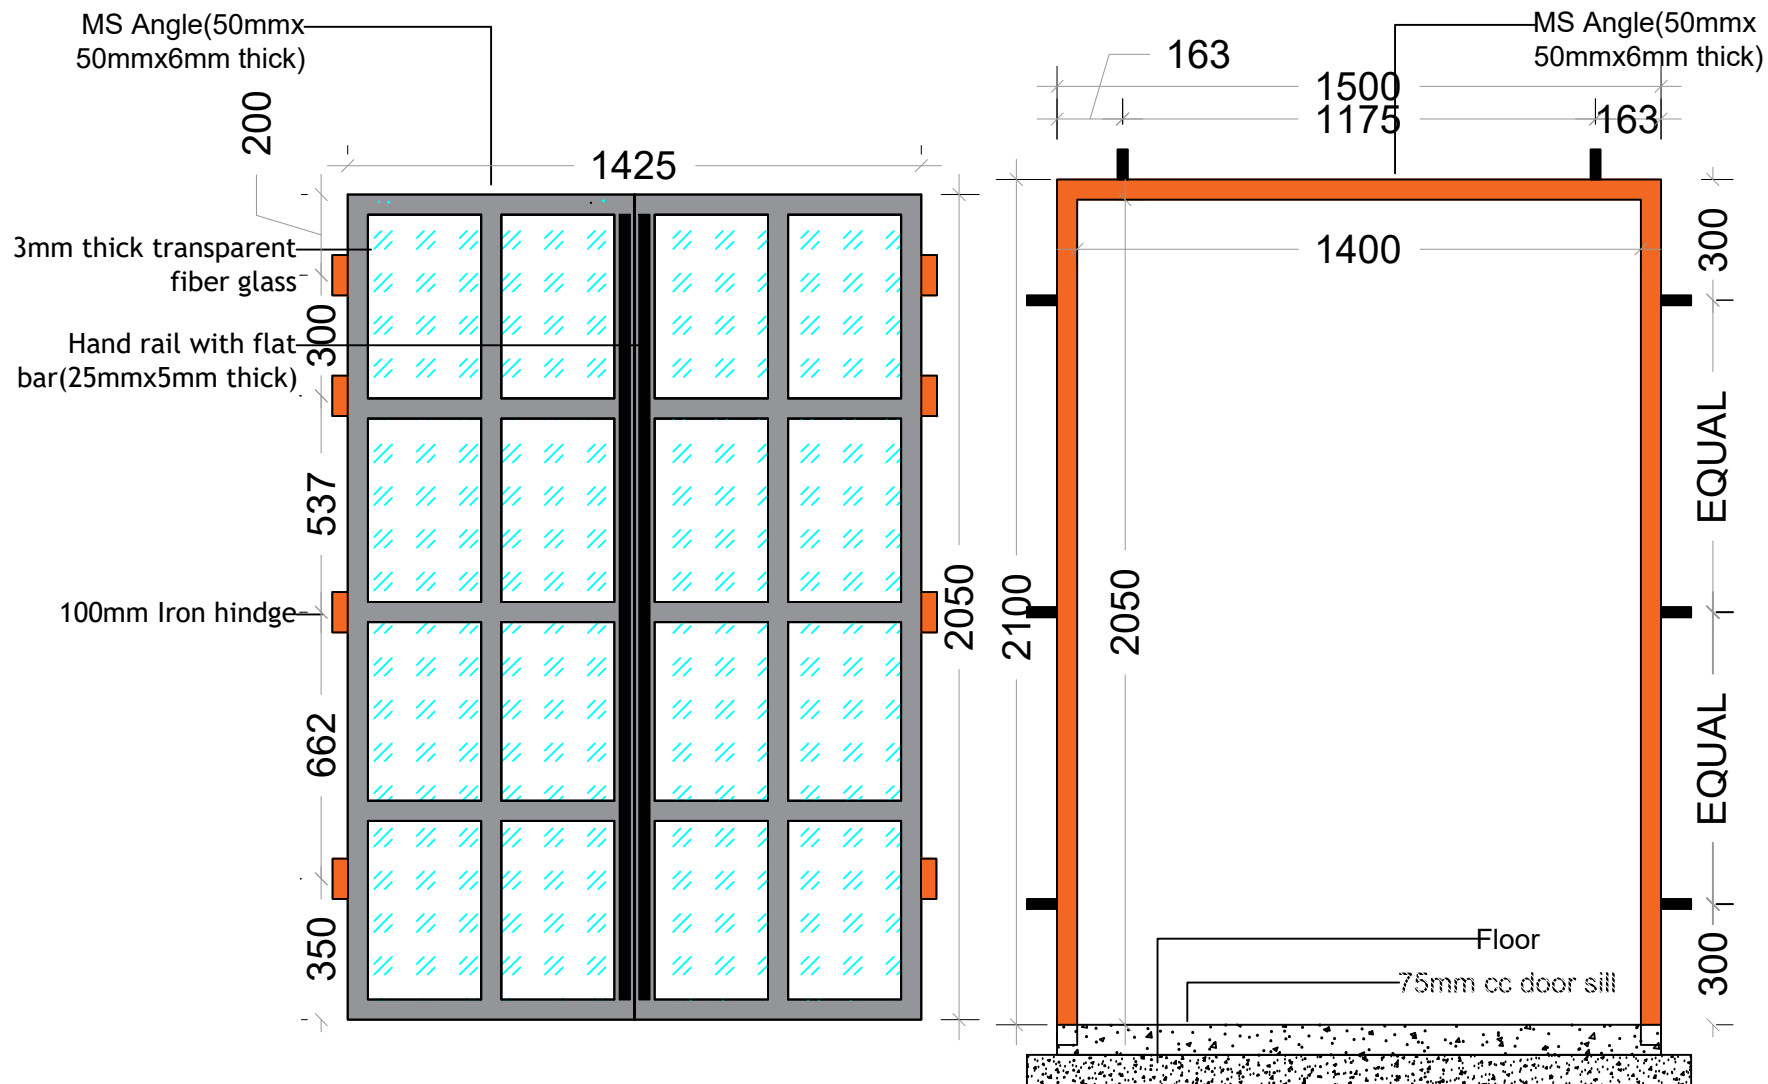

## DOOR DETAIL

PROJECT NAME  
**STRENGTHENING  
CHILD PROTECTION  
SYSTEM IN COX'S  
BAZAR DISTRICT  
PROJECT**  
COX'S BAZAR

FUNDED BY  
jMoFA AND SAVE THE  
CHILDREN JAPAN

SUPPORTED BY  
SAVE THE CHILDREN

SUPERVISED BY  
BREAKING THE SILENCE

DESIGNED BY  
FORHAT NAZIB CHOWDHURY  
DEPUTY MANAGER  
DRR AND SAFE PROGRAMMING

DRAWN BY  
MAESHA MAHMUD BINTU  
SPECIALIST-WASH  
CONSTRUCTION TEAM

STRUCTURED BY  
SHEIKH MONJURUL HAUQE  
CONSTRUCTION ENGINEER, SHELTER  
CONSTRUCTION TEAM

CHECKED BY  
MD. MAHBUNUR RAHMAN  
MANAGER, INFRASTRUCTURE AND WASH  
SAVE THE CHILDREN

APPROVED BY  
MD. ANISUL ISLAM  
INTERIM AREA DIRECTOR, COX'S BAZAR AREA  
SAVE THE CHILDREN


DRAWING TITLE  
DOOR DETAIL

NAME OF THE AREA  
PALONGKHALI, UKHIYA

PAGE NO  
15

DATE  
30 AUGUST, 2022

AUTHORIZED BY

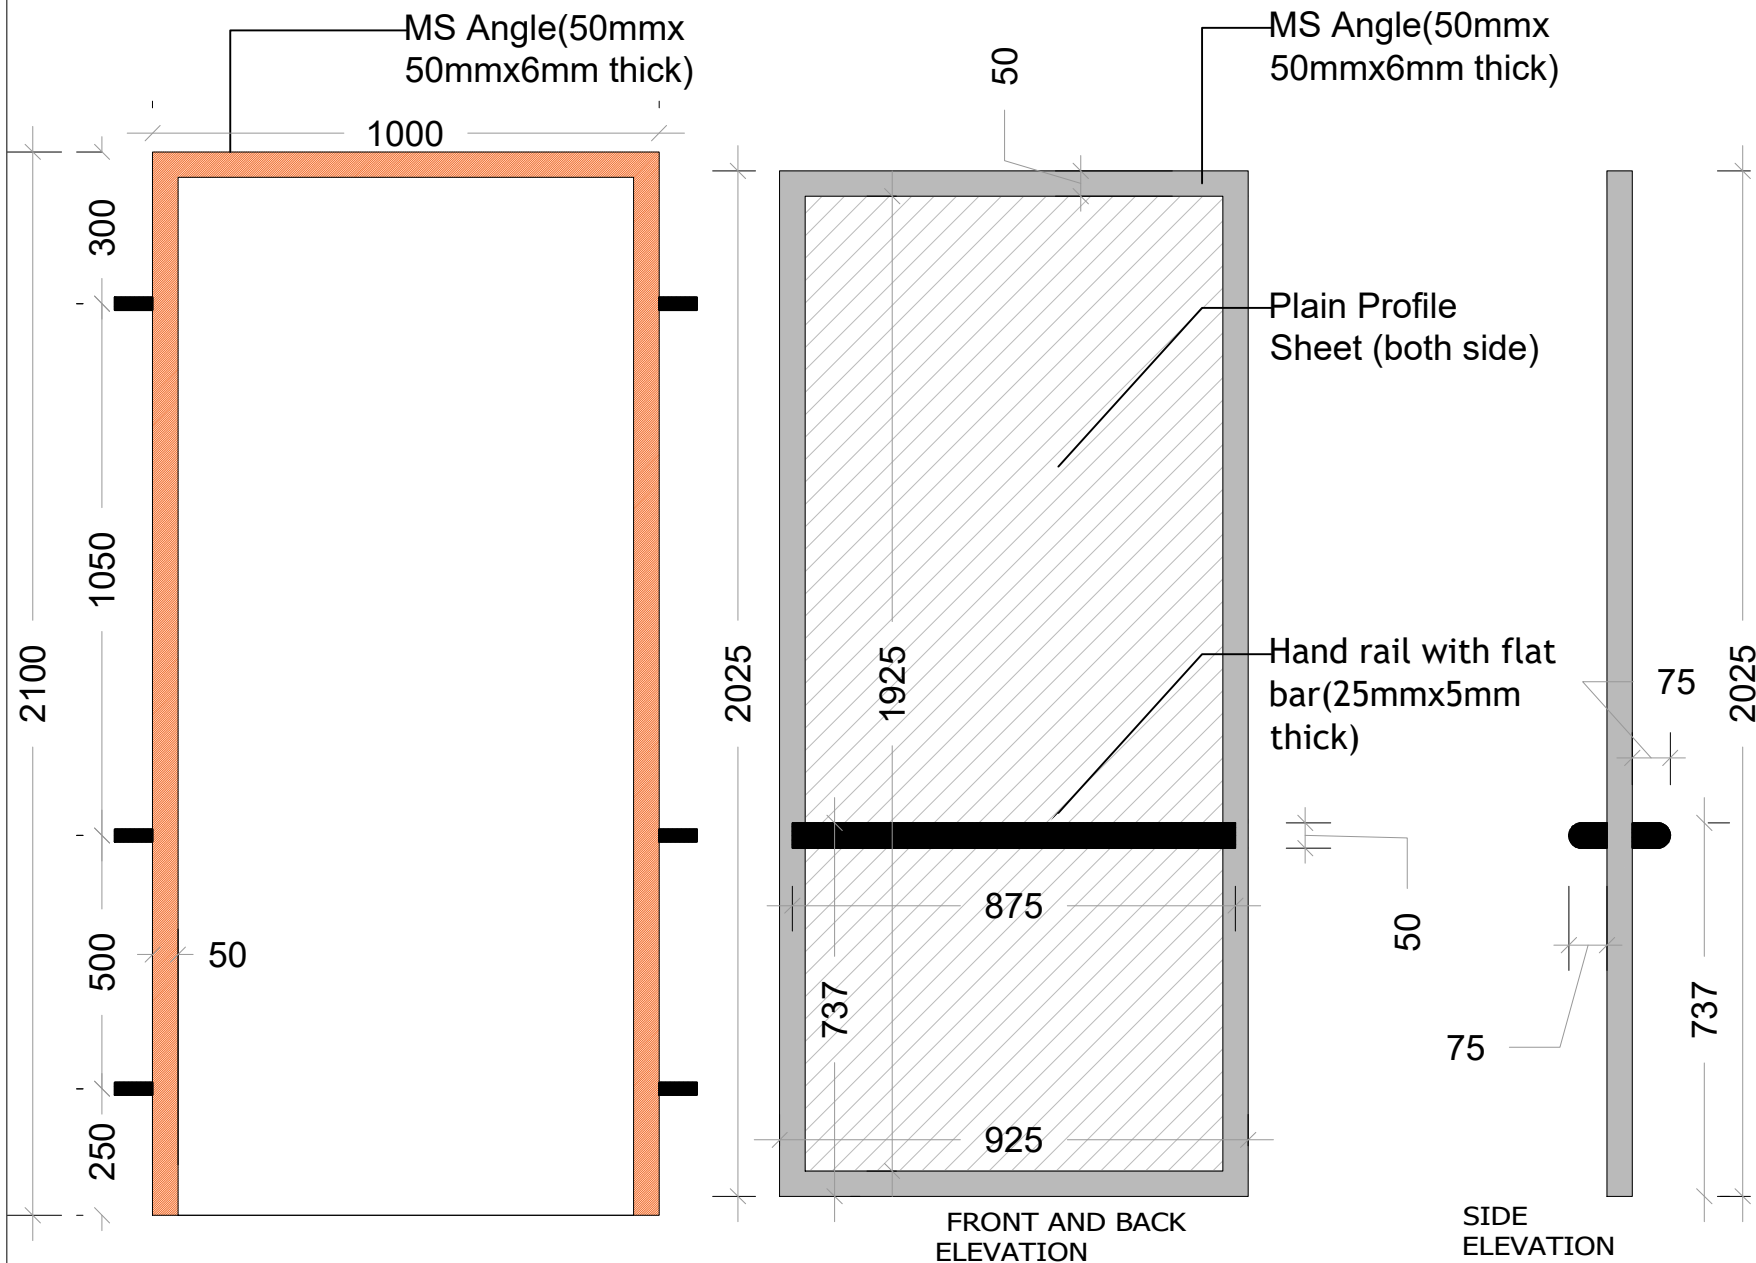

# TOILET DOOR DETAIL

PROJECT NAME  
**STRENGTHENING  
CHILD PROTECTION  
SYSTEM IN COX'S  
BAZAR DISTRICT  
PROJECT**  
COX'S BAZAR

FUNDED BY  
jMoFA AND SAVE THE  
CHILDREN JAPAN

SUPPORTED BY  
SAVE THE CHILDREN

SUPERVISED BY  
BREAKING THE SILENCE

DESIGNED BY  
FORHAT NAZIB CHOWDHURY  
DEPUTY MANAGER  
DRR AND SAFE PROGRAMMING

DRAWN BY  
MAESHA MAHMUD BINTU  
SPECIALIST-WASH  
CONSTRUCTION TEAM

STRUCTURED BY  
SHEIKH MONJURUL HAUQE  
CONSTRUCTION ENGINEER, SHELTER  
CONSTRUCTION TEAM

CHECKED BY  
MD. MAHBUNUR RAHMAN  
MANAGER, INFRASTRUCTURE AND WASH  
SAVE THE CHILDREN

APPROVED BY  
MD. ANISUL ISLAM  
INTERIM AREA DIRECTOR, COX'S BAZAR AREA  
SAVE THE CHILDREN


DRAWING TITLE  
DOOR DETAIL

NAME OF THE AREA  
PALONGKHALI, UKHIYA

PAGE NO  
16

DATE  
30 AUGUST, 2022

AUTHORIZED BY

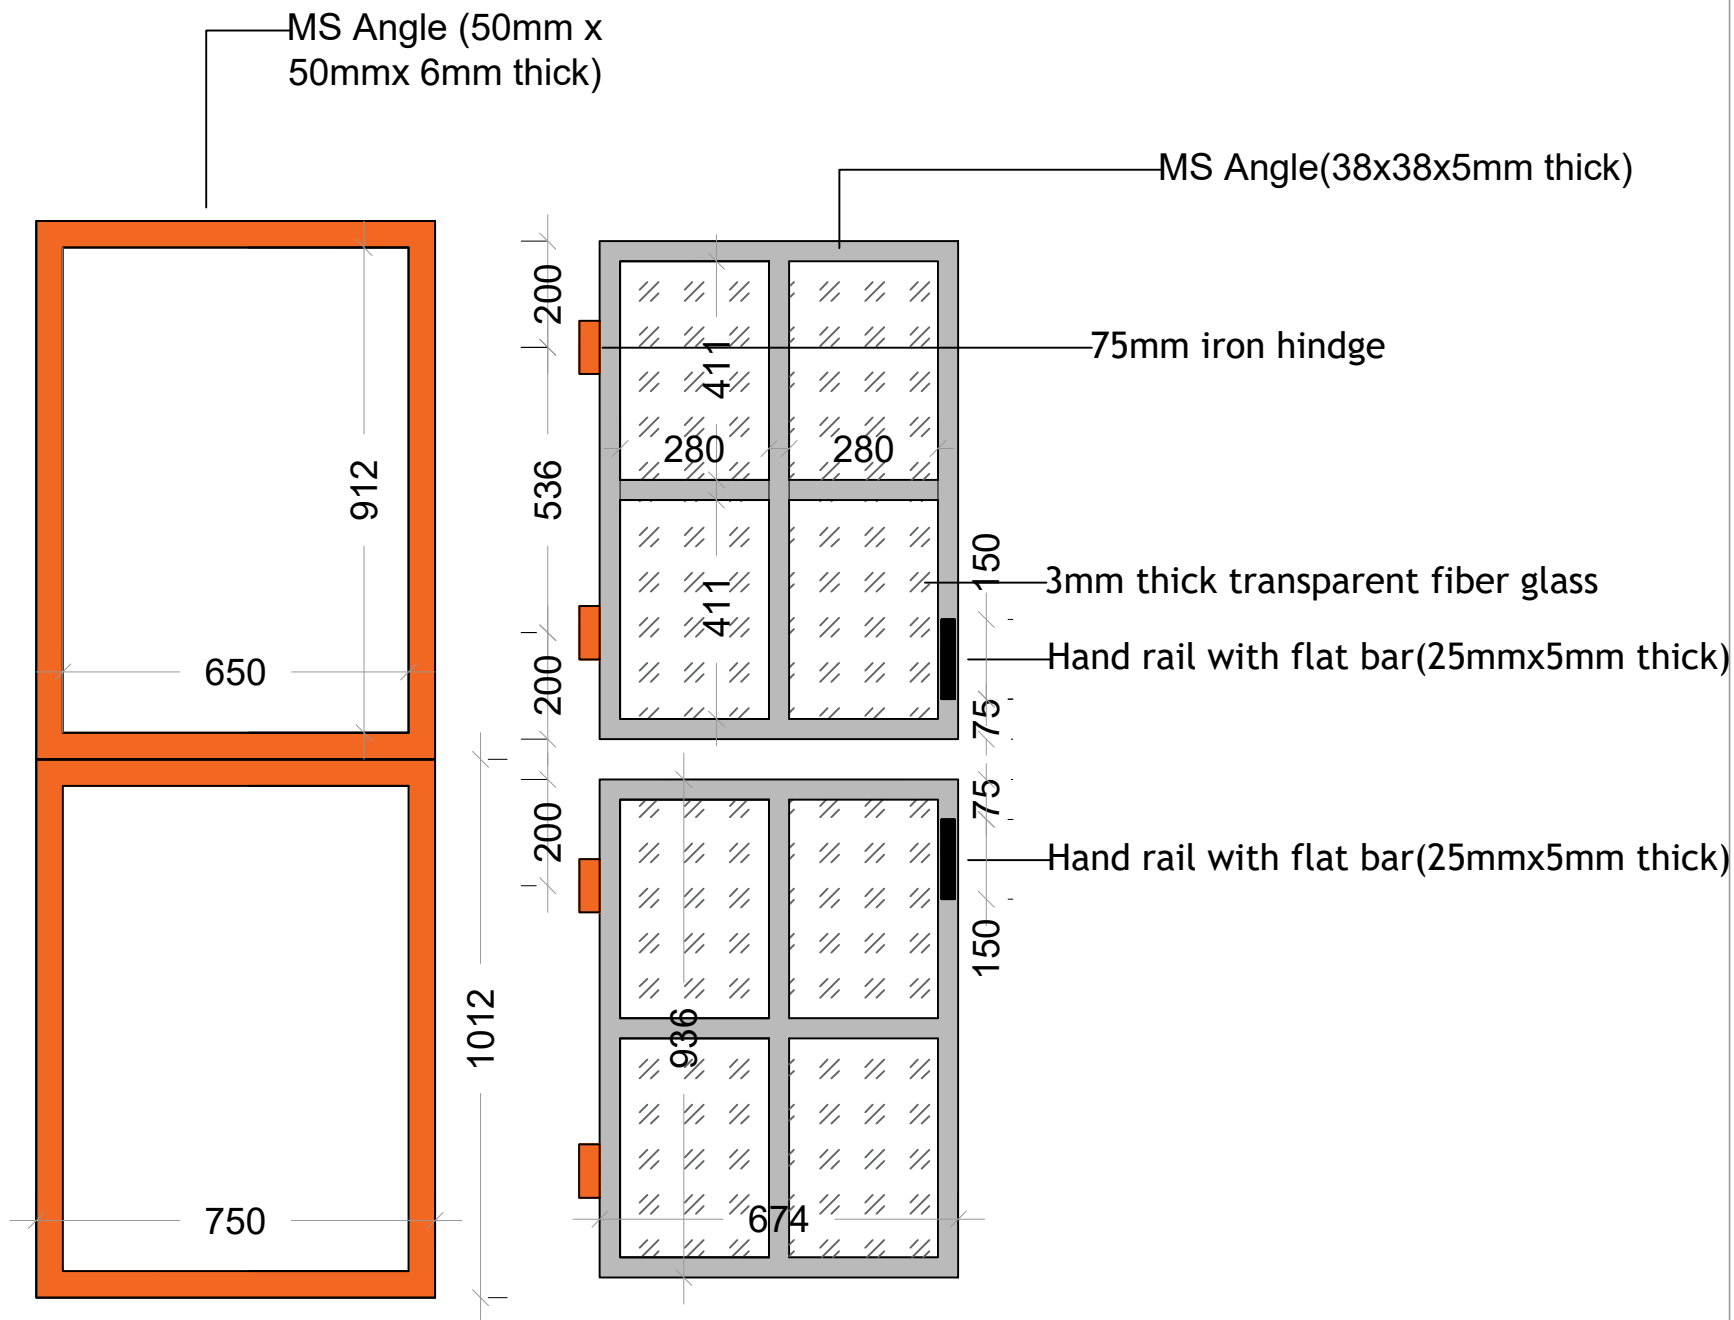

## WINDOW DETAIL

PROJECT NAME  
**STRENGTHENING  
CHILD PROTECTION  
SYSTEM IN COX'S  
BAZAR DISTRICT  
PROJECT**  
COX'S BAZAR

FUNDED BY  
jMoFA AND SAVE THE  
CHILDREN JAPAN

SUPPORTED BY  
SAVE THE CHILDREN

SUPERVISED BY  
BREAKING THE SILENCE

DESIGNED BY  
FORHAT NAZIB CHOWDHURY  
DEPUTY MANAGER  
DRR AND SAFE PROGRAMMING

DRAWN BY  
MAESHA MAHMUD BINTU  
SPECIALIST-WASH  
CONSTRUCTION TEAM

STRUCTURED BY  
SHEIKH MONJURUL HAUQE  
CONSTRUCTION ENGINEER, SHELTER  
CONSTRUCTION TEAM

CHECKED BY  
MD. MAHBUNUR RAHMAN  
MANAGER, INFRASTRUCTURE AND WASH  
SAVE THE CHILDREN

APPROVED BY  
MD. ANISUL ISLAM  
INTERIM AREA DIRECTOR, COX'S BAZAR AREA  
SAVE THE CHILDREN

DRAWING TITLE  
WINDOW DETAIL

NAME OF THE AREA  
PALONGKHALI, UKHIYA

PAGE NO  
17

DATE  
30 AUGUST, 2022

AUTHORIZED BY