

SAVE THE CHILDREN

STRENGTHENING CHILD PROTECTION SYSTEM IN COX'S BAZAR DISTRICT PROJECT

SITE: RATNAPALONG, UKHIYA

**SUPPORTED BY - SAVE THE CHILDREN
FUNDED BY - JMoFA & SAVE THE CHILDREN**

PROJECT NAME
**STRENGTHENING
CHILD PROTECTION
SYSTEM IN COX'S
BAZAR DISTRICT
PROJECT**
COX'S BAZAR

FUNDED BY
jMoFA AND SAVE THE
CHILDREN JAPAN

SUPPORTED BY
SAVE THE CHILDREN

SUPERVISED BY
BREAKING THE SILENCE

DESIGNED BY
FORHAT NAZIB CHOWDHURY
DEPUTY MANAGER
DRR AND SAFE PROGRAMMING

DRAWN BY
MAESHA MAHMUD BINTU
SPECIALIST-WASH
CONSTRUCTION TEAM

STRUCTURED BY
SHEIKH MONJURUL HAUQE
CONSTRUCTION ENGINEER, SHELTER
CONSTRUCTION TEAM

CHECKED BY
MD. MAHBUNUR RAHMAN
MANAGER, INFRASTRUCTURE AND WASH
SAVE THE CHILDREN

APPROVED BY
MD. ANISUL ISLAM
INTERIM AREA DIRECTOR, COX'S BAZAR AREA
SAVE THE CHILDREN

DRAWING TITLE
SITE PLAN


NAME OF THE AREA
RATNAPALONG, UKHIYA

PAGE NO
01

DATE
30 AUGUST, 2022

AUTHORIZED BY

ROAD LEVEL
±0'-0"LEVEL

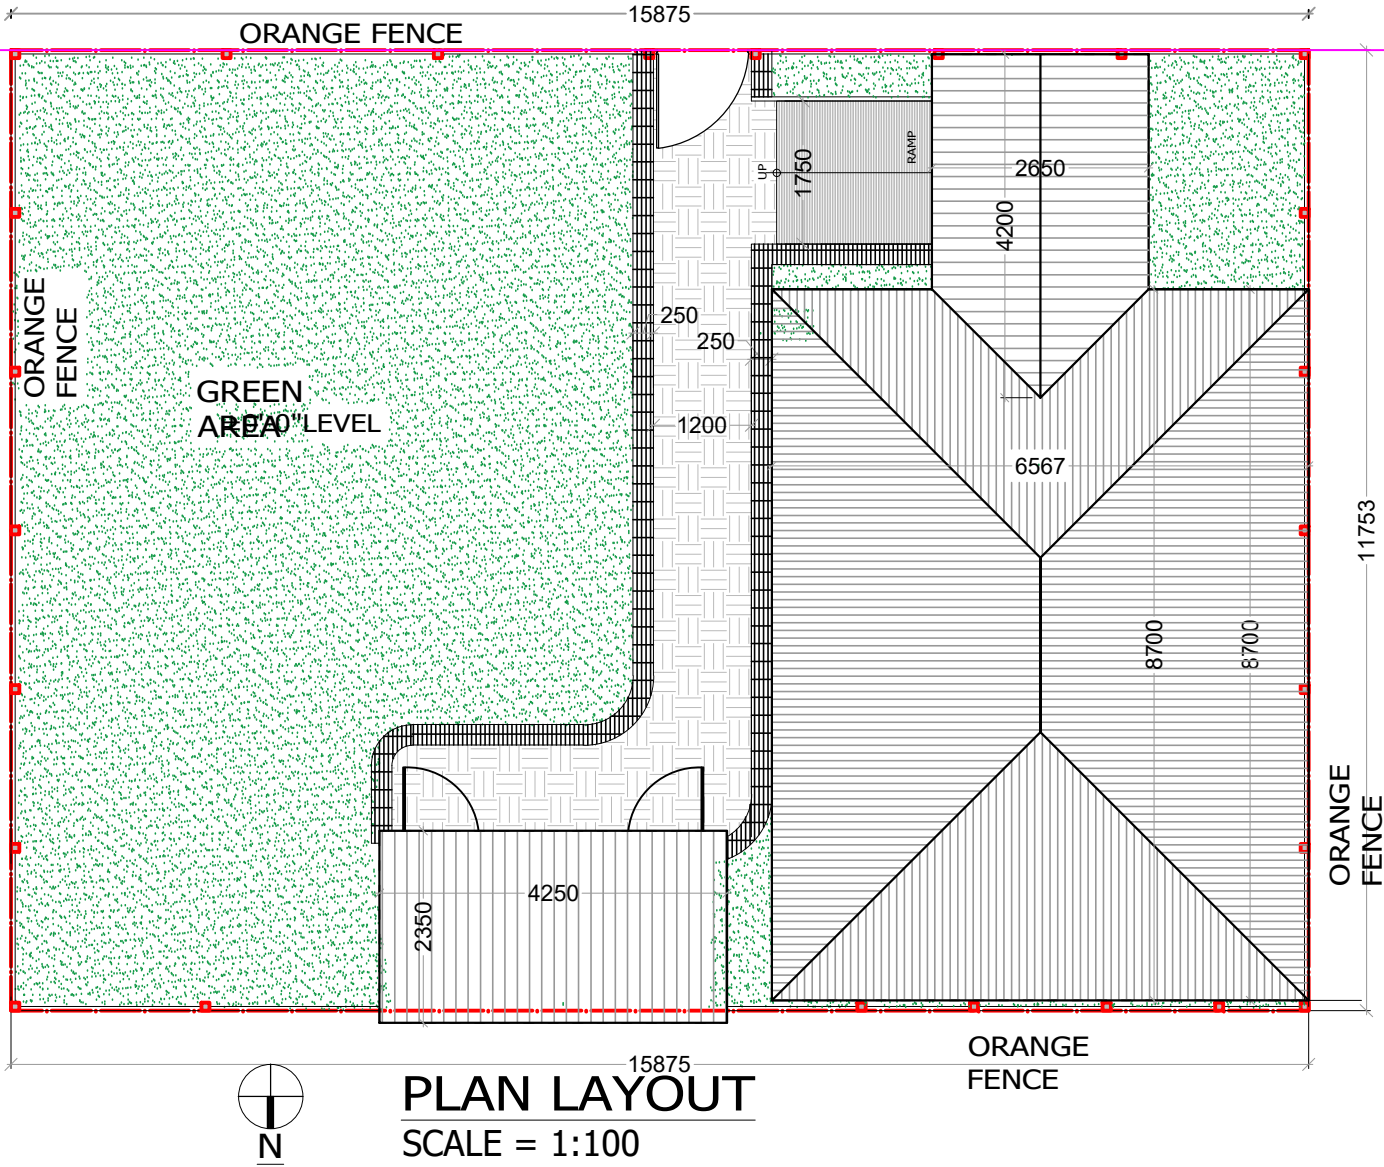

PROJECT NAME
**STRENGTHENING
 CHILD PROTECTION
 SYSTEM IN COX'S
 BAZAR DISTRICT
 PROJECT**
 COX'S BAZAR

FUNDED BY
 jMoFA AND SAVE THE
 CHILDREN JAPAN

SUPPORTED BY
 SAVE THE CHILDREN

SUPERVISED BY
 BREAKING THE SILENCE

DESIGNED BY
 FORHAT NAZIB CHOWDHURY
 DEPUTY MANAGER
 DRR AND SAFE PROGRAMMING

DRAWN BY
 MAESHA MAHMUD BINTU
 SPECIALIST-WASH
 CONSTRUCTION TEAM

STRUCTURED BY
 SHEIKH MONJURUL HAUQE
 CONSTRUCTION ENGINEER, SHELTER
 CONSTRUCTION TEAM

CHECKED BY
 MD. MAHBUNUR RAHMAN
 MANAGER, INFRASTRUCTURE AND WASH
 SAVE THE CHILDREN

APPROVED BY
 MD. ANISUL ISLAM
 INTERIM AREA DIRECTOR, COX'S BAZAR AREA
 SAVE THE CHILDREN

DRAWING TITLE
 PLAN


NAME OF THE AREA
 RATNAPALONG, UKHIYA

PAGE NO
 02

DATE
 30 AUGUST, 2022

AUTHORIZED BY


ROAD LEVEL
 $\pm 0'-0"$ LEVEL

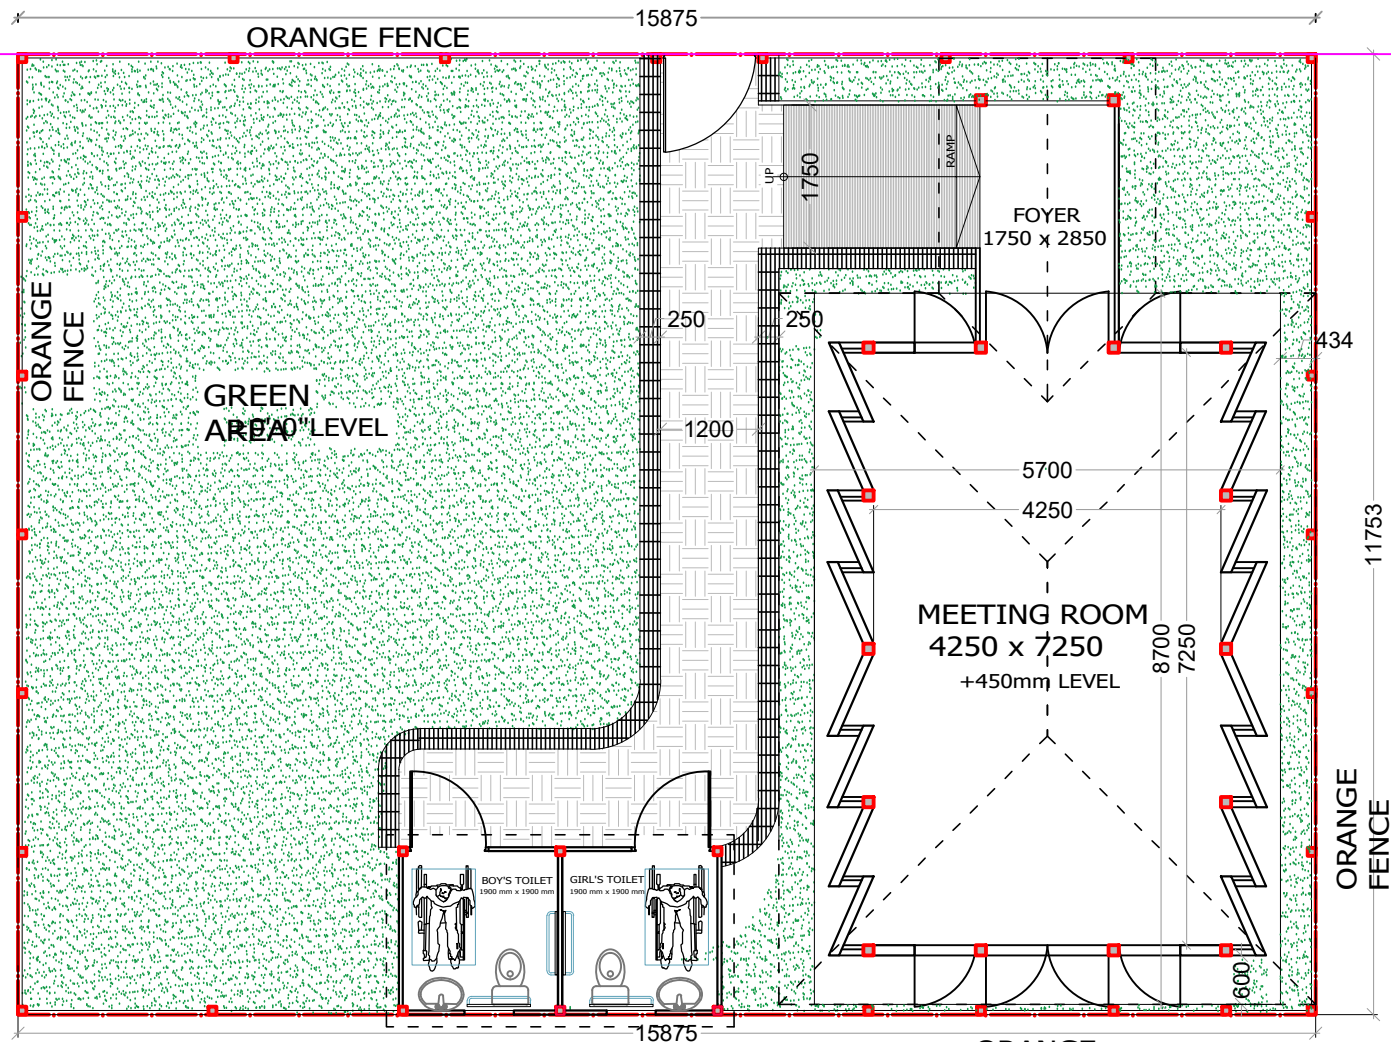

PLAN LAYOUT
 SCALE = 1:100



Elevation (Entry)

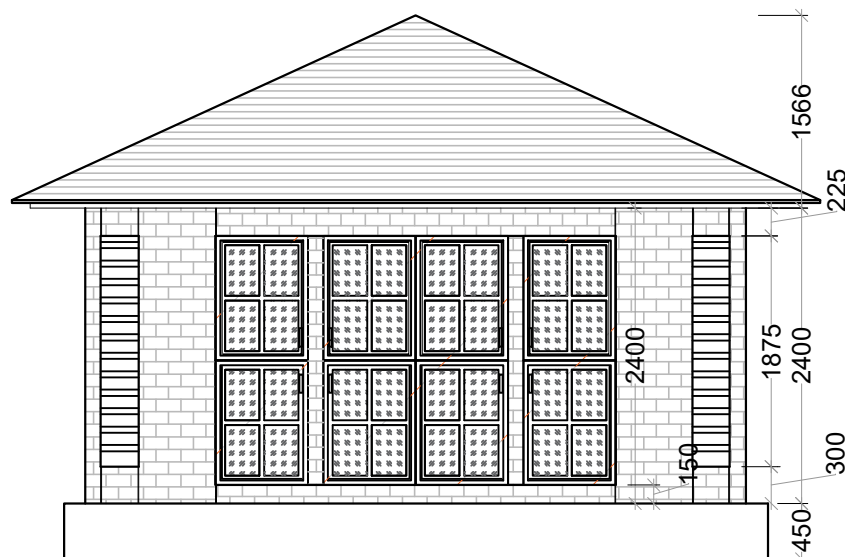

Elevation (Back Side)

PROJECT NAME
**STRENGTHENING
CHILD PROTECTION
SYSTEM IN COX'S
BAZAR DISTRICT
PROJECT**
COX'S BAZAR

FUNDED BY
jMoFA AND SAVE THE
CHILDREN JAPAN

SUPPORTED BY
SAVE THE CHILDREN

SUPERVISED BY
BREAKING THE SILENCE

DESIGNED BY
FORHAT NAZIB CHOWDHURY
DEPUTY MANAGER
DRR AND SAFE PROGRAMMING

DRAWN BY
MAESHA MAHMUD BINTU
SPECIALIST-WASH
CONSTRUCTION TEAM

STRUCTURED BY
SHEIKH MONJURUL HAUQE
CONSTRUCTION ENGINEER, SHELTER
CONSTRUCTION TEAM

CHECKED BY
MD. MAHBUNUR RAHMAN
MANAGER, INFRASTRUCTURE AND WASH
SAVE THE CHILDREN

APPROVED BY
MD. ANISUL ISLAM
INTERIM AREA DIRECTOR, COX'S BAZAR AREA
SAVE THE CHILDREN


DRAWING TITLE
ELEVATIONS

NAME OF THE AREA
RATNAPALONG, UKHIYA


PAGE NO
03

DATE
30 AUGUST, 2022

AUTHORIZED BY

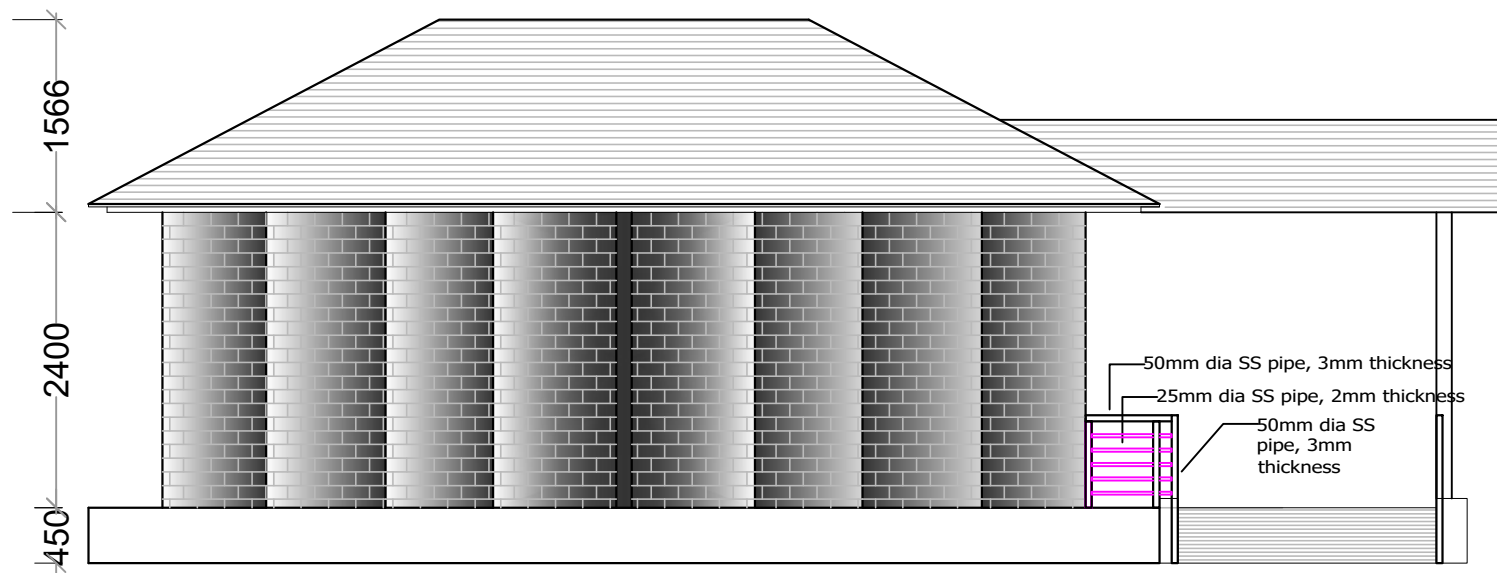

Elevation (Both longer side)

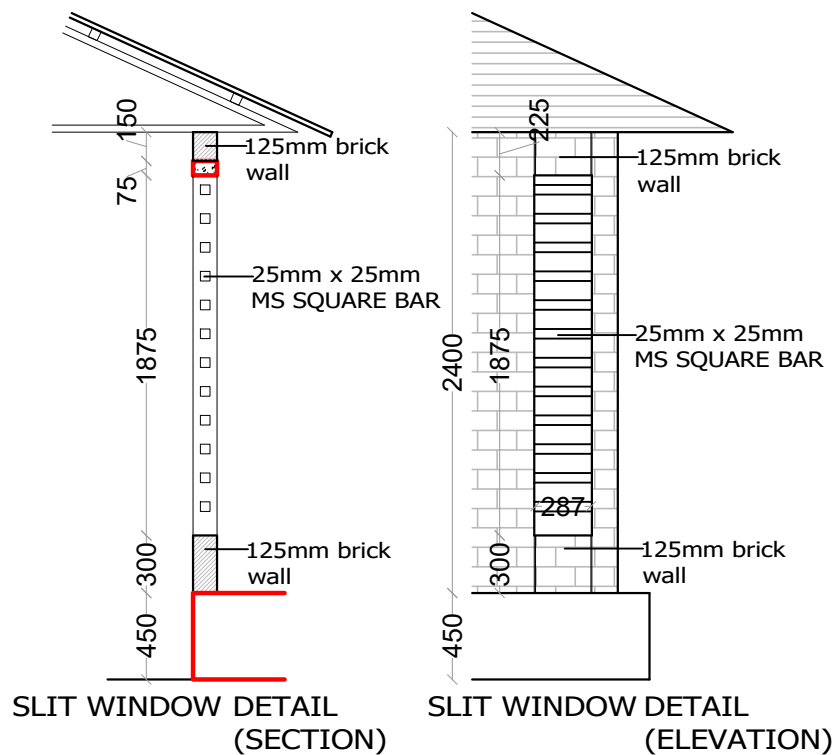

PROJECT NAME
**STRENGTHENING
CHILD PROTECTION
SYSTEM IN COX'S
BAZAR DISTRICT
PROJECT**
COX'S BAZAR

FUNDED BY
jMoFA AND SAVE THE
CHILDREN JAPAN

SUPPORTED BY
SAVE THE CHILDREN

SUPERVISED BY
BREAKING THE SILENCE

DESIGNED BY
FORHAT NAZIB CHOWDHURY
DEPUTY MANAGER
DRR AND SAFE PROGRAMMING

DRAWN BY
MAESHA MAHMUD BINTU
SPECIALIST-WASH
CONSTRUCTION TEAM

STRUCTURED BY
SHEIKH MONJURUL HAUQE
CONSTRUCTION ENGINEER, SHELTER
CONSTRUCTION TEAM

CHECKED BY
MD. MAHBUNUR RAHMAN
MANAGER, INFRASTRUCTURE AND WASH
SAVE THE CHILDREN

APPROVED BY
MD. ANISUL ISLAM
INTERIM AREA DIRECTOR, COX'S BAZAR AREA
SAVE THE CHILDREN



DRAWING TITLE
ELEVATION AND SECTION

NAME OF THE AREA
RATNAPALONG, UKHIYA

PAGE NO
04

DATE
30 AUGUST, 2022

AUTHORIZED BY

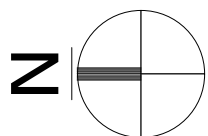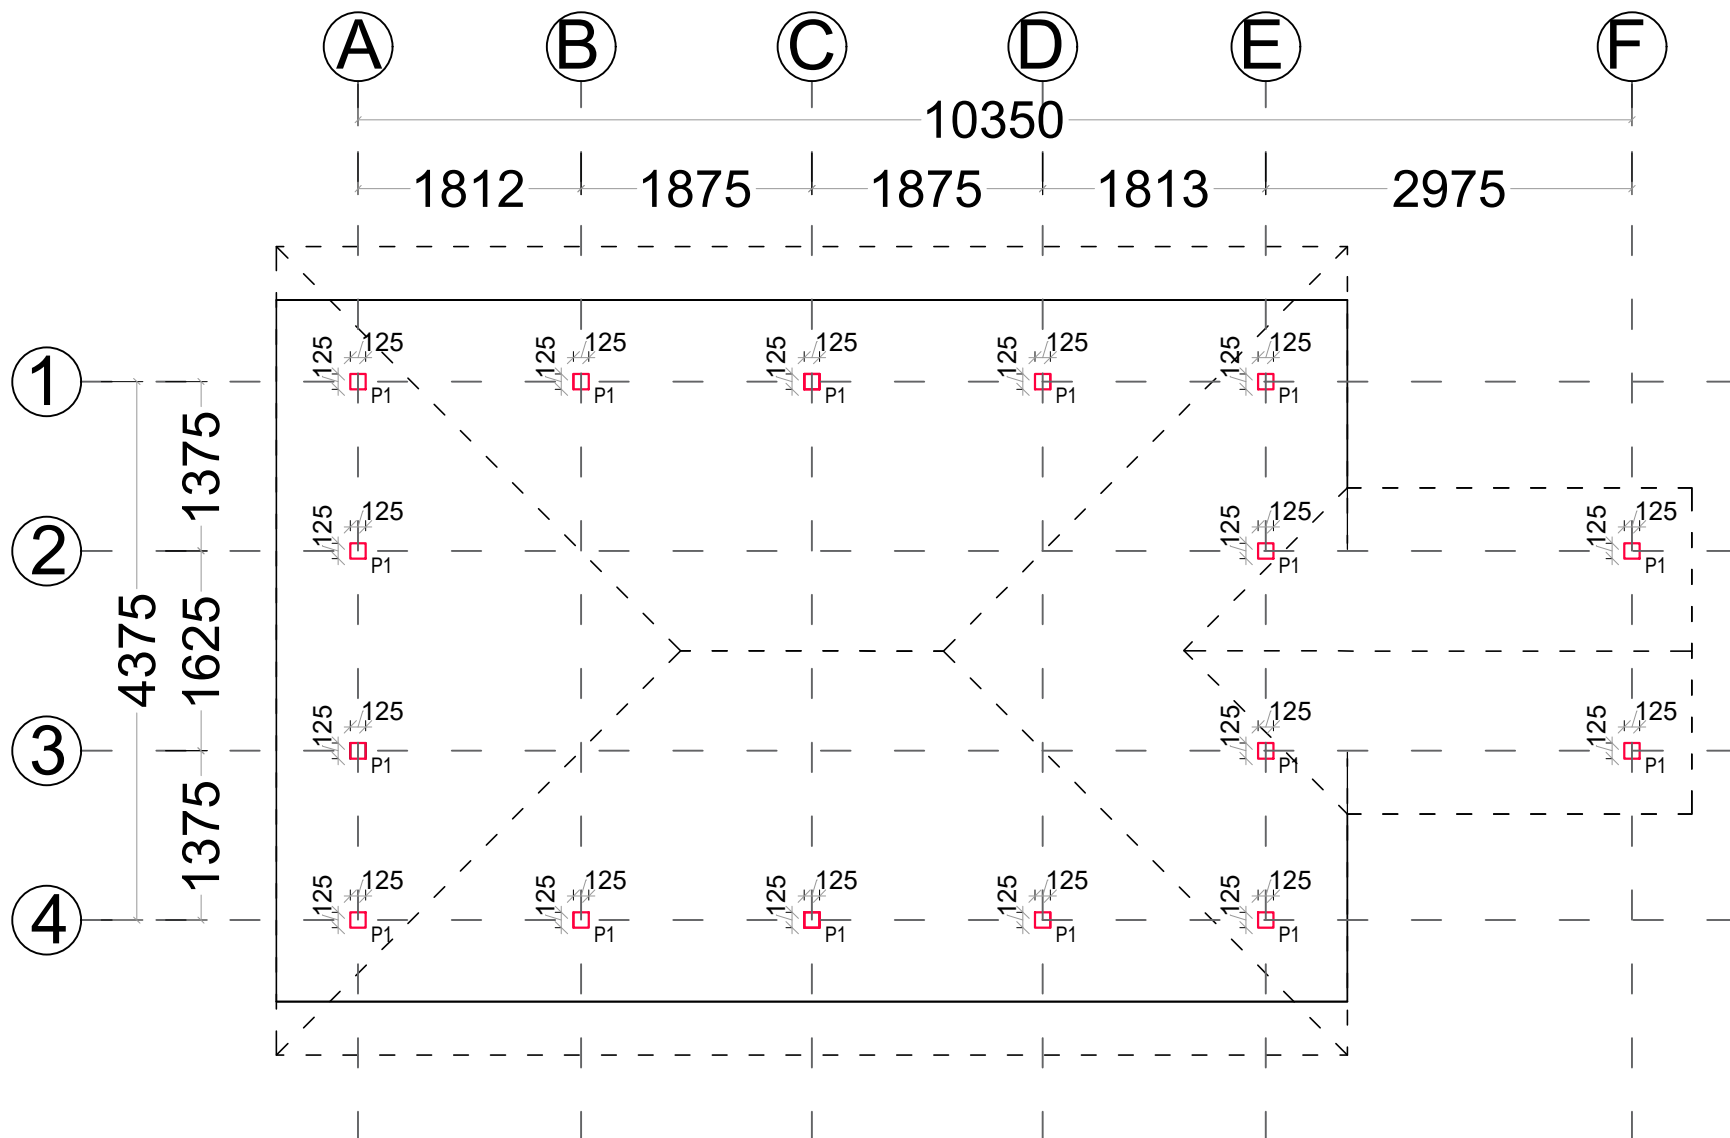

COLUMN LAYOUT PLAN

SCALE = 1:100

PROJECT NAME
**STRENGTHENING
CHILD PROTECTION
SYSTEM IN COX'S
BAZAR DISTRICT
PROJECT**
COX'S BAZAR

FUNDED BY
jMoFA AND SAVE THE
CHILDREN JAPAN

SUPPORTED BY
SAVE THE CHILDREN

SUPERVISED BY
BREAKING THE SILENCE

DESIGNED BY
FORHAT NAZIB CHOWDHURY
DEPUTY MANAGER
DRR AND SAFE PROGRAMMING

DRAWN BY
MAESHA MAHMUD BINTU
SPECIALIST-WASH
CONSTRUCTION TEAM

STRUCTURED BY
SHEIKH MONJURUL HAUQE
CONSTRUCTION ENGINEER, SHELTER
CONSTRUCTION TEAM

CHECKED BY
MD. MAHBUNUR RAHMAN
MANAGER, INFRASTRUCTURE AND WASH
SAVE THE CHILDREN

APPROVED BY
MD. ANISUL ISLAM
INTERIM AREA DIRECTOR, COX'S BAZAR AREA
SAVE THE CHILDREN

DRAWING TITLE
COLUMN LAYOUT PLAN

NAME OF THE AREA
RATNAPALONG, UKHIYA

PAGE NO
06

DATE
30 AUGUST, 2022

AUTHORIZED BY



1
2
3
4

4375
1625
1375


A B C D E F

1812 1875 1875 1813 2975

10350

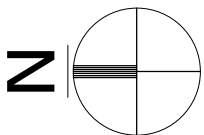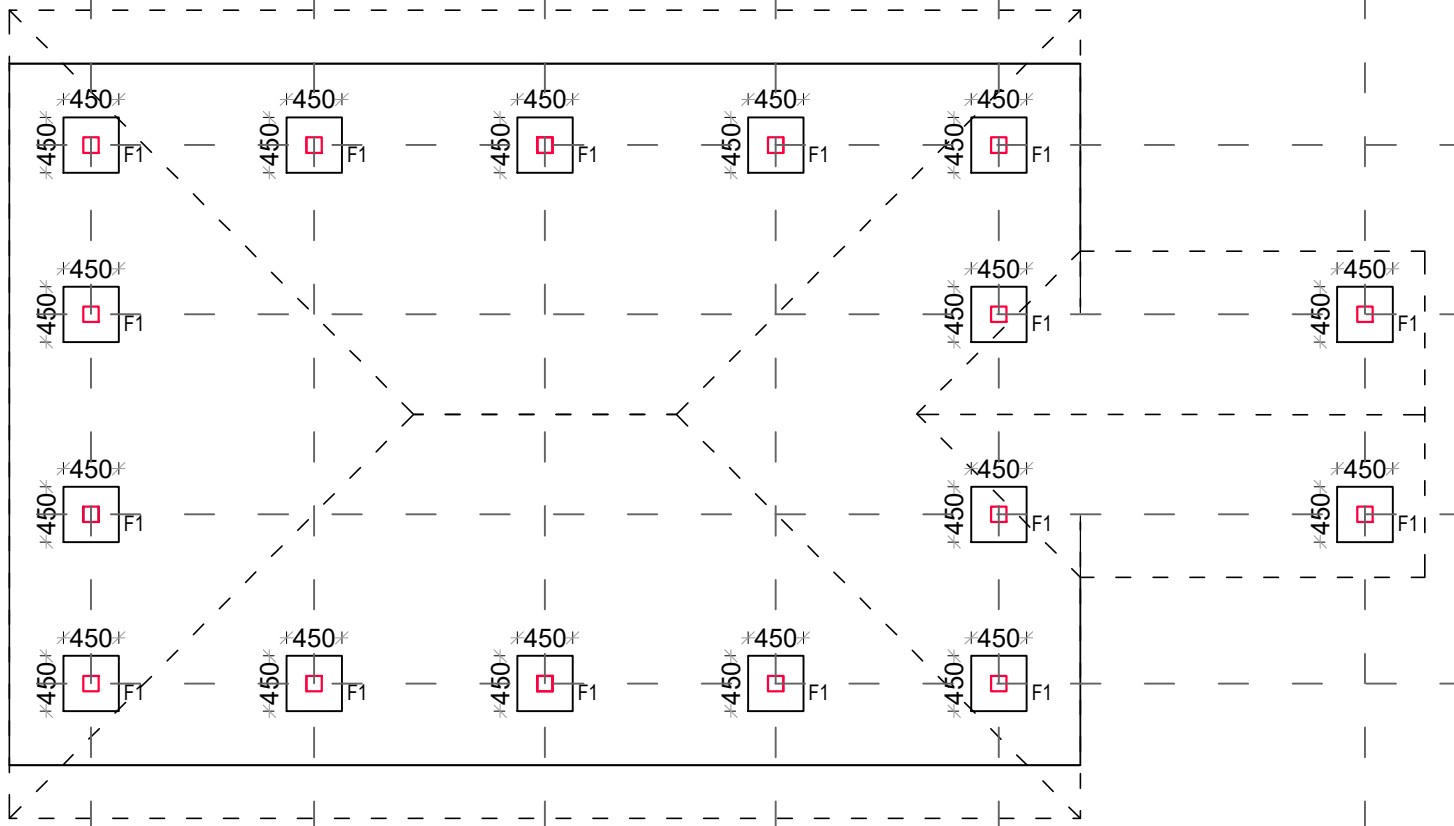

FOOTING LAYOUT PLAN
SCALE = 1:100

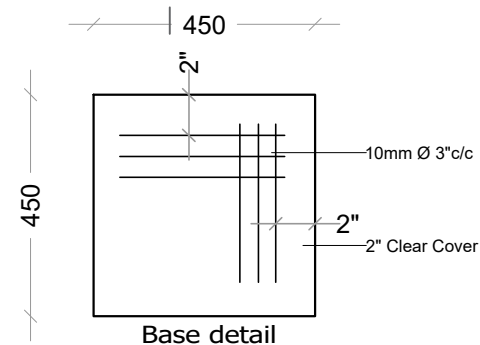

PROJECT NAME
**STRENGTHENING
CHILD PROTECTION
SYSTEM IN COX'S
BAZAR DISTRICT
PROJECT**
COX'S BAZAR

FUNDED BY
jMoFA AND SAVE THE
CHILDREN JAPAN

SUPPORTED BY
SAVE THE CHILDREN

SUPERVISED BY
BREAKING THE SILENCE

DESIGNED BY
FORHAT NAZIB CHOWDHURY
DEPUTY MANAGER
DRR AND SAFE PROGRAMMING

DRAWN BY
MAESHA MAHMUD BINTU
SPECIALIST-WASH
CONSTRUCTION TEAM

STRUCTURED BY
SHEIKH MONJURUL HAUQE
CONSTRUCTION ENGINEER, SHELTER
CONSTRUCTION TEAM

CHECKED BY
MD. MAHBUNUR RAHMAN
MANAGER, INFRASTRUCTURE AND WASH
SAVE THE CHILDREN

APPROVED BY
MD. ANISUL ISLAM
INTERIM AREA DIRECTOR, COX'S BAZAR AREA
SAVE THE CHILDREN


DRAWING TITLE
FOOTING LAYOUT PLAN

NAME OF THE AREA
RATNAPALONG, UKHIYA

PAGE NO
07

DATE
30 AUGUST, 2022

AUTHORIZED BY

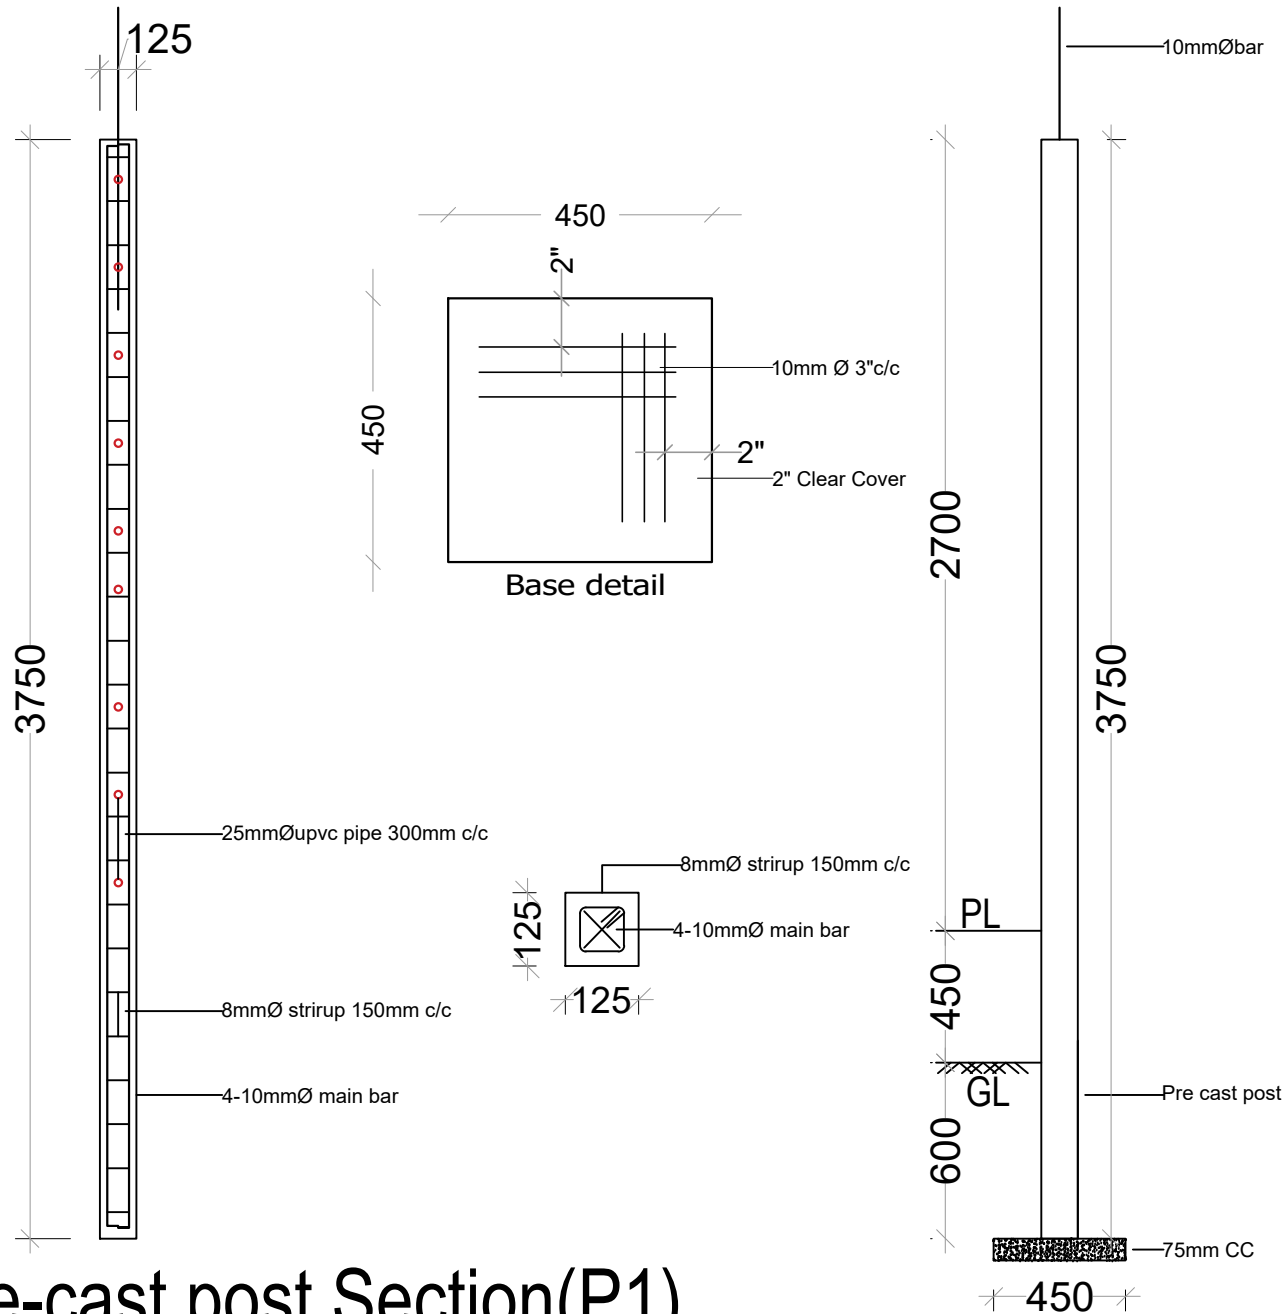

Pre-cast post Section(P1)

Footing Section(F1)

PROJECT NAME
**STRENGTHENING
CHILD PROTECTION
SYSTEM IN COX'S
BAZAR DISTRICT
PROJECT**
COX'S BAZAR

FUNDED BY
jMoFA AND SAVE THE
CHILDREN JAPAN

SUPPORTED BY
SAVE THE CHILDREN

SUPERVISED BY
BREAKING THE SILENCE

DESIGNED BY
FORHAT NAZIB CHOWDHURY
DEPUTY MANAGER
DRR AND SAFE PROGRAMMING

DRAWN BY
MAESHA MAHMUD BINTU
SPECIALIST-WASH
CONSTRUCTION TEAM

STRUCTURED BY
SHEIKH MONJURUL HAUQE
CONSTRUCTION ENGINEER, SHELTER
CONSTRUCTION TEAM

CHECKED BY
MD. MAHBUNUR RAHMAN
MANAGER, INFRASTRUCTURE AND WASH
SAVE THE CHILDREN

APPROVED BY
MD. ANISUL ISLAM
INTERIM AREA DIRECTOR, COX'S BAZAR AREA
SAVE THE CHILDREN



DRAWING TITLE
FOOTING & POST SECTION

NAME OF THE AREA
RATNAPALONG, UKHIYA

PAGE NO
08

DATE
30 AUGUST, 2022

AUTHORIZED BY

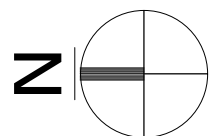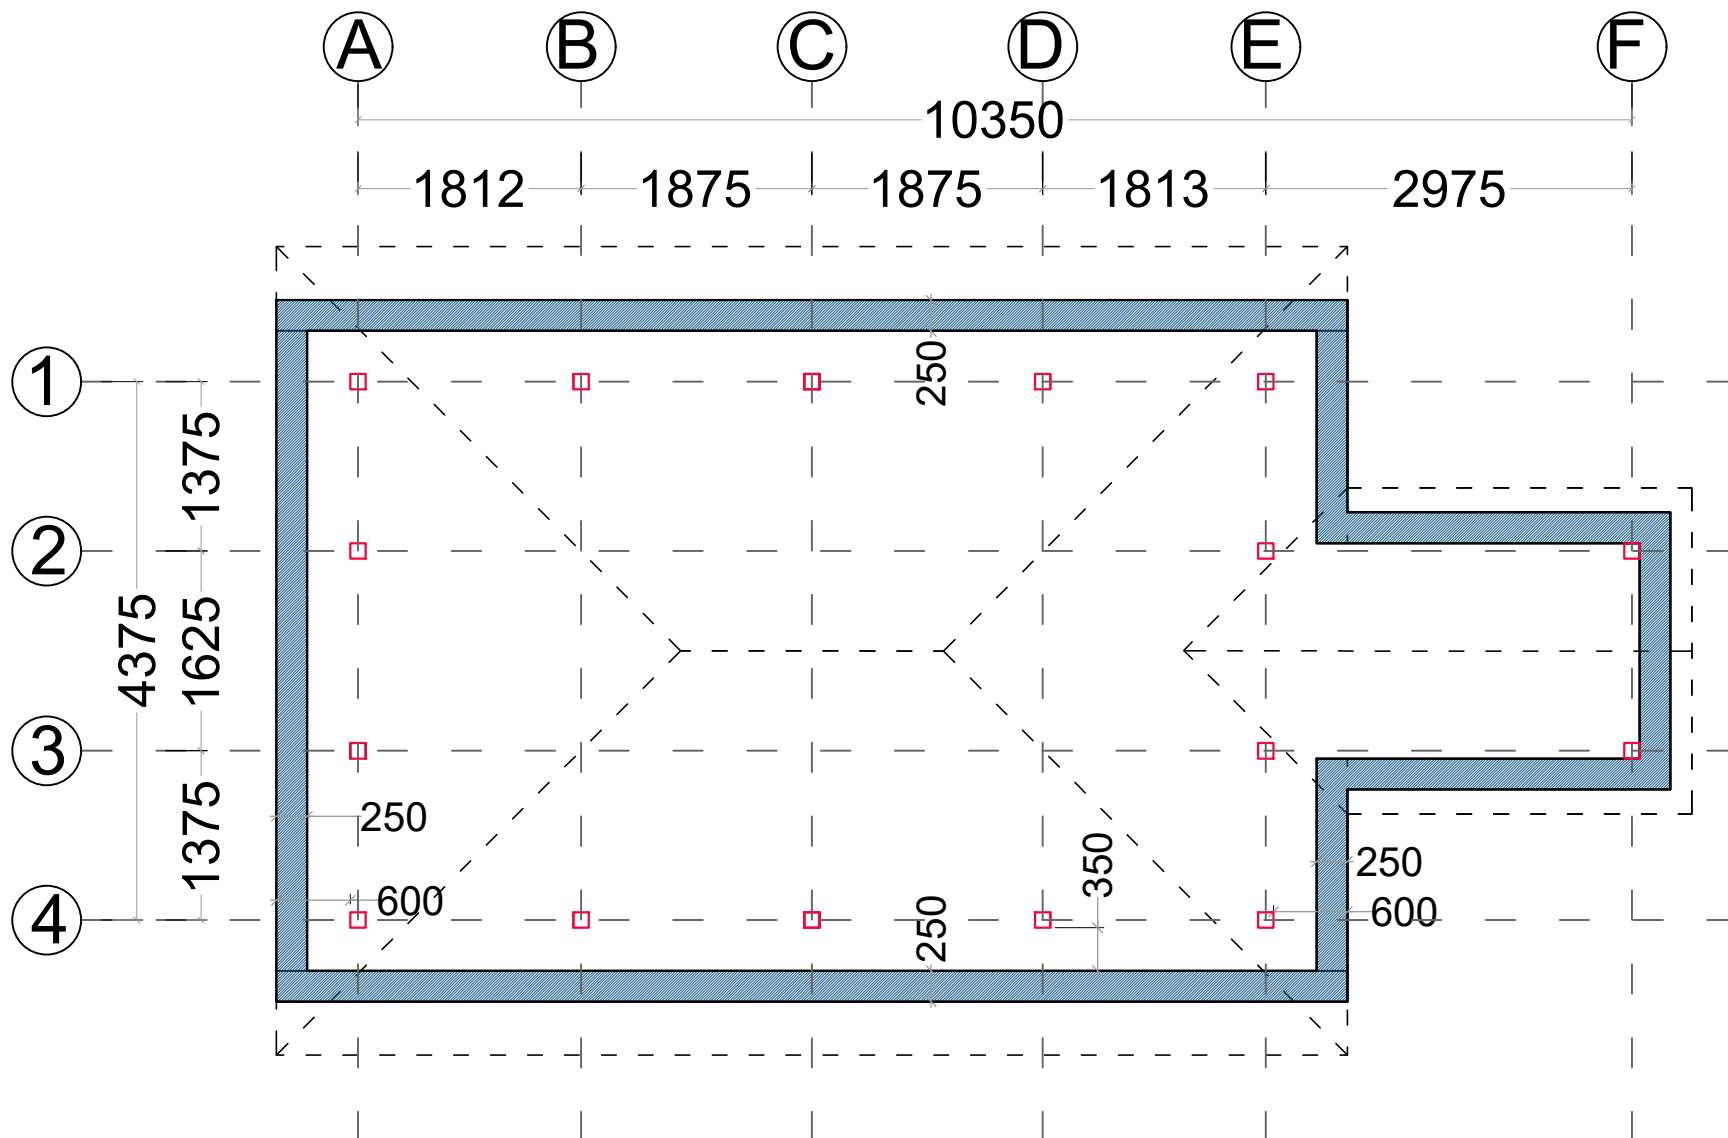

250mm BRICK WALL LAYOUT PLAN
SCALE = 1:100

PROJECT NAME
**STRENGTHENING
CHILD PROTECTION
SYSTEM IN COX'S
BAZAR DISTRICT
PROJECT**
COX'S BAZAR

FUNDED BY
jMoFA AND SAVE THE
CHILDREN JAPAN

SUPPORTED BY
SAVE THE CHILDREN

SUPERVISED BY
BREAKING THE SILENCE

DESIGNED BY
FORHAT NAZIB CHOWDHURY
DEPUTY MANAGER
DRR AND SAFE PROGRAMMING

DRAWN BY
MAESHA MAHMUD BINTU
SPECIALIST-WASH
CONSTRUCTION TEAM

STRUCTURED BY
SHEIKH MONJURUL HAUQE
CONSTRUCTION ENGINEER, SHELTER
CONSTRUCTION TEAM

CHECKED BY
MD. MAHBUNUR RAHMAN
MANAGER, INFRASTRUCTURE AND WASH
SAVE THE CHILDREN

APPROVED BY
MD. ANISUL ISLAM
INTERIM AREA DIRECTOR, COX'S BAZAR AREA
SAVE THE CHILDREN


DRAWING TITLE
BRICK WALL LAYOUT PLAN

NAME OF THE AREA
RATNAPALONG, UKHIYA



PAGE NO
09

DATE
30 AUGUST, 2022

AUTHORIZED BY

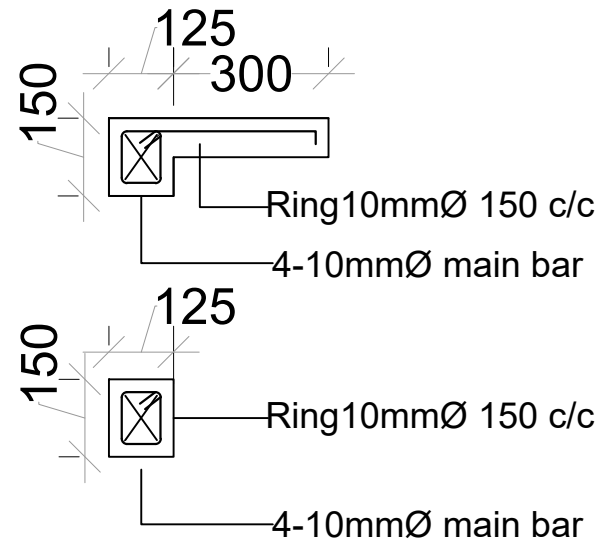

<div>PROJECT NAME</div> <div>STRENGTHENING CHILD PROTECTION SYSTEM IN COX'S BAZAR DISTRICT PROJECT</div> <div>COX'S BAZAR</div>
<div>FUNDED BY</div> <div>JMoFA AND SAVE THE CHILDREN JAPAN</div>
<div>SUPPORTED BY</div> <div>SAVE THE CHILDREN</div>
<div>SUPERVISED BY</div> <div>BREAKING THE SILENCE</div>
<div>DESIGNED BY</div> <div>FORHAT NAZIB CHOWDHURY DEPUTY MANAGER DRR AND SAFE PROGRAMMING</div>
<div>DRAWN BY</div> <div>MAESHA MAHMUD BINTU SPECIALIST-WASH CONSTRUCTION TEAM</div>
<div>STRUCTURED BY</div> <div>SHEIKH MONJURUL HAUQE CONSTRUCTION ENGINEER, SHELTER CONSTRUCTION TEAM</div>
<div>CHECKED BY</div> <div>MD. MAHBUNUR RAHMAN MANAGER, INFRASTRUCTURE AND WASH SAVE THE CHILDREN</div>
<div>APPROVED BY</div> <div>MD. ANISUL ISLAM INTERIM AREA DIRECTOR, COX'S BAZAR AREA SAVE THE CHILDREN</div>
<div>DRAWING TITLE</div> <div>BRICK WALL & LINTEL SECTION</div>
<div>NAME OF THE AREA</div> <div>RATNAPALONG, UKHIYA</div>
<div>PAGE NO</div> <div>10</div>
<div>DATE</div> <div>30 AUGUST, 2022</div>
<div>AUTHORIZED BY</div>

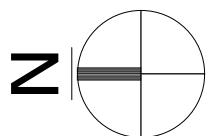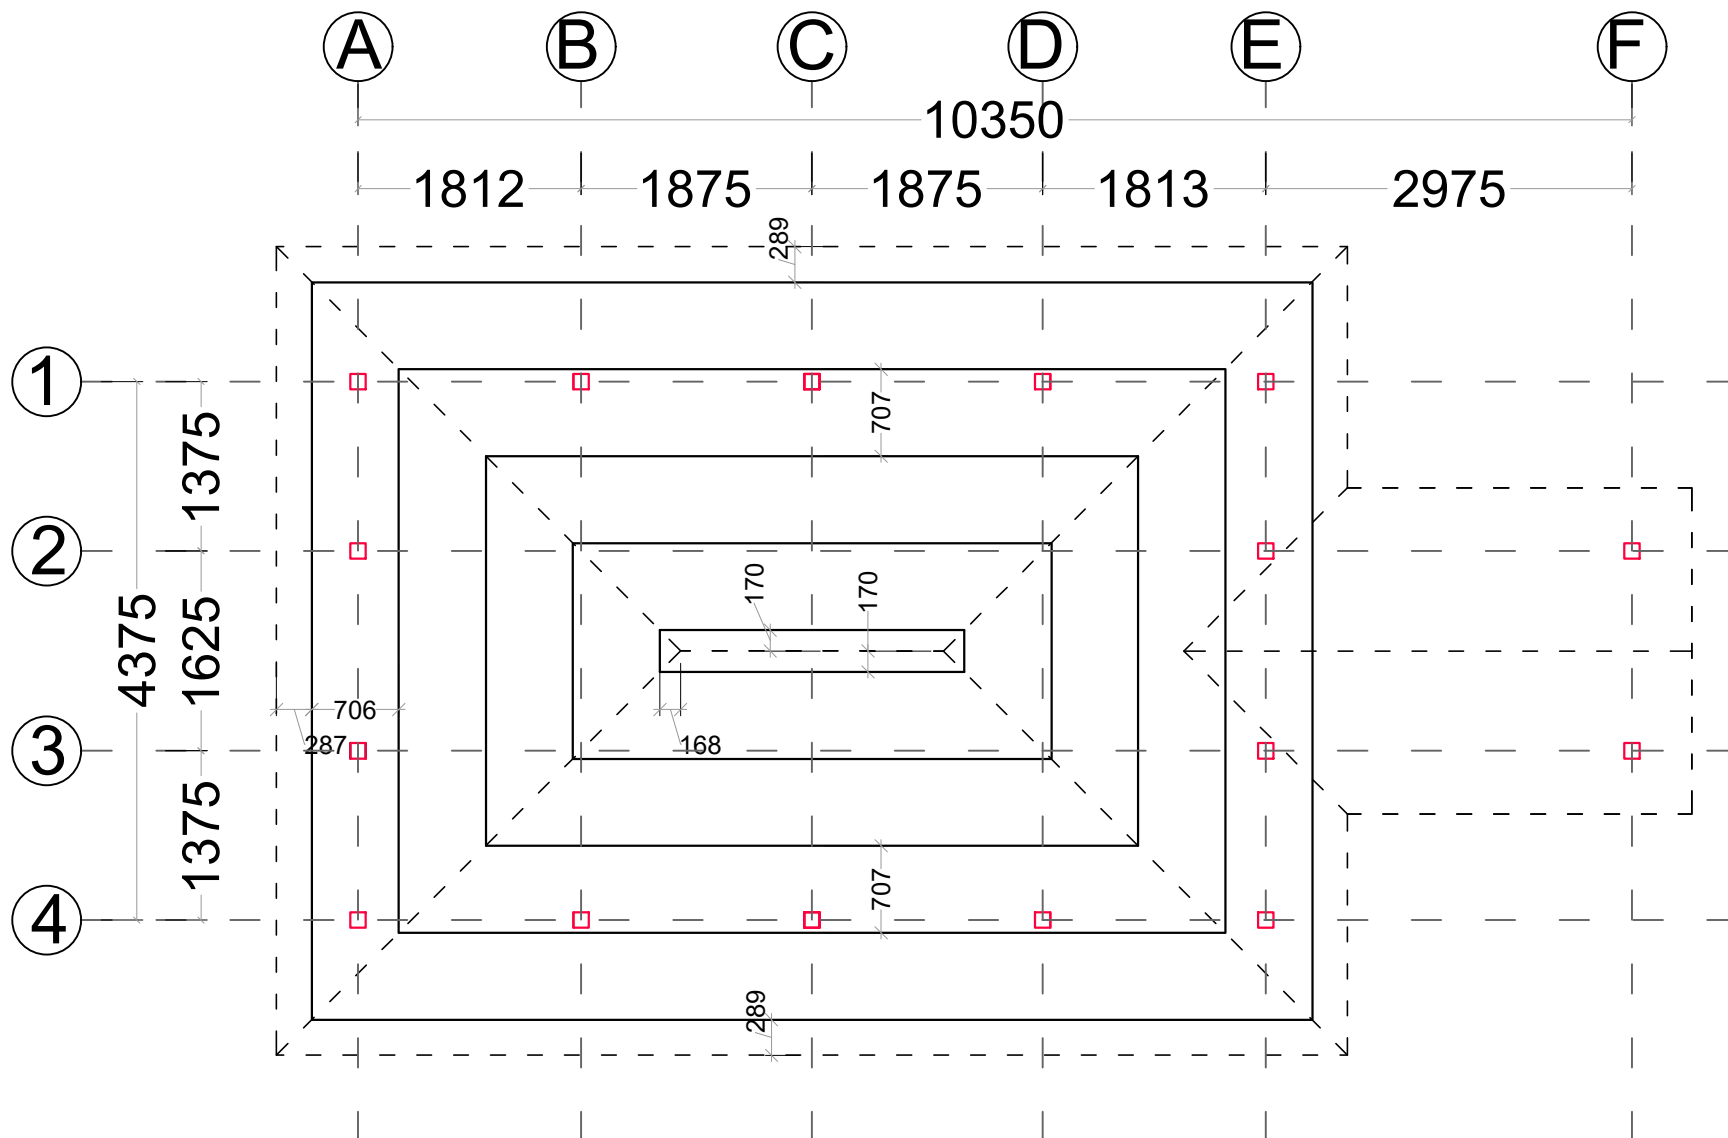

PURLIN LAYOUT PLAN

SCALE = 1:100

PROJECT NAME
**STRENGTHENING
CHILD PROTECTION
SYSTEM IN COX'S
BAZAR DISTRICT
PROJECT**
COX'S BAZAR

FUNDED BY
jMoFA AND SAVE THE
CHILDREN JAPAN

SUPPORTED BY
SAVE THE CHILDREN

SUPERVISED BY
BREAKING THE SILENCE

DESIGNED BY
FORHAT NAZIB CHOWDHURY
DEPUTY MANAGER
DRR AND SAFE PROGRAMMING

DRAWN BY
MAESHA MAHMUD BINTU
SPECIALIST-WASH
CONSTRUCTION TEAM

STRUCTURED BY
SHEIKH MONJURUL HAUQE
CONSTRUCTION ENGINEER, SHELTER
CONSTRUCTION TEAM

CHECKED BY
MD. MAHBUNUR RAHMAN
MANAGER, INFRASTRUCTURE AND WASH
SAVE THE CHILDREN

APPROVED BY
MD. ANISUL ISLAM
INTERIM AREA DIRECTOR, COX'S BAZAR AREA
SAVE THE CHILDREN



DRAWING TITLE
PURLIN LAYOUT PLAN

NAME OF THE AREA
RATNAPALONG, UKHIYA

PAGE NO
11

DATE
30 AUGUST, 2022

AUTHORIZED BY

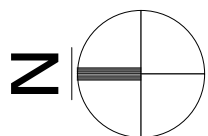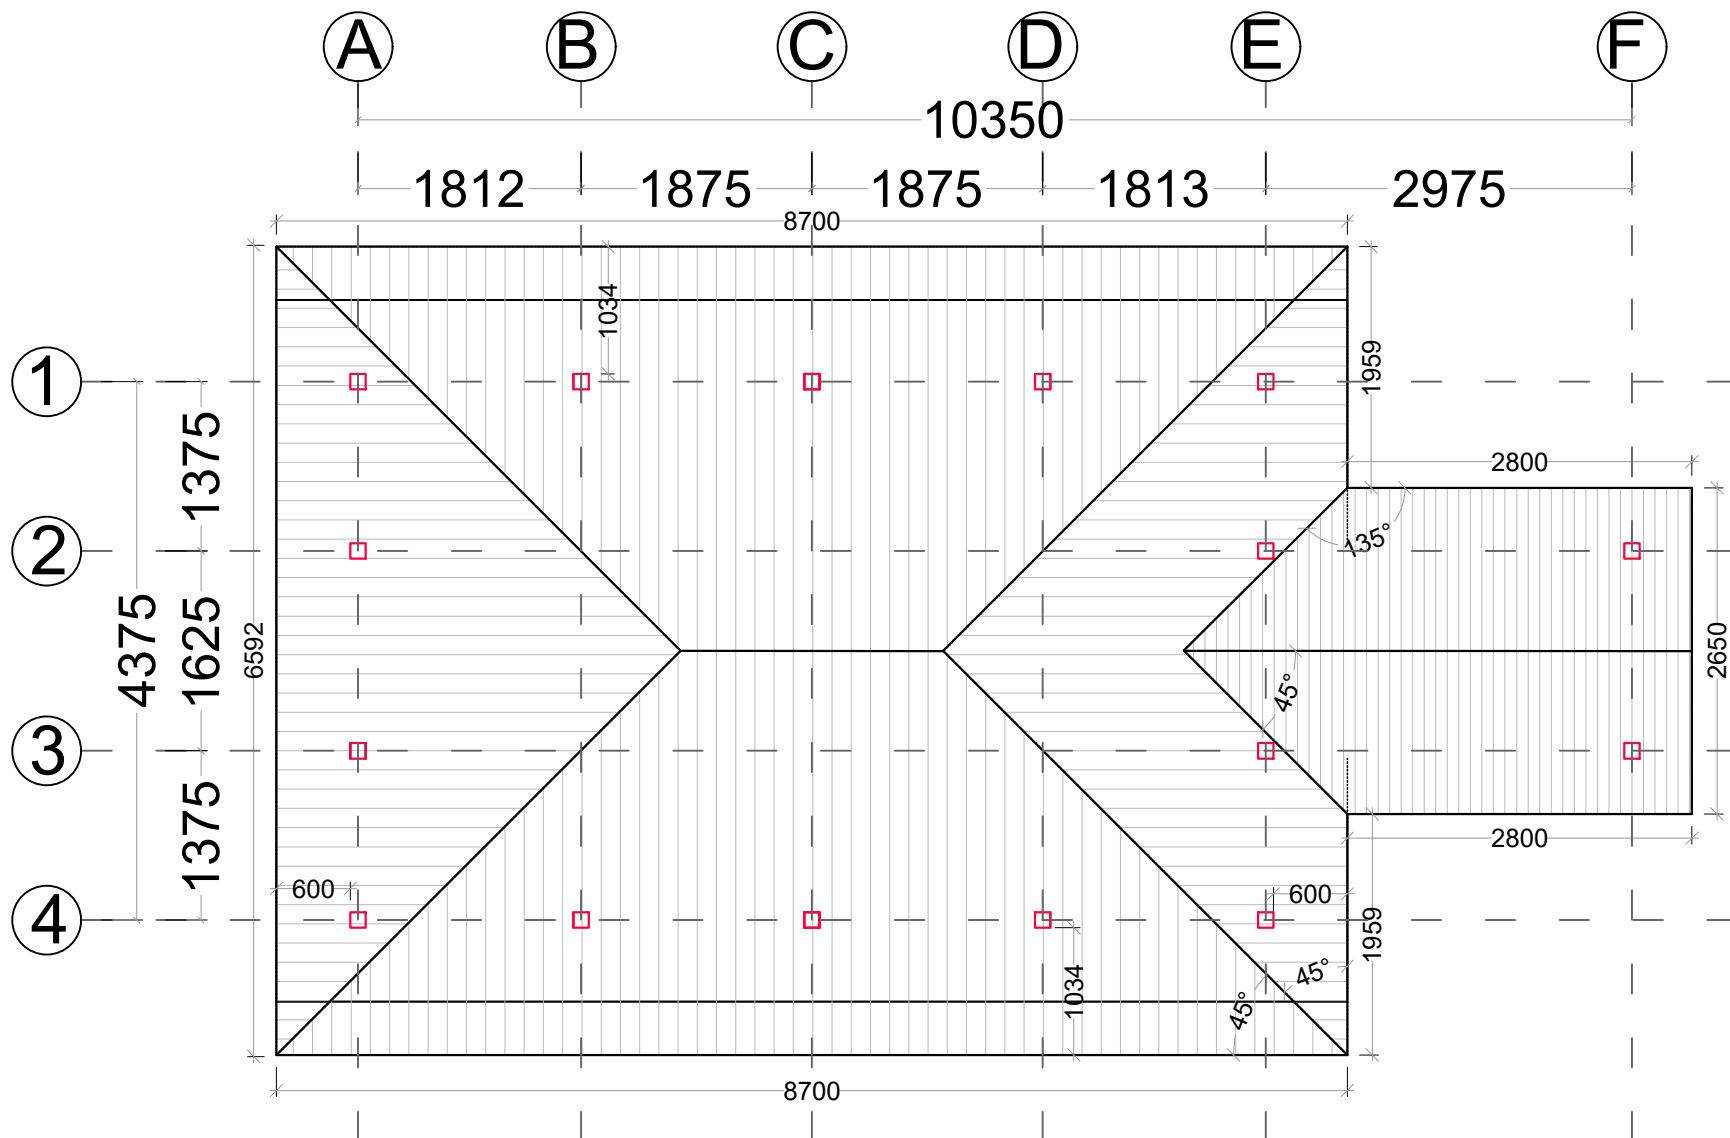

ROOF PLAN

SCALE = 1:100

PROJECT NAME
**STRENGTHENING
CHILD PROTECTION
SYSTEM IN COX'S
BAZAR DISTRICT
PROJECT**
COX'S BAZAR

FUNDED BY
jMoFA AND SAVE THE
CHILDREN JAPAN

SUPPORTED BY
SAVE THE CHILDREN

SUPERVISED BY
BREAKING THE SILENCE

DESIGNED BY
FORHAT NAZIB CHOWDHURY
DEPUTY MANAGER
DRR AND SAFE PROGRAMMING

DRAWN BY
MAESHA MAHMUD BINTU
SPECIALIST-WASH
CONSTRUCTION TEAM

STRUCTURED BY
SHEIKH MONJURUL HAUQE
CONSTRUCTION ENGINEER, SHELTER
CONSTRUCTION TEAM

CHECKED BY
MD. MAHBUNUR RAHMAN
MANAGER, INFRASTRUCTURE AND WASH
SAVE THE CHILDREN

APPROVED BY
MD. ANISUL ISLAM
INTERIM AREA DIRECTOR, COX'S BAZAR AREA
SAVE THE CHILDREN


DRAWING TITLE
ROOF PLAN

NAME OF THE AREA
RATNAPALONG, UKHIYA

PAGE NO
12

DATE
30 AUGUST, 2022

AUTHORIZED BY

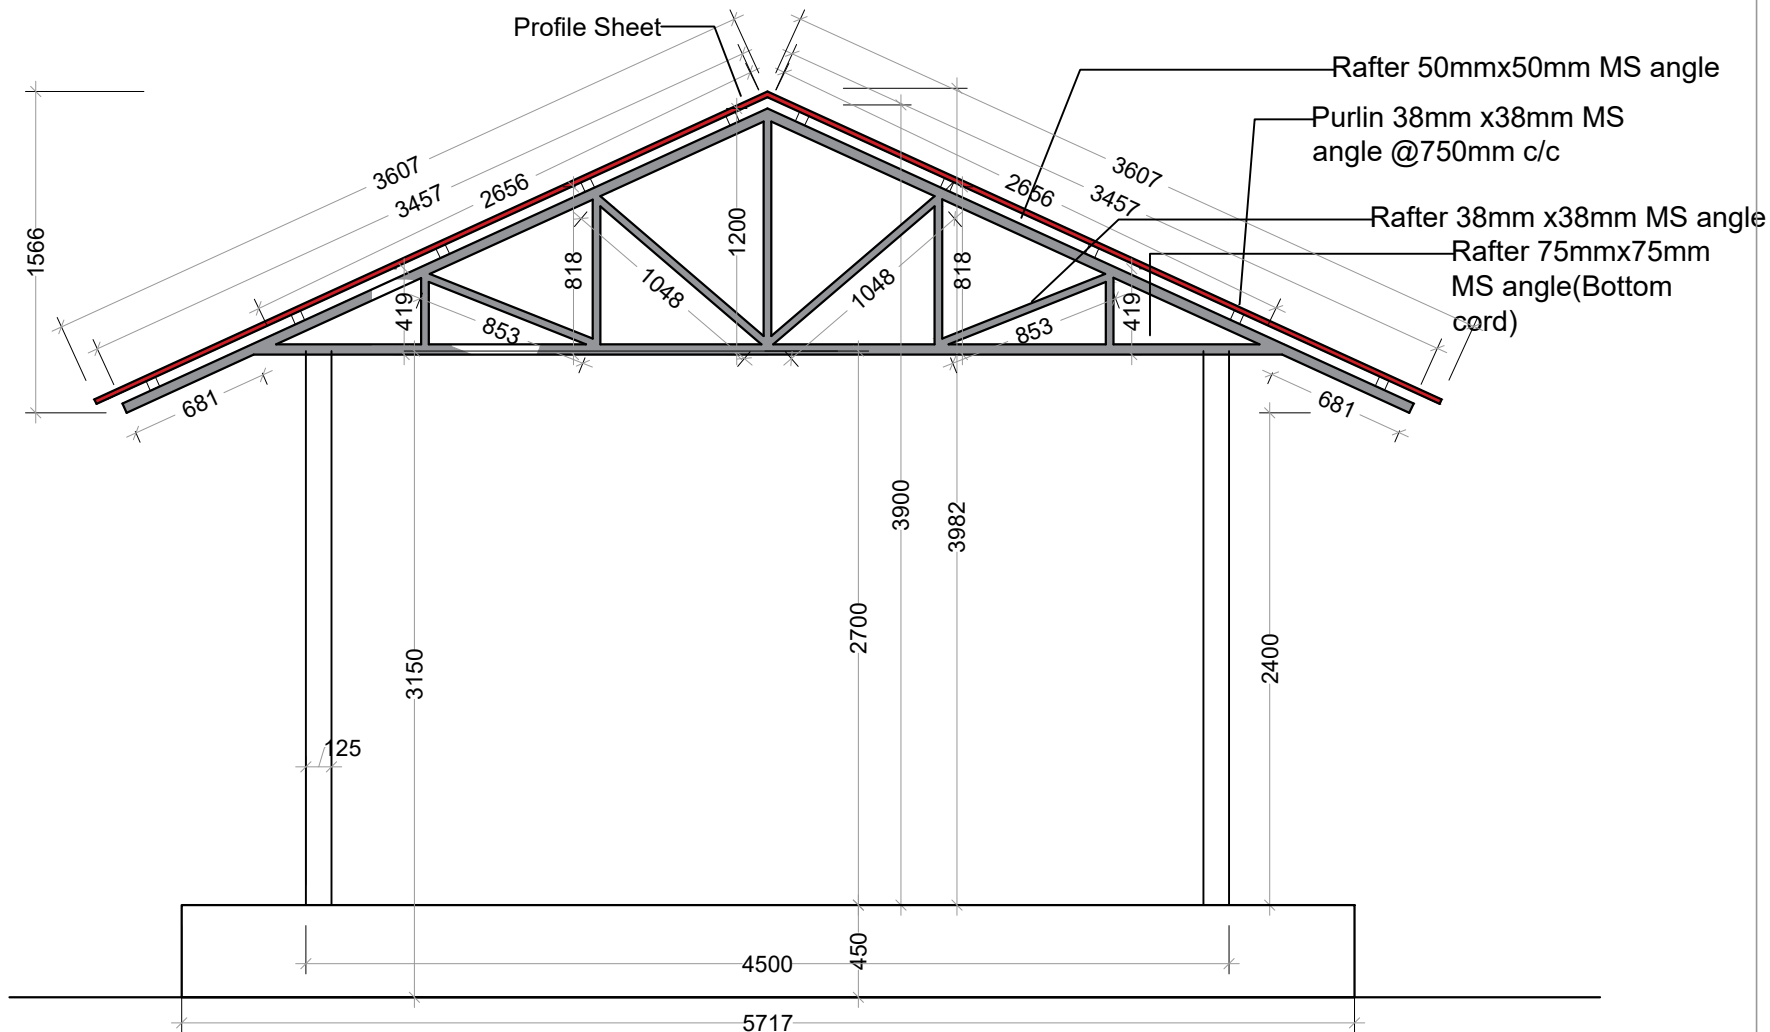

Truss Section

PROJECT NAME
**STRENGTHENING
CHILD PROTECTION
SYSTEM IN COX'S
BAZAR DISTRICT
PROJECT**
COX'S BAZAR

FUNDED BY
jMoFA AND SAVE THE
CHILDREN JAPAN

SUPPORTED BY
SAVE THE CHILDREN

SUPERVISED BY
BREAKING THE SILENCE

DESIGNED BY
FORHAT NAZIB CHOWDHURY
DEPUTY MANAGER
DRR AND SAFE PROGRAMMING

DRAWN BY
MAESHA MAHMUD BINTU
SPECIALIST-WASH
CONSTRUCTION TEAM

STRUCTURED BY
SHEIKH MONJURUL HAUQE
CONSTRUCTION ENGINEER, SHELTER
CONSTRUCTION TEAM

CHECKED BY
MD. MAHBUNUR RAHMAN
MANAGER, INFRASTRUCTURE AND WASH
SAVE THE CHILDREN

APPROVED BY
MD. ANISUL ISLAM
INTERIM AREA DIRECTOR, COX'S BAZAR AREA
SAVE THE CHILDREN


DRAWING TITLE
TRUSS DETAIL

NAME OF THE AREA
RATNAPALONG, UKHIYA

PAGE NO
13

DATE
30 AUGUST, 2022

AUTHORIZED BY

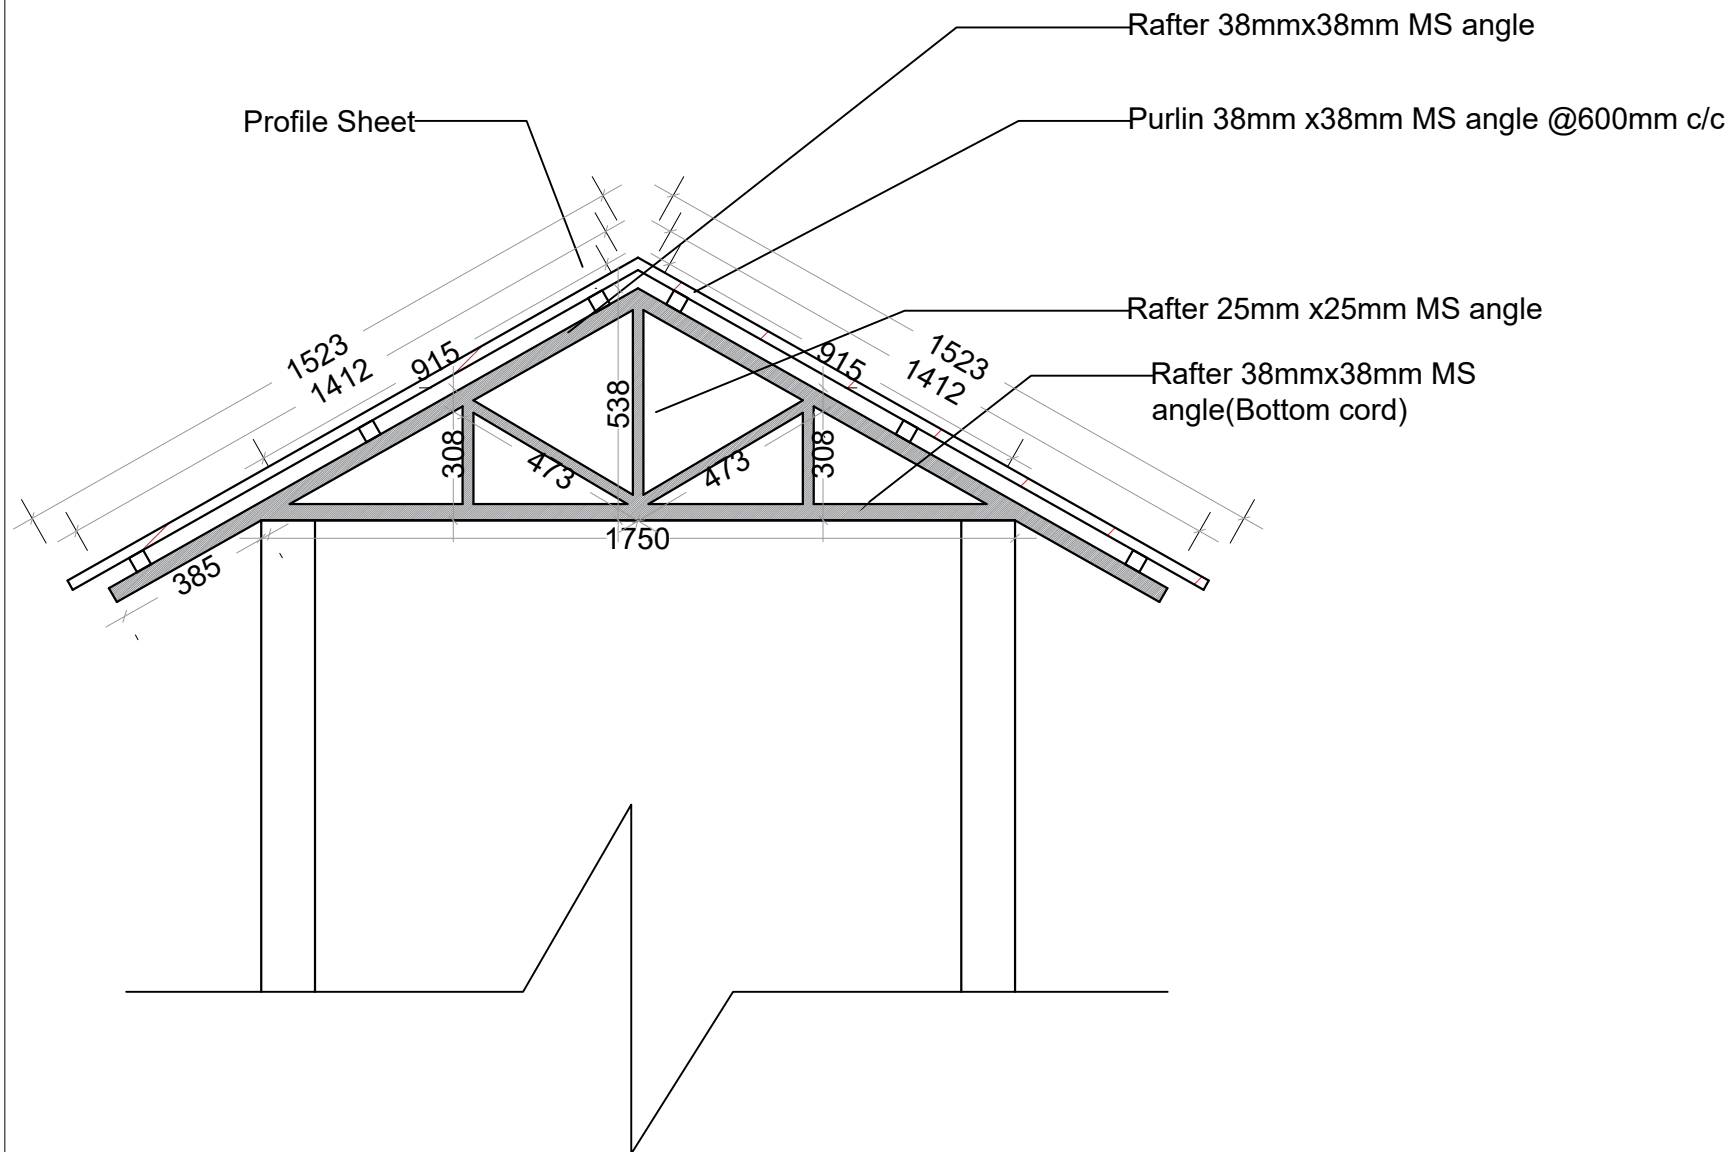

Entry Roof Truss Detail

PROJECT NAME
**STRENGTHENING
CHILD PROTECTION
SYSTEM IN COX'S
BAZAR DISTRICT
PROJECT**
COX'S BAZAR

FUNDED BY
jMoFA AND SAVE THE
CHILDREN JAPAN

SUPPORTED BY
SAVE THE CHILDREN

SUPERVISED BY
BREAKING THE SILENCE

DESIGNED BY
FORHAT NAZIB CHOWDHURY
DEPUTY MANAGER
DRR AND SAFE PROGRAMMING

DRAWN BY
MAESHA MAHMUD BINTU
SPECIALIST-WASH
CONSTRUCTION TEAM

STRUCTURED BY
SHEIKH MONJURUL HAUQE
CONSTRUCTION ENGINEER, SHELTER
CONSTRUCTION TEAM

CHECKED BY
MD. MAHBUNUR RAHMAN
MANAGER, INFRASTRUCTURE AND WASH
SAVE THE CHILDREN

APPROVED BY
MD. ANISUL ISLAM
INTERIM AREA DIRECTOR, COX'S BAZAR AREA
SAVE THE CHILDREN


DRAWING TITLE
TRUSS DETAIL

NAME OF THE AREA
RATNAPALONG, UKHIYA

PAGE NO
14

DATE
30 AUGUST, 2022

AUTHORIZED BY

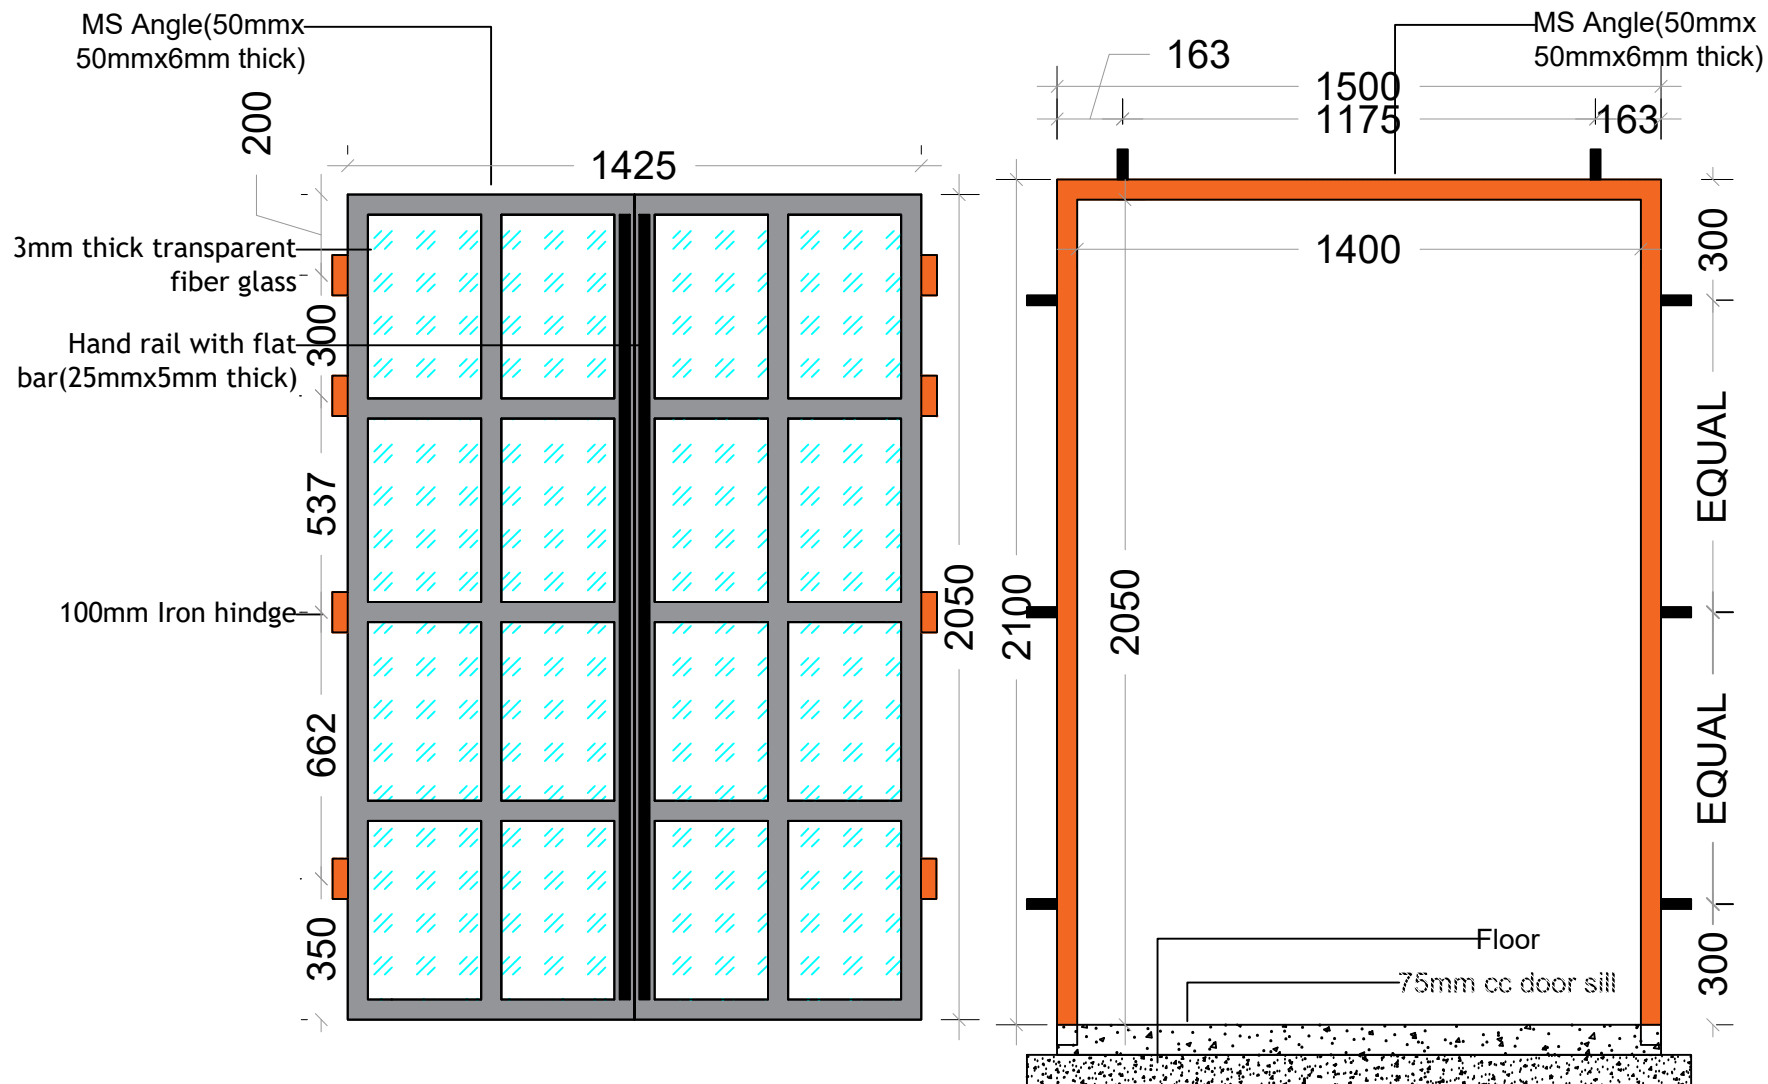

DOOR DETAIL

PROJECT NAME
**STRENGTHENING
CHILD PROTECTION
SYSTEM IN COX'S
BAZAR DISTRICT
PROJECT**
COX'S BAZAR

FUNDED BY
jMoFA AND SAVE THE
CHILDREN JAPAN

SUPPORTED BY
SAVE THE CHILDREN

SUPERVISED BY
BREAKING THE SILENCE

DESIGNED BY
FORHAT NAZIB CHOWDHURY
DEPUTY MANAGER
DRR AND SAFE PROGRAMMING

DRAWN BY
MAESHA MAHMUD BINTU
SPECIALIST-WASH
CONSTRUCTION TEAM

STRUCTURED BY
SHEIKH MONJURUL HAUQE
CONSTRUCTION ENGINEER, SHELTER
CONSTRUCTION TEAM

CHECKED BY
MD. MAHBUNUR RAHMAN
MANAGER, INFRASTRUCTURE AND WASH
SAVE THE CHILDREN

APPROVED BY
MD. ANISUL ISLAM
INTERIM AREA DIRECTOR, COX'S BAZAR AREA
SAVE THE CHILDREN


DRAWING TITLE
DOOR DETAIL

NAME OF THE AREA
RATNAPALONG, UKHIYA

PAGE NO
15

DATE
30 AUGUST, 2022

AUTHORIZED BY

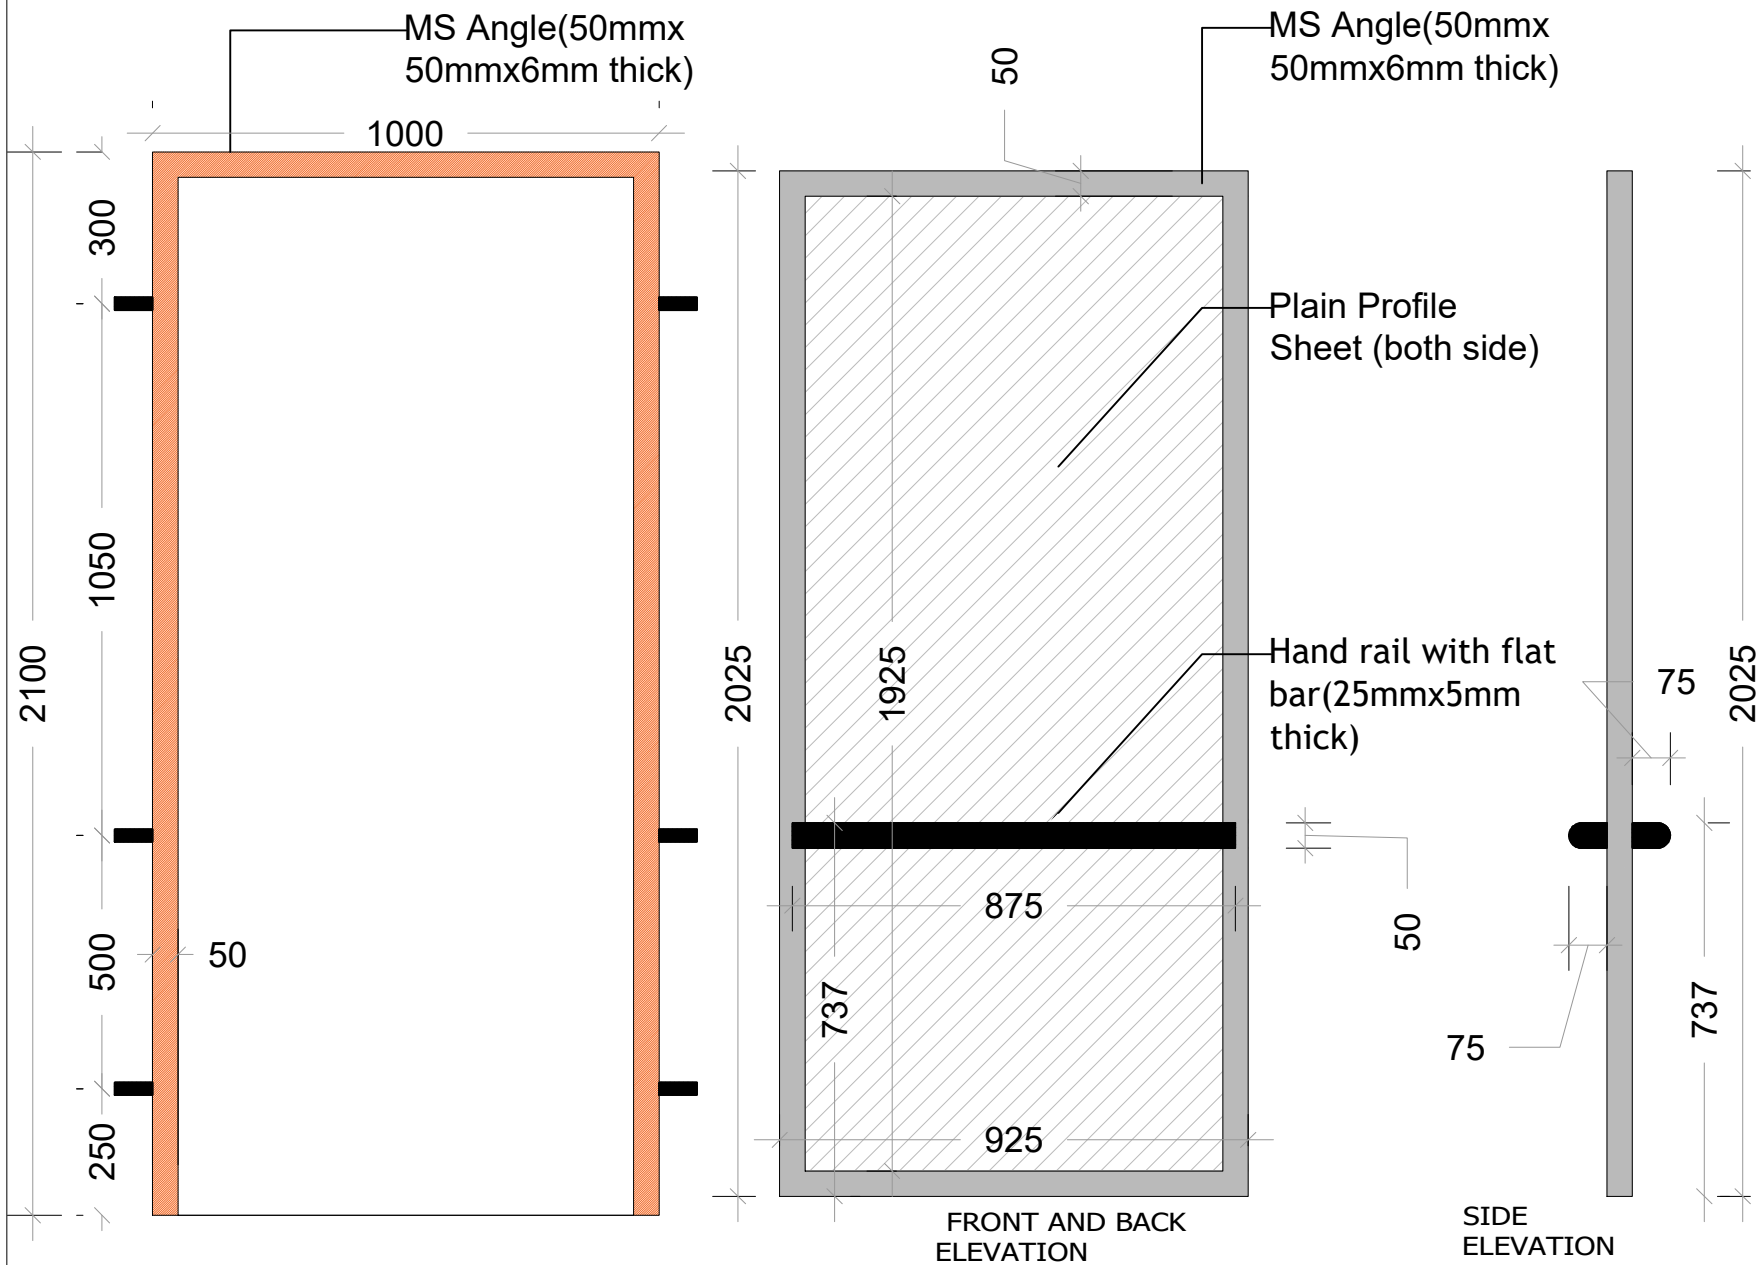

TOILET DOOR DETAIL

PROJECT NAME
**STRENGTHENING
CHILD PROTECTION
SYSTEM IN COX'S
BAZAR DISTRICT
PROJECT**
COX'S BAZAR

FUNDED BY
jMoFA AND SAVE THE
CHILDREN JAPAN

SUPPORTED BY
SAVE THE CHILDREN

SUPERVISED BY
BREAKING THE SILENCE

DESIGNED BY
FORHAT NAZIB CHOWDHURY
DEPUTY MANAGER
DRR AND SAFE PROGRAMMING

DRAWN BY
MAESHA MAHMUD BINTU
SPECIALIST-WASH
CONSTRUCTION TEAM

STRUCTURED BY
SHEIKH MONJURUL HAUQE
CONSTRUCTION ENGINEER, SHELTER
CONSTRUCTION TEAM

CHECKED BY
MD. MAHBUNUR RAHMAN
MANAGER, INFRASTRUCTURE AND WASH
SAVE THE CHILDREN

APPROVED BY
MD. ANISUL ISLAM
INTERIM AREA DIRECTOR, COX'S BAZAR AREA
SAVE THE CHILDREN


DRAWING TITLE
DOOR DETAIL

NAME OF THE AREA
RATNAPALONG, UKHIYA

PAGE NO
16

DATE
30 AUGUST, 2022

AUTHORIZED BY

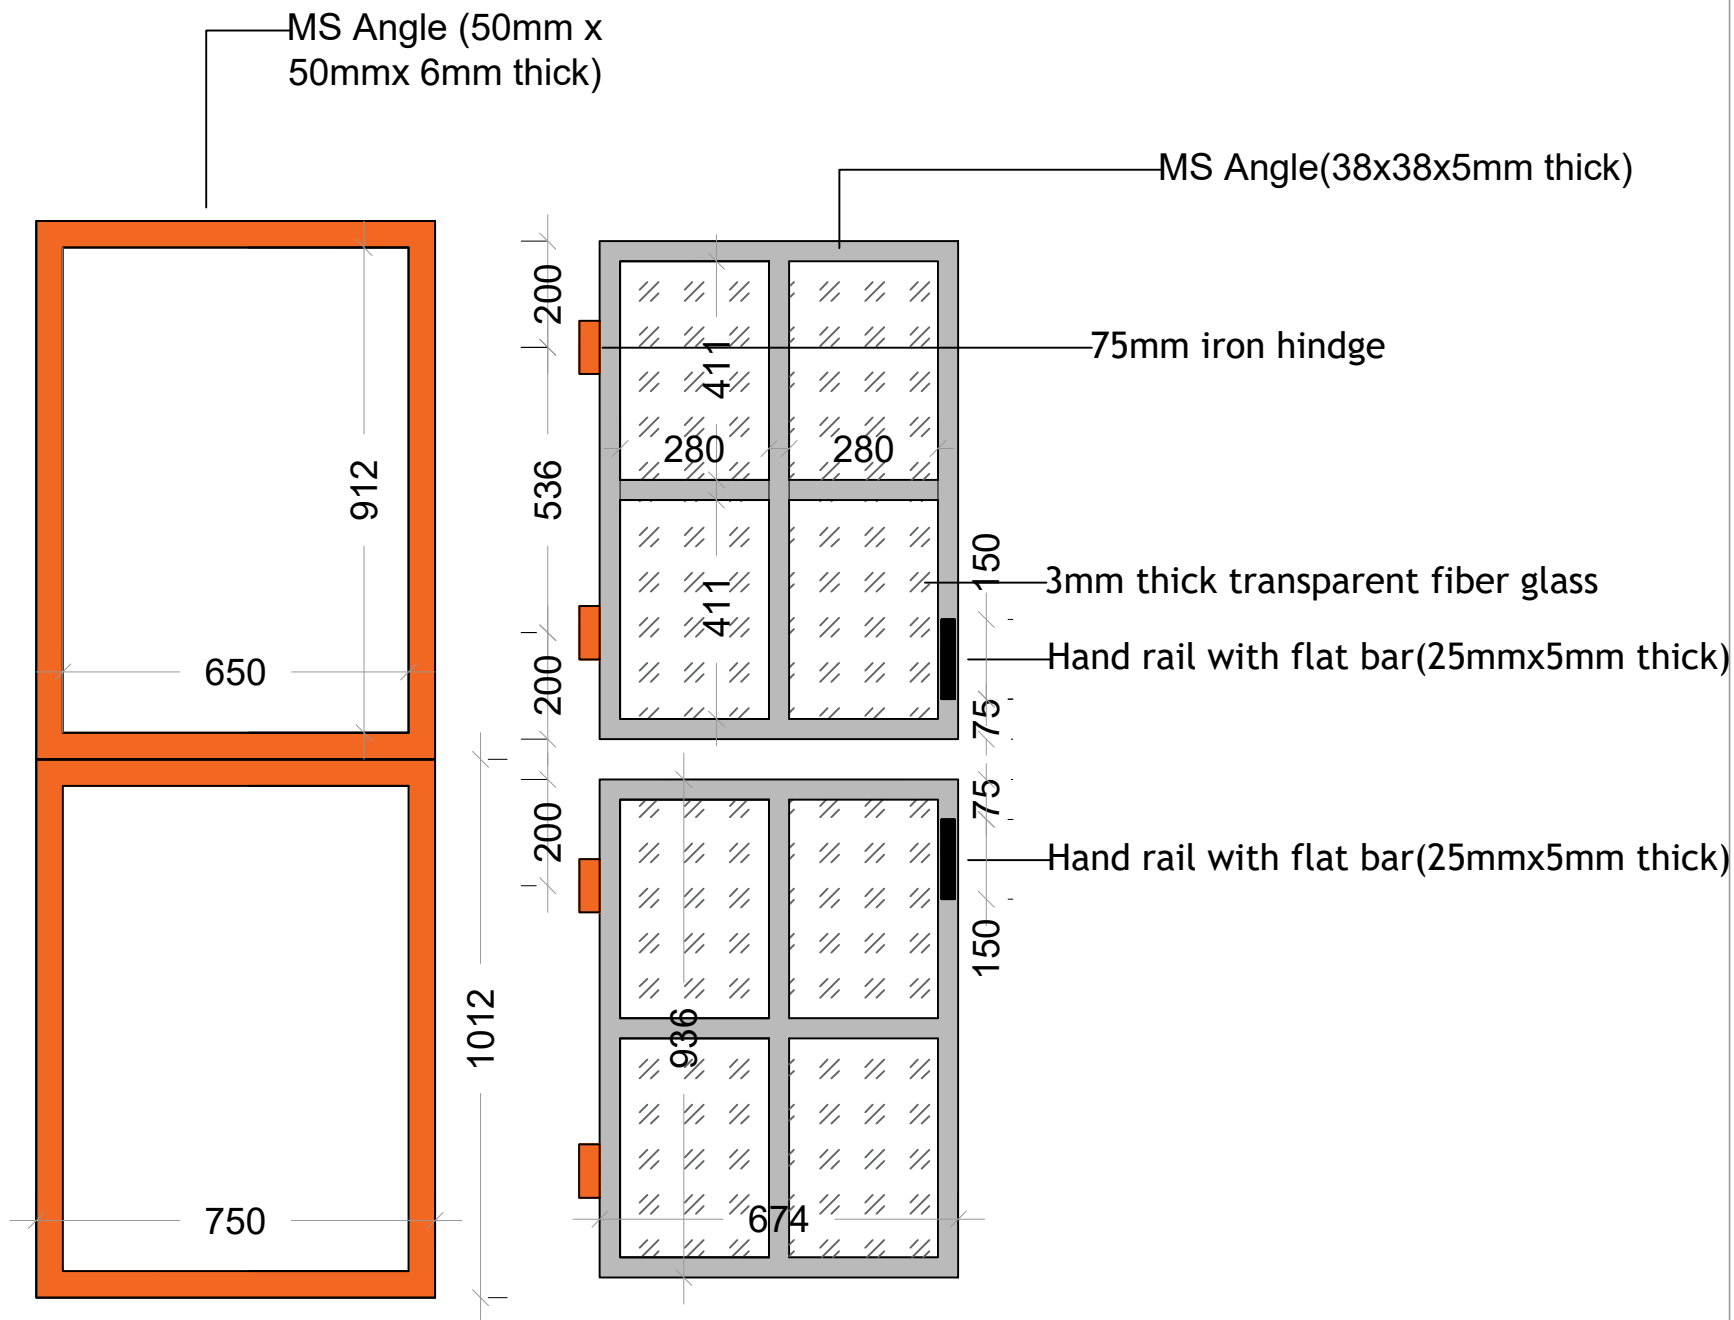

WINDOW DETAIL

PROJECT NAME
**STRENGTHENING
CHILD PROTECTION
SYSTEM IN COX'S
BAZAR DISTRICT
PROJECT**
COX'S BAZAR

FUNDED BY
jMoFA AND SAVE THE
CHILDREN JAPAN

SUPPORTED BY
SAVE THE CHILDREN

SUPERVISED BY
BREAKING THE SILENCE

DESIGNED BY
FORHAT NAZIB CHOWDHURY
DEPUTY MANAGER
DRR AND SAFE PROGRAMMING

DRAWN BY
MAESHA MAHMUD BINTU
SPECIALIST-WASH
CONSTRUCTION TEAM

STRUCTURED BY
SHEIKH MONJURUL HAUQE
CONSTRUCTION ENGINEER, SHELTER
CONSTRUCTION TEAM

CHECKED BY
MD. MAHBUNUR RAHMAN
MANAGER, INFRASTRUCTURE AND WASH
SAVE THE CHILDREN

APPROVED BY
MD. ANISUL ISLAM
INTERIM AREA DIRECTOR, COX'S BAZAR AREA
SAVE THE CHILDREN

DRAWING TITLE
WINDOW DETAIL

NAME OF THE AREA
RATNAPALONG, UKHIYA

PAGE NO
17

DATE
30 AUGUST, 2022

AUTHORIZED BY