


**SAVE THE CHILDREN**

# **STRENGTHENING CHILD PROTECTION SYSTEM IN COX'S BAZAR DISTRICT PROJECT**

**SITE: ISLAMABAD, COX'S BAZAR**

**SUPPORTED BY - SAVE THE CHILDREN  
FUNDED BY - JMoFA & SAVE THE CHILDREN**



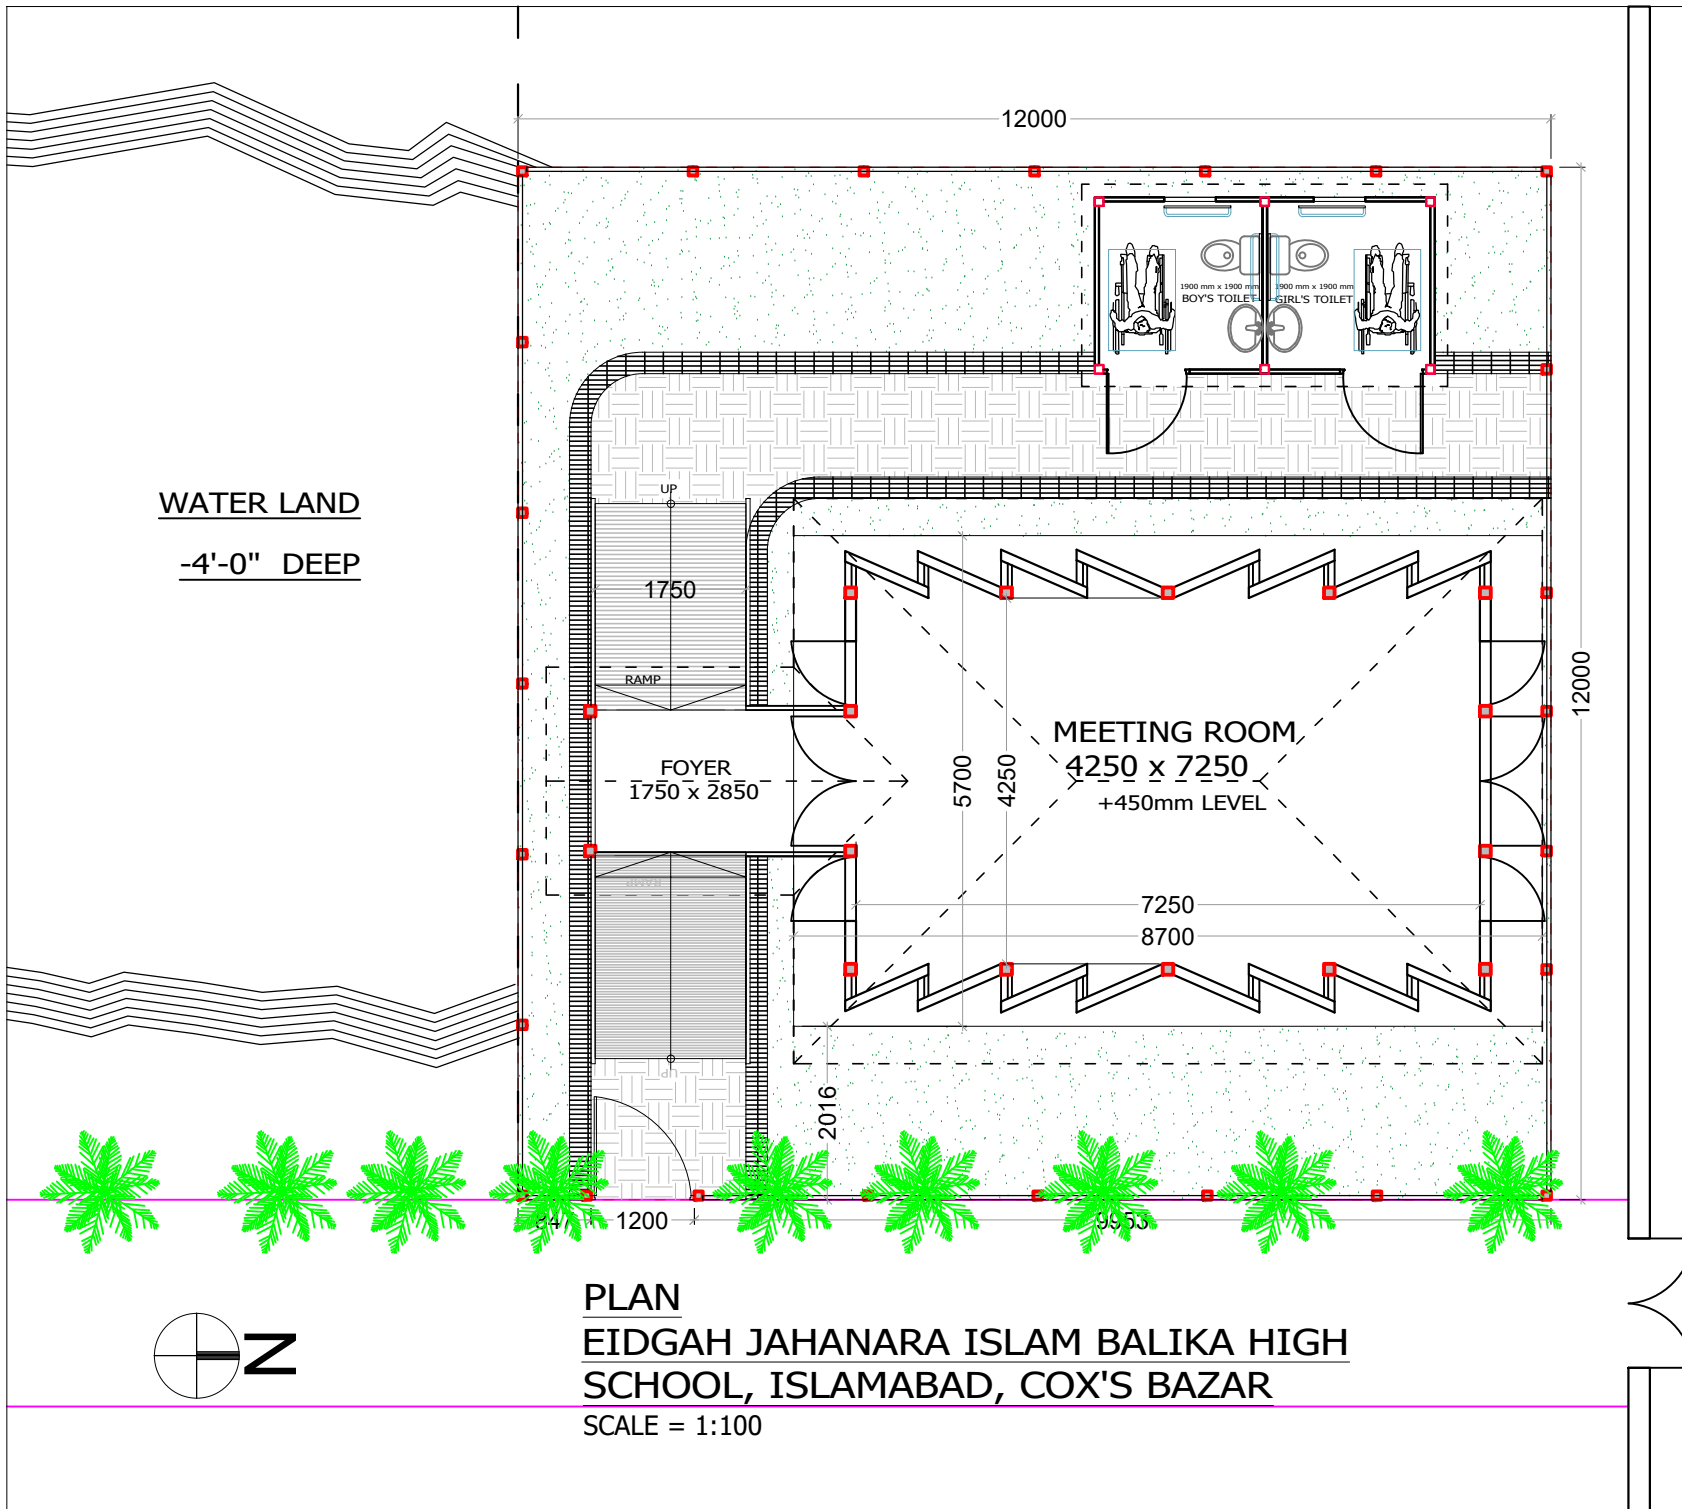

PROJECT NAME  
**STRENGTHENING  
CHILD PROTECTION  
SYSTEM IN COX'S  
BAZAR DISTRICT  
PROJECT**  
COX'S BAZAR

FUNDED BY  
jMoFA AND SAVE THE  
CHILDREN JAPAN

SUPPORTED BY  
SAVE THE CHILDREN

SUPERVISED BY  
BREAKING THE SILENCE

DESIGNED BY  
FORHAT NAZIB CHOWDHURY  
DEPUTY MANAGER  
DRR AND SAFE PROGRAMMING

DRAWN BY  
MAESHA MAHMUD BINTU  
SPECIALIST-WASH  
CONSTRUCTION TEAM

STRUCTURED BY  
SHEIKH MONJURUL HAUQE  
CONSTRUCTION ENGINEER, SHELTER  
CONSTRUCTION TEAM

CHECKED BY  
MD. MAHBUNUR RAHMAN  
MANAGER, INFRASTRUCTURE AND WASH  
SAVE THE CHILDREN

APPROVED BY  
MD. ANISUL ISLAM  
INTERIM AREA DIRECTOR, COX'S BAZAR AREA  
SAVE THE CHILDREN

DRAWING TITLE  
PLAN

NAME OF THE AREA  
ISLAMABAD, COX'S BAZAR

PAGE NO  
02

DATE  
30 AUGUST, 2022

AUTHORIZED BY



Elevation (Entry)



Elevation (Back Side)

PROJECT NAME  
**STRENGTHENING  
CHILD PROTECTION  
SYSTEM IN COX'S  
BAZAR DISTRICT  
PROJECT**  
COX'S BAZAR

FUNDED BY  
jMoFA AND SAVE THE  
CHILDREN JAPAN

SUPPORTED BY  
SAVE THE CHILDREN

SUPERVISED BY  
BREAKING THE SILENCE

DESIGNED BY  
FORHAT NAZIB CHOWDHURY  
DEPUTY MANAGER  
DRR AND SAFE PROGRAMMING

DRAWN BY  
MAESHA MAHMUD BINTU  
SPECIALIST-WASH  
CONSTRUCTION TEAM

STRUCTURED BY  
SHEIKH MONJURUL HAUQE  
CONSTRUCTION ENGINEER, SHELTER  
CONSTRUCTION TEAM

CHECKED BY  
MD. MAHBUNUR RAHMAN  
MANAGER, INFRASTRUCTURE AND WASH  
SAVE THE CHILDREN

APPROVED BY  
MD. ANISUL ISLAM  
INTERIM AREA DIRECTOR, COX'S BAZAR AREA  
SAVE THE CHILDREN


DRAWING TITLE  
ELEVATIONS

NAME OF THE AREA  
ISLAMABAD, COX'S BAZAR


PAGE NO  
03

DATE  
30 AUGUST, 2022

AUTHORIZED BY

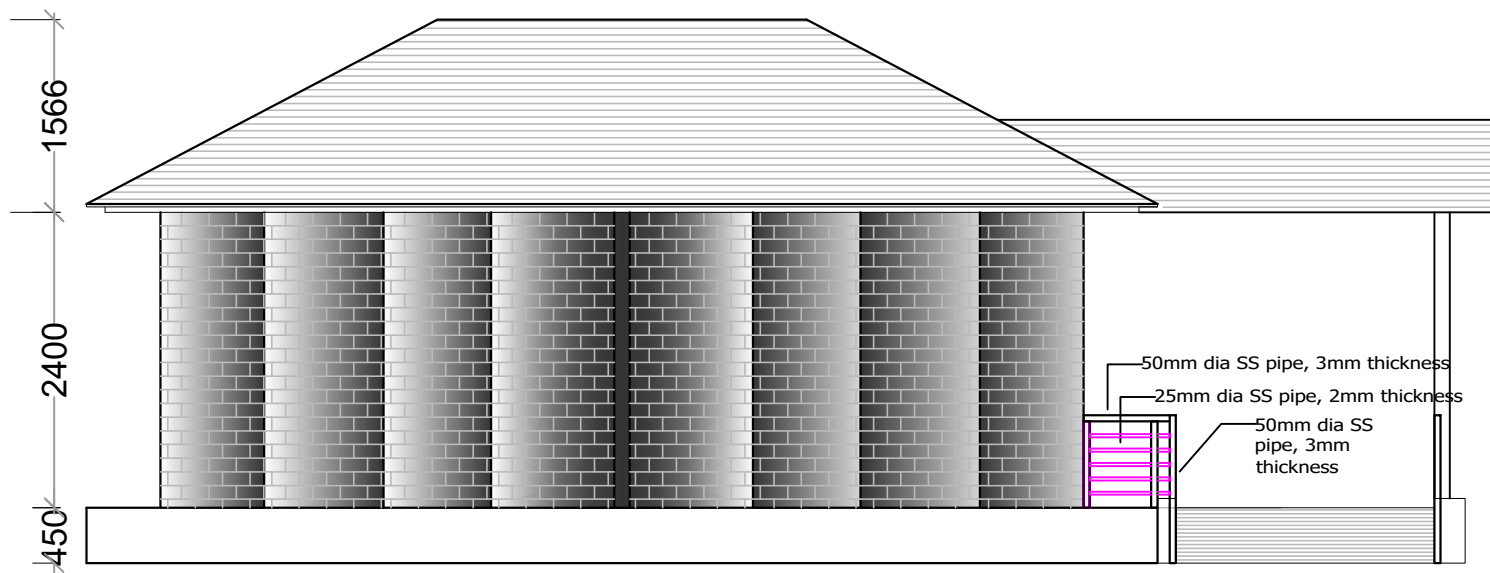

Elevation (Both longer side)

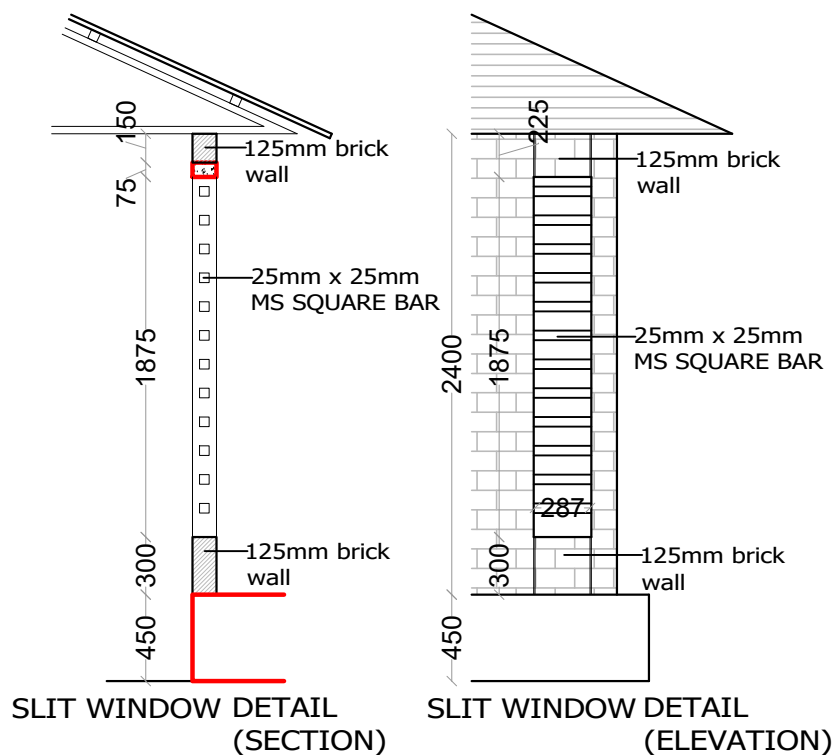

PROJECT NAME  
**STRENGTHENING  
CHILD PROTECTION  
SYSTEM IN COX'S  
BAZAR DISTRICT  
PROJECT**  
COX'S BAZAR

FUNDED BY  
jMoFA AND SAVE THE  
CHILDREN JAPAN

SUPPORTED BY  
SAVE THE CHILDREN

SUPERVISED BY  
BREAKING THE SILENCE

DESIGNED BY  
FORHAT NAZIB CHOWDHURY  
DEPUTY MANAGER  
DRR AND SAFE PROGRAMMING

DRAWN BY  
MAESHA MAHMUD BINTU  
SPECIALIST-WASH  
CONSTRUCTION TEAM

STRUCTURED BY  
SHEIKH MONJURUL HAUQE  
CONSTRUCTION ENGINEER, SHELTER  
CONSTRUCTION TEAM

CHECKED BY  
MD. MAHBUNUR RAHMAN  
MANAGER, INFRASTRUCTURE AND WASH  
SAVE THE CHILDREN

APPROVED BY  
MD. ANISUL ISLAM  
INTERIM AREA DIRECTOR, COX'S BAZAR AREA  
SAVE THE CHILDREN



DRAWING TITLE  
ELEVATION AND SECTION

NAME OF THE AREA  
ISLAMABAD, COX'S BAZAR

PAGE NO  
04

DATE  
30 AUGUST, 2022

AUTHORIZED BY

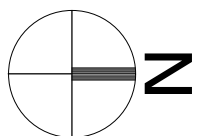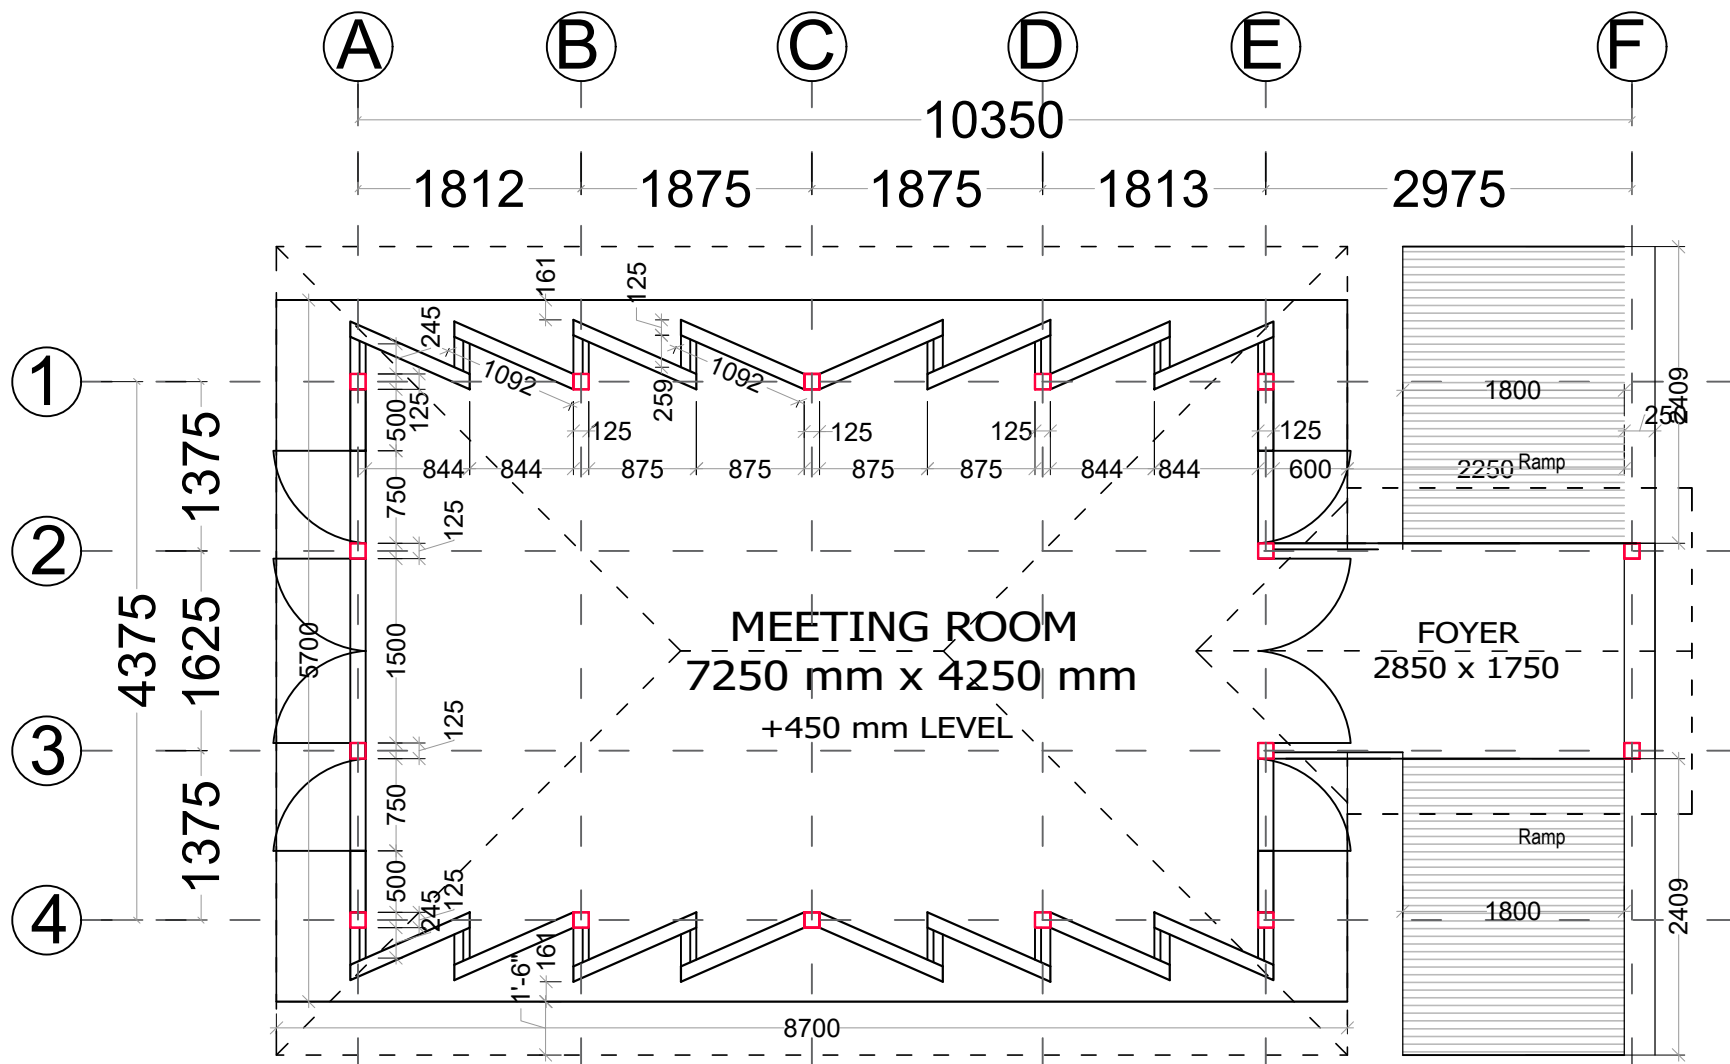

## DIMENSION LAYOUT PLAN

SCALE = 1:100

**PROJECT NAME**  
**STRENGTHENING  
CHILD PROTECTION  
SYSTEM IN COX'S  
BAZAR DISTRICT  
PROJECT**  
COX'S BAZAR

**FUNDED BY**  
jMoFA AND SAVE THE  
CHILDREN JAPAN

**SUPPORTED BY**  
SAVE THE CHILDREN

**SUPERVISED BY**  
BREAKING THE SILENCE

**DESIGNED BY**  
FORHAT NAZIB CHOWDHURY  
DEPUTY MANAGER  
DRR AND SAFE PROGRAMMING

**DRAWN BY**  
MAESHA MAHMUD BINTU  
SPECIALIST-WASH  
CONSTRUCTION TEAM

**STRUCTURED BY**  
SHEIKH MONJURUL HAUQE  
CONSTRUCTION ENGINEER, SHELTER  
CONSTRUCTION TEAM

**CHECKED BY**  
MD. MAHBUNUR RAHMAN  
MANAGER, INFRASTRUCTURE AND WASH  
SAVE THE CHILDREN

**APPROVED BY**  
MD. ANISUL ISLAM  
INTERIM AREA DIRECTOR, COX'S BAZAR AREA  
SAVE THE CHILDREN



**DRAWING TITLE**  
DIMENSION LAYOUT PLAN

**NAME OF THE AREA**  
ISLAMABAD, COX'S BAZAR

**PAGE NO**  
05

**DATE**  
30 AUGUST, 2022

**AUTHORIZED BY**

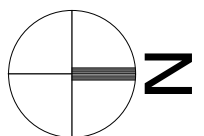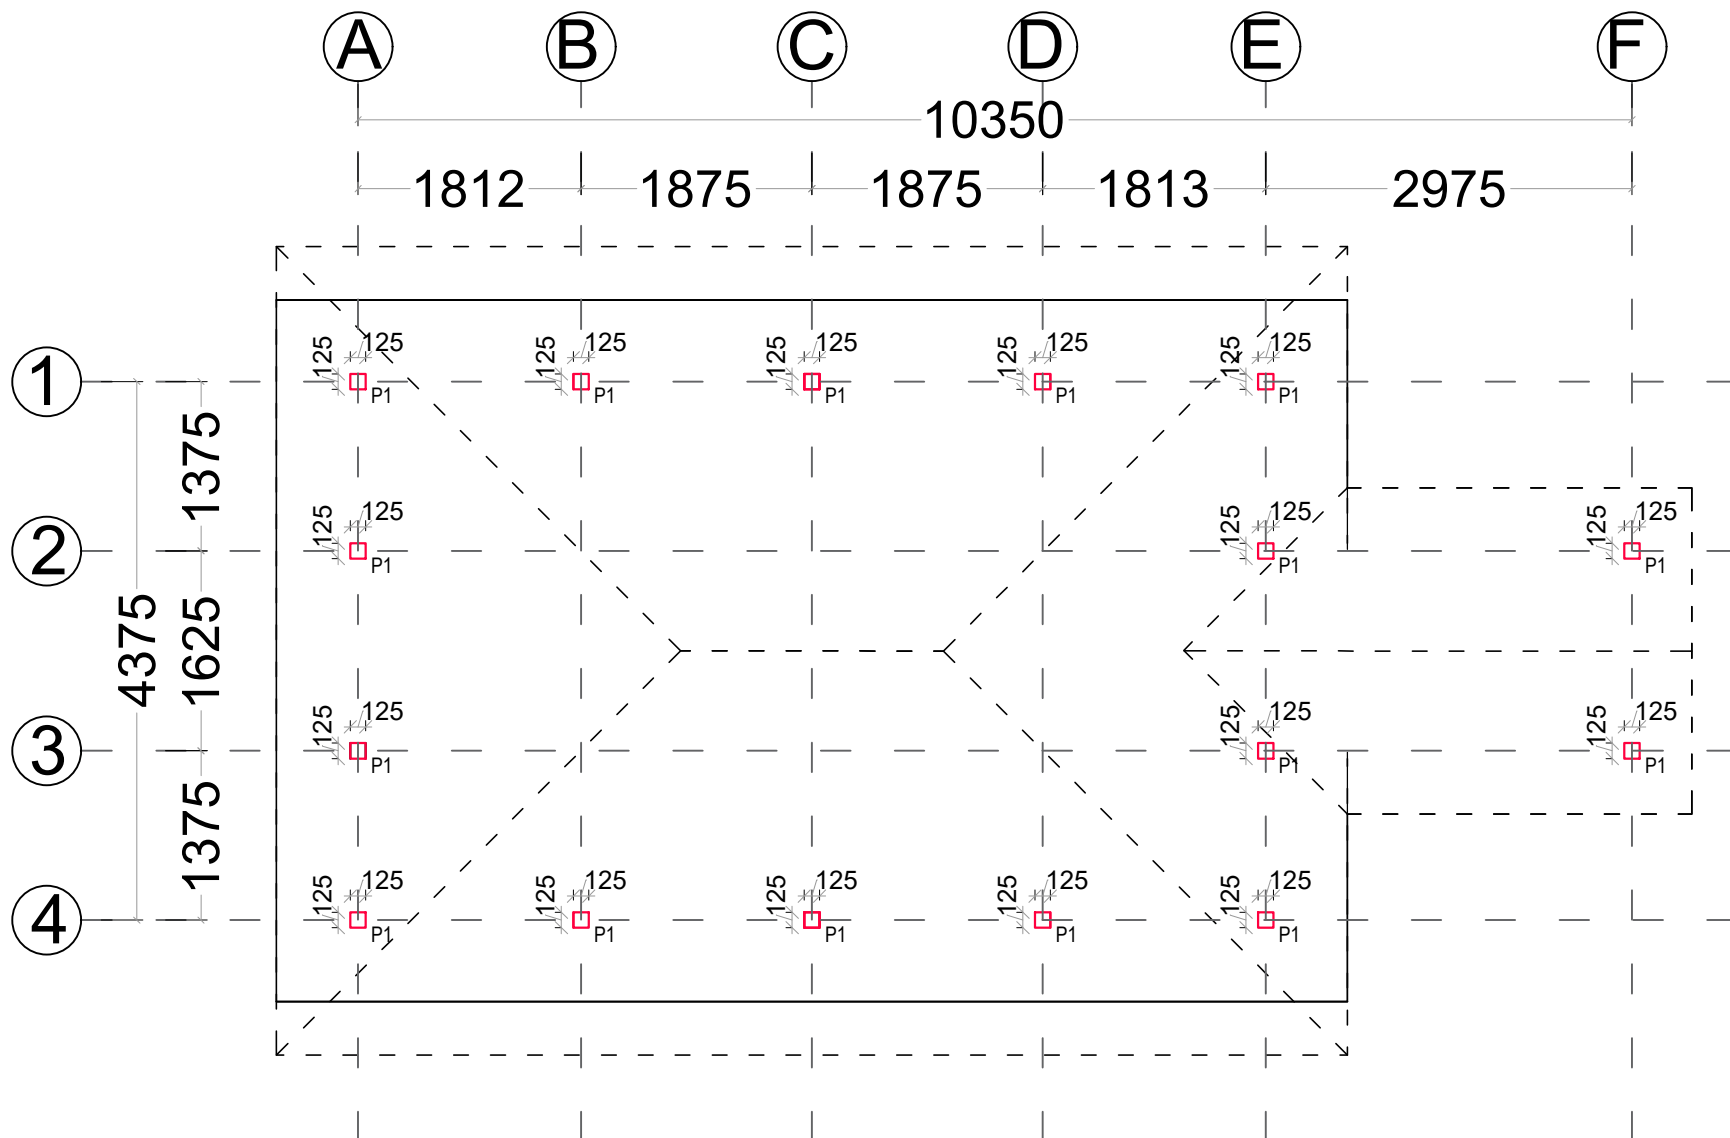

## COLUMN LAYOUT PLAN

SCALE = 1:100

PROJECT NAME  
**STRENGTHENING  
CHILD PROTECTION  
SYSTEM IN COX'S  
BAZAR DISTRICT  
PROJECT**  
COX'S BAZAR

FUNDED BY  
jMoFA AND SAVE THE  
CHILDREN JAPAN

SUPPORTED BY  
SAVE THE CHILDREN

SUPERVISED BY  
BREAKING THE SILENCE

DESIGNED BY  
FORHAT NAZIB CHOWDHURY  
DEPUTY MANAGER  
DRR AND SAFE PROGRAMMING

DRAWN BY  
MAESHA MAHMUD BINTU  
SPECIALIST-WASH  
CONSTRUCTION TEAM

STRUCTURED BY  
SHEIKH MONJURUL HAUQE  
CONSTRUCTION ENGINEER, SHELTER  
CONSTRUCTION TEAM

CHECKED BY  
MD. MAHBUNUR RAHMAN  
MANAGER, INFRASTRUCTURE AND WASH  
SAVE THE CHILDREN

APPROVED BY  
MD. ANISUL ISLAM  
INTERIM AREA DIRECTOR, COX'S BAZAR AREA  
SAVE THE CHILDREN



DRAWING TITLE  
COLUMN LAYOUT PLAN

NAME OF THE AREA  
ISLAMABAD, COX'S BAZAR


PAGE NO  
06

DATE  
30 AUGUST, 2022

AUTHORIZED BY

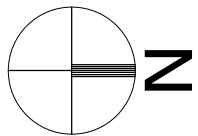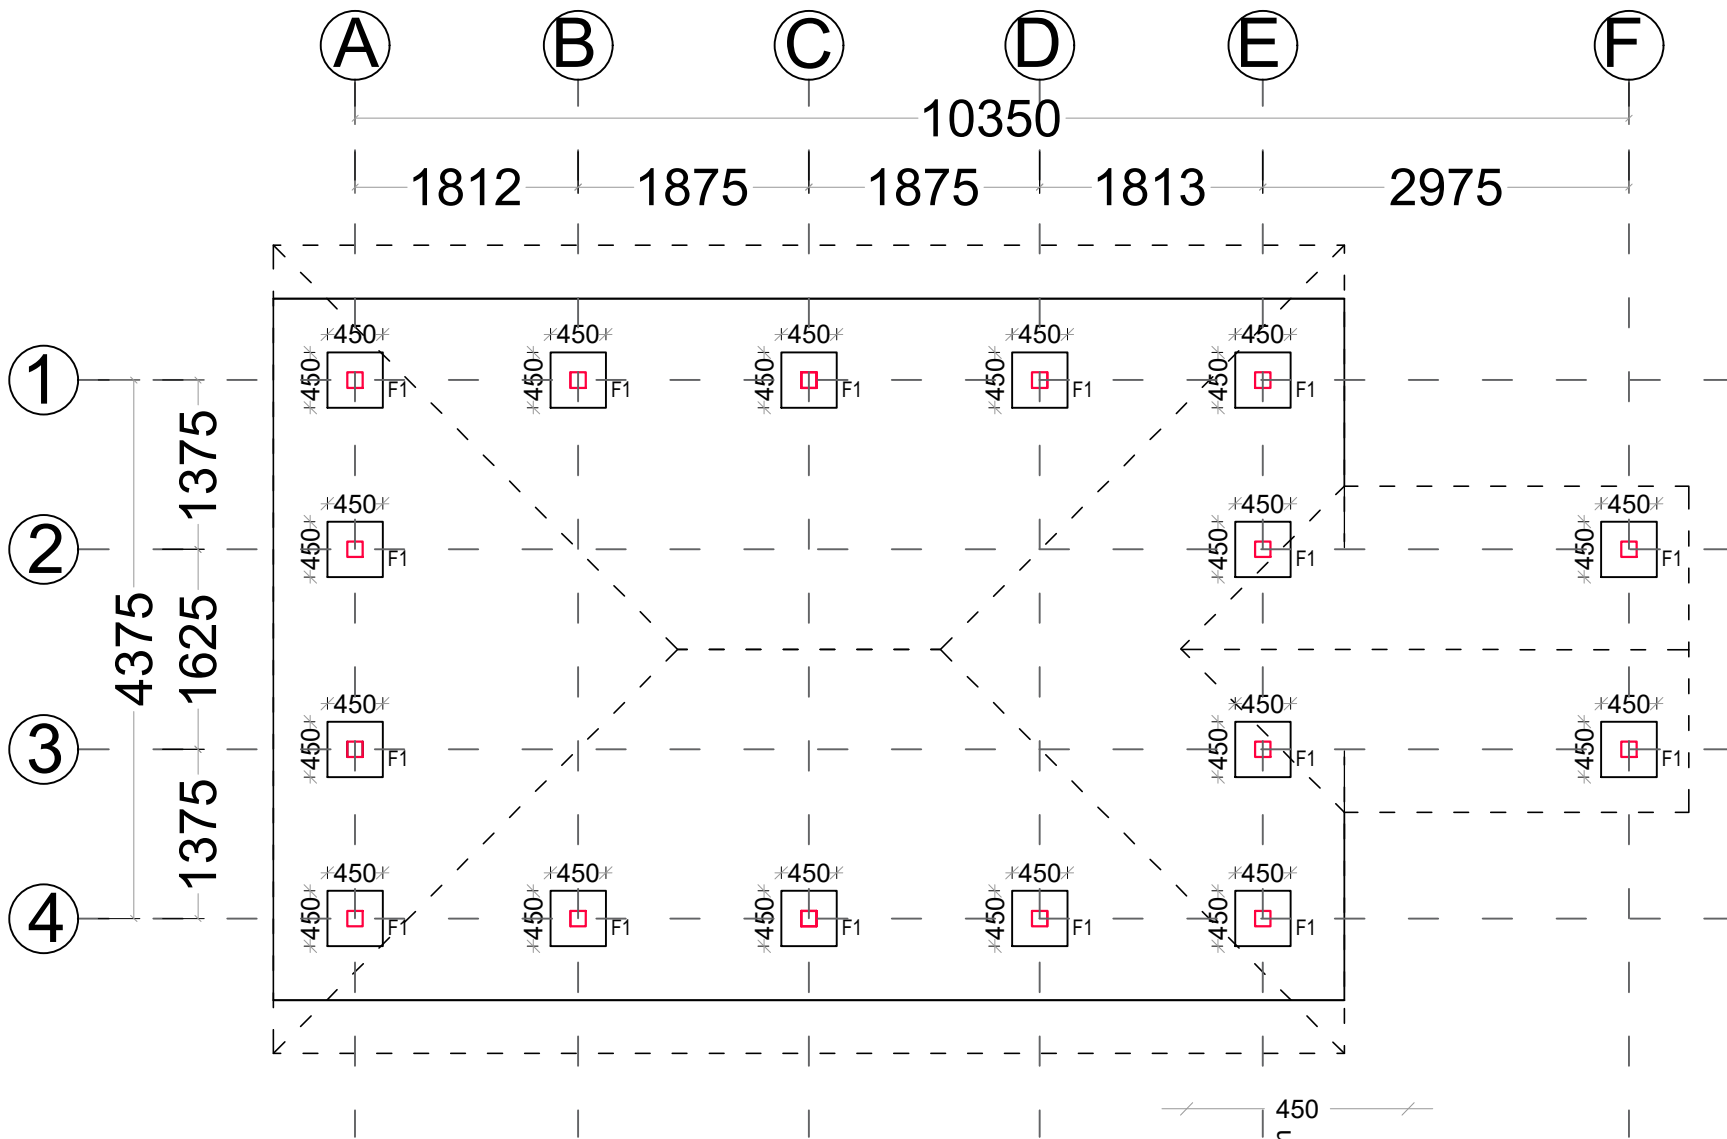

**FOOTING LAYOUT PLAN**  
SCALE = 1:100

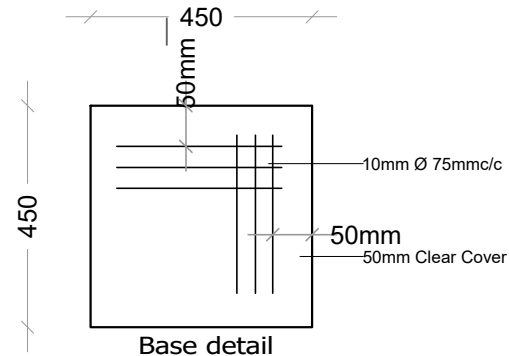

PROJECT NAME  
**STRENGTHENING  
CHILD PROTECTION  
SYSTEM IN COX'S  
BAZAR DISTRICT  
PROJECT**  
COX'S BAZAR

FUNDED BY  
jMoFA AND SAVE THE  
CHILDREN JAPAN

SUPPORTED BY  
SAVE THE CHILDREN

SUPERVISED BY  
BREAKING THE SILENCE

DESIGNED BY  
FORHAT NAZIB CHOWDHURY  
DEPUTY MANAGER  
DRR AND SAFE PROGRAMMING

DRAWN BY  
MAESHA MAHMUD BINTU  
SPECIALIST-WASH  
CONSTRUCTION TEAM

STRUCTURED BY  
SHEIKH MONJURUL HAUQE  
CONSTRUCTION ENGINEER, SHELTER  
CONSTRUCTION TEAM

CHECKED BY  
MD. MAHBUNUR RAHMAN  
MANAGER, INFRASTRUCTURE AND WASH  
SAVE THE CHILDREN

APPROVED BY  
MD. ANISUL ISLAM  
INTERIM AREA DIRECTOR, COX'S BAZAR AREA  
SAVE THE CHILDREN


DRAWING TITLE  
FOOTING LAYOUT PLAN

NAME OF THE AREA  
ISLAMABAD, COX'S BAZAR

PAGE NO  
07

DATE  
30 AUGUST, 2022

AUTHORIZED BY

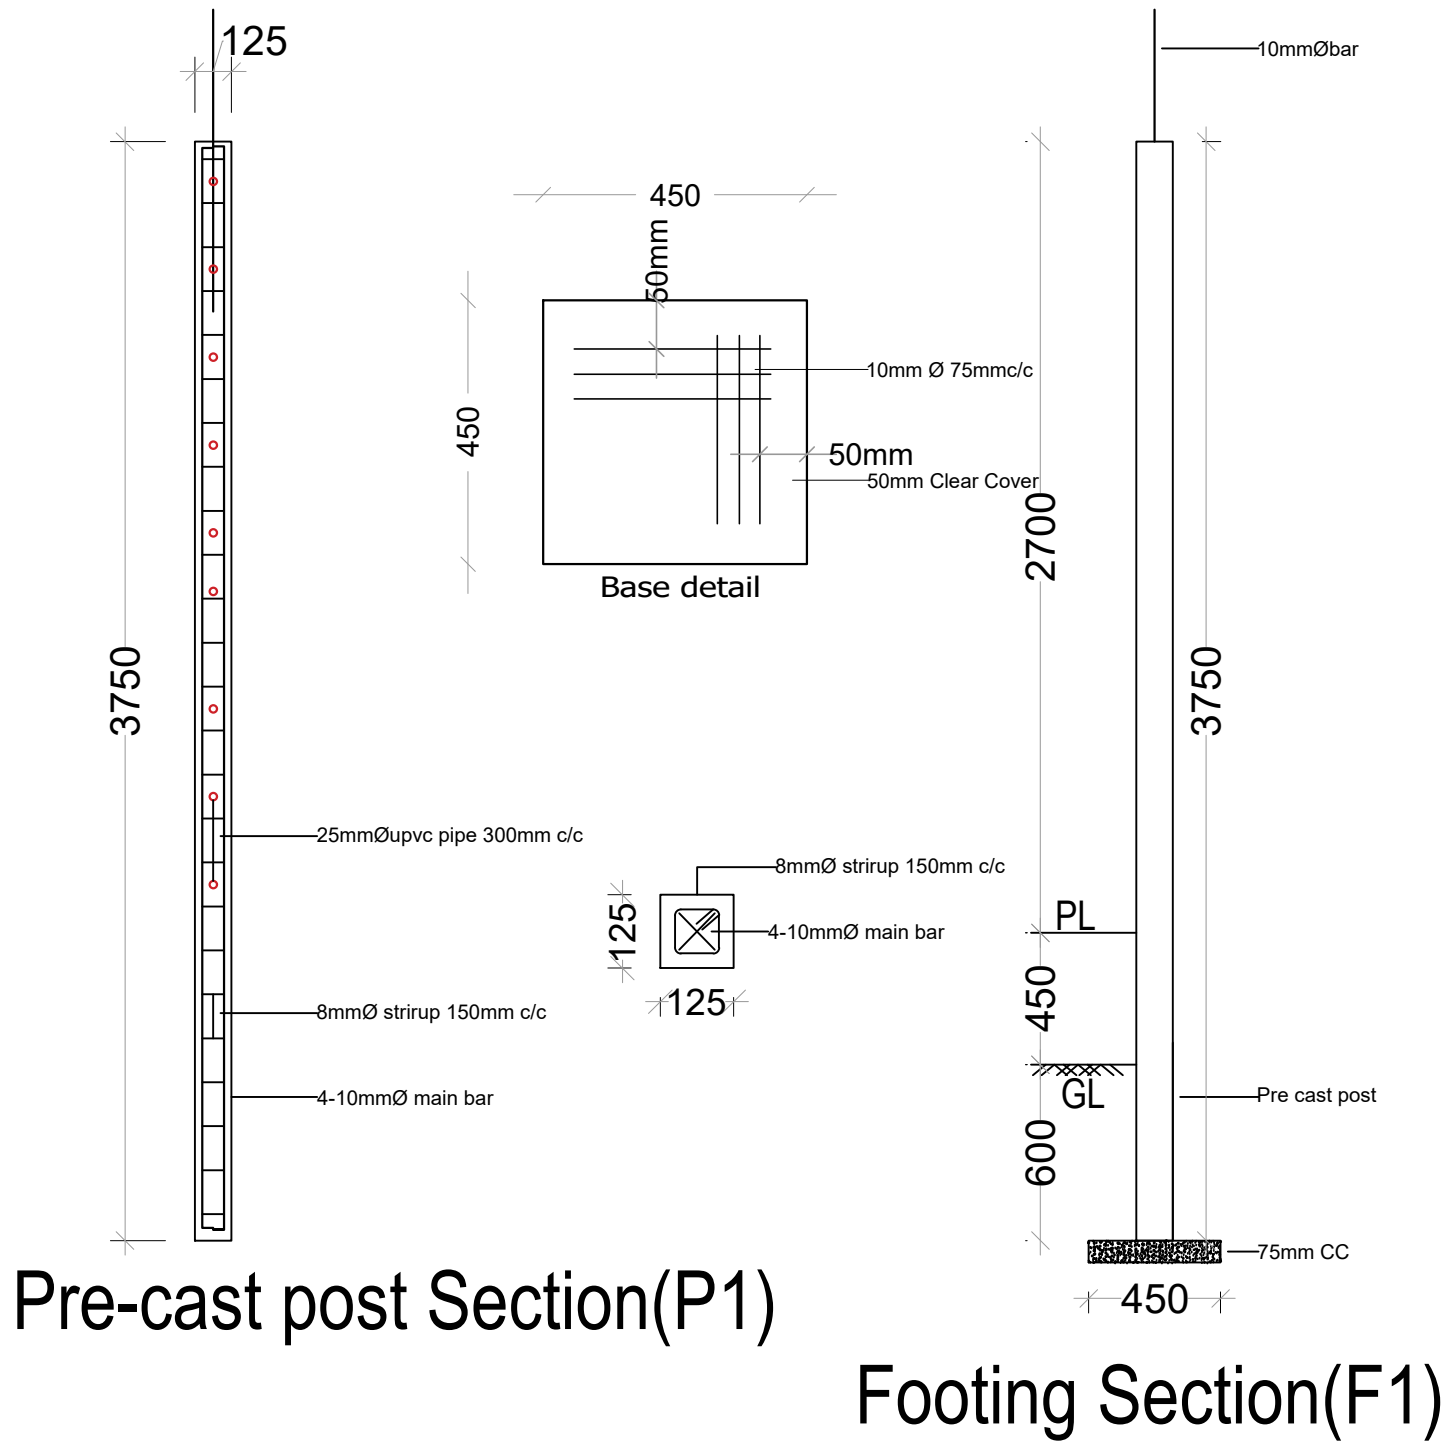

PROJECT NAME  
**STRENGTHENING  
CHILD PROTECTION  
SYSTEM IN COX'S  
BAZAR DISTRICT  
PROJECT**  
COX'S BAZAR

FUNDED BY  
jMoFA AND SAVE THE  
CHILDREN JAPAN

SUPPORTED BY  
SAVE THE CHILDREN

SUPERVISED BY  
BREAKING THE SILENCE

DESIGNED BY  
FORHAT NAZIB CHOWDHURY  
DEPUTY MANAGER  
DRR AND SAFE PROGRAMMING

DRAWN BY  
MAESHA MAHMUD BINTU  
SPECIALIST-WASH  
CONSTRUCTION TEAM

STRUCTURED BY  
SHEIKH MONJURUL HAUQE  
CONSTRUCTION ENGINEER, SHELTER  
CONSTRUCTION TEAM

CHECKED BY  
MD. MAHBUNUR RAHMAN  
MANAGER, INFRASTRUCTURE AND WASH  
SAVE THE CHILDREN

APPROVED BY  
MD. ANISUL ISLAM  
INTERIM AREA DIRECTOR, COX'S BAZAR AREA  
SAVE THE CHILDREN



DRAWING TITLE  
FOOTING & POST SECTION

NAME OF THE AREA  
ISLAMABAD, COX'S BAZAR

PAGE NO  
08


DATE  
30 AUGUST, 2022

AUTHORIZED BY

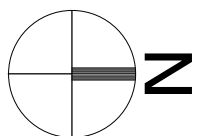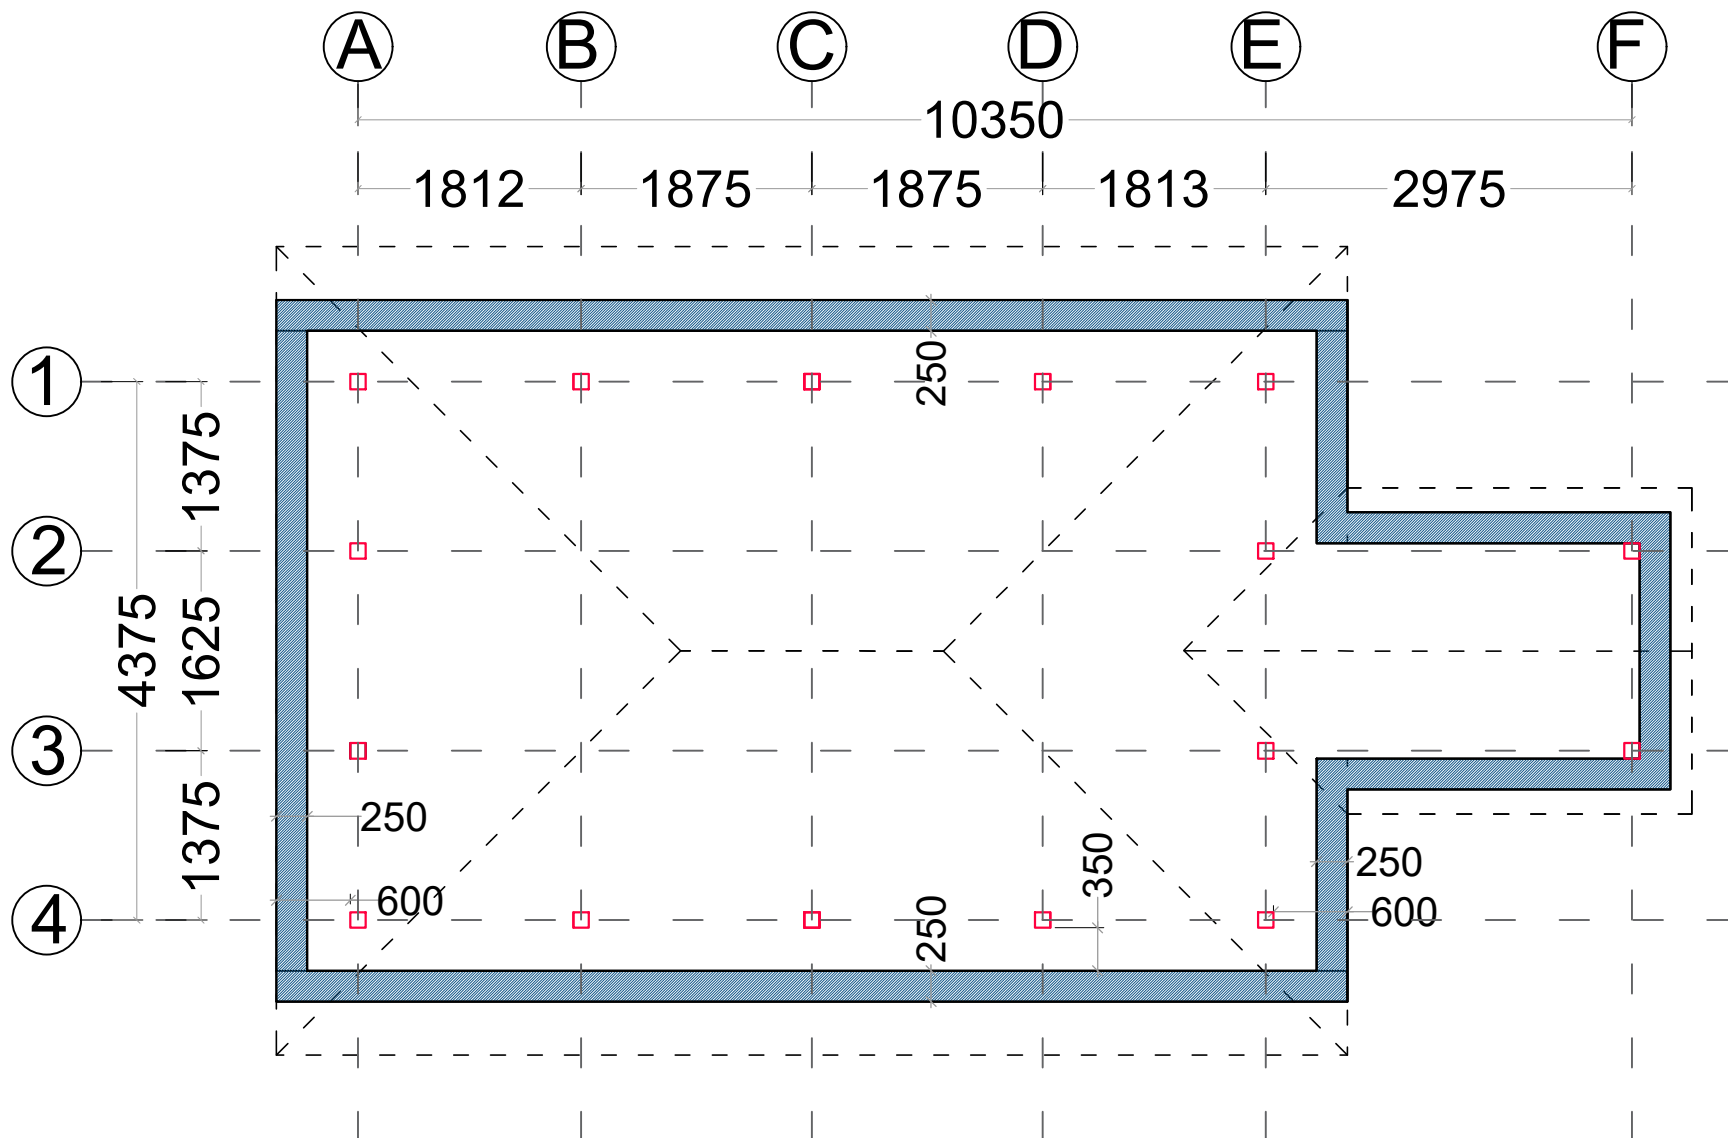

**250mm BRICK WALL LAYOUT PLAN**  
SCALE = 1:100

PROJECT NAME	<b>STRENGTHENING CHILD PROTECTION SYSTEM IN COX'S BAZAR DISTRICT PROJECT</b>
	COX'S BAZAR
FUNDED BY	jMoFA AND SAVE THE CHILDREN JAPAN
SUPPORTED BY	SAVE THE CHILDREN
SUPERVISED BY	BREAKING THE SILENCE
DESIGNED BY	FORHAT NAZIB CHOWDHURY DEPUTY MANAGER DRR AND SAFE PROGRAMMING
DRAWN BY	MAESHA MAHMUD BINTU SPECIALIST-WASH CONSTRUCTION TEAM
STRUCTURED BY	SHEIKH MONJURUL HAUQE CONSTRUCTION ENGINEER, SHELTER CONSTRUCTION TEAM
CHECKED BY	MD. MAHBUNUR RAHMAN MANAGER, INFRASTRUCTURE AND WASH SAVE THE CHILDREN
APPROVED BY	MD. ANISUL ISLAM INTERIM AREA DIRECTOR, COX'S BAZAR AREA SAVE THE CHILDREN
DRAWING TITLE	BRICK WALL LAYOUT PLAN
NAME OF THE AREA	ISLAMABAD, COX'S BAZAR
PAGE NO	09
DATE	30 AUGUST, 2022
AUTHORIZED BY	

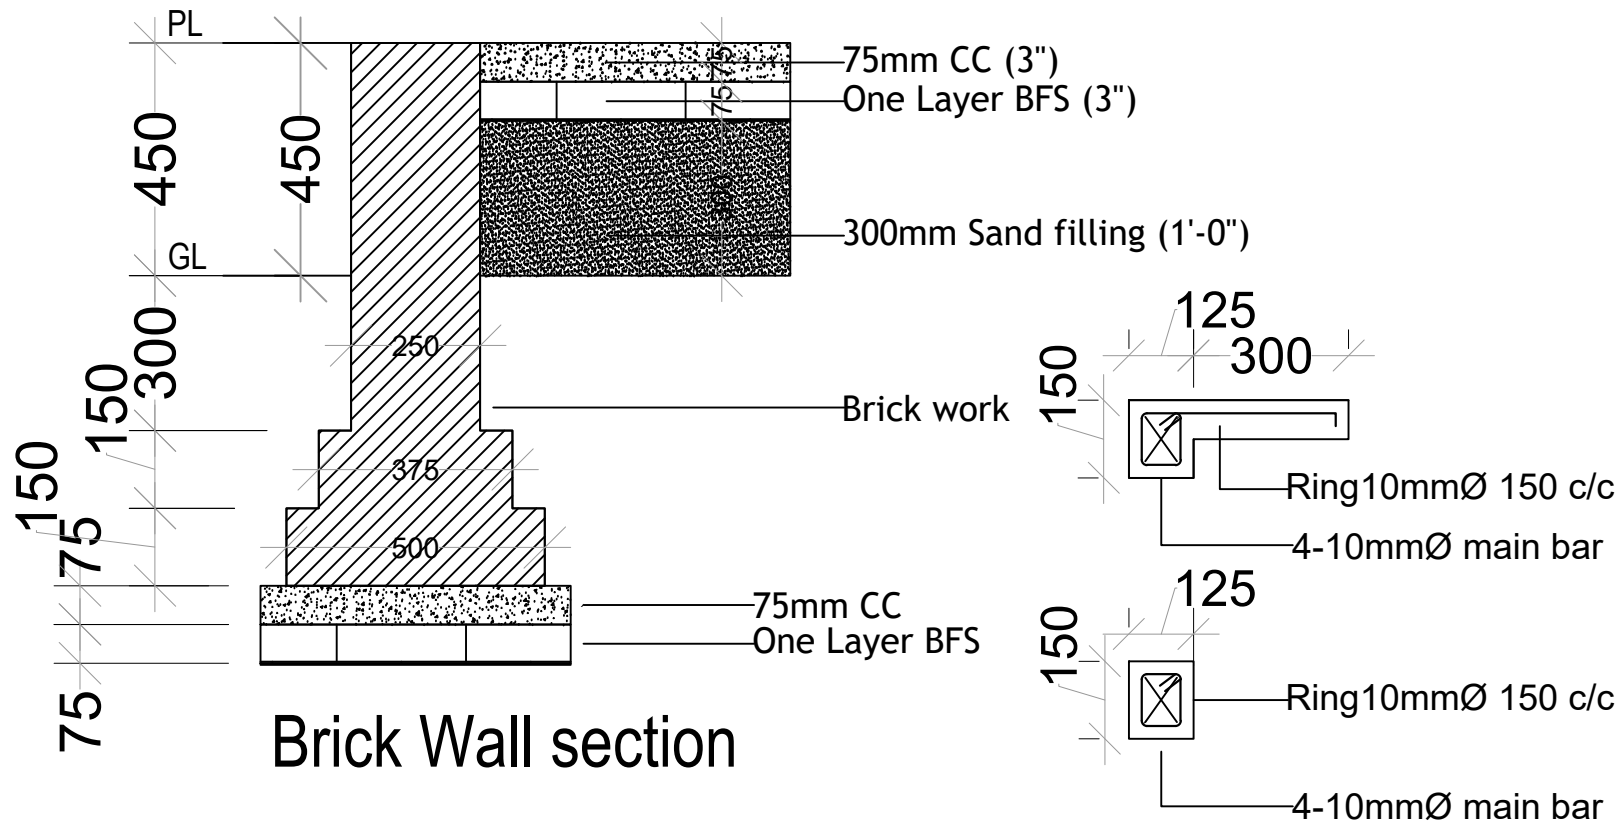

PROJECT NAME  
**STRENGTHENING  
CHILD PROTECTION  
SYSTEM IN COX'S  
BAZAR DISTRICT  
PROJECT**  
COX'S BAZAR

FUNDED BY  
jMoFA AND SAVE THE  
CHILDREN JAPAN

SUPPORTED BY  
SAVE THE CHILDREN

SUPERVISED BY  
BREAKING THE SILENCE

DESIGNED BY  
FORHAT NAZIB CHOWDHURY  
DEPUTY MANAGER  
DRR AND SAFE PROGRAMMING

DRAWN BY  
MAESHA MAHMUD BINTU  
SPECIALIST-WASH  
CONSTRUCTION TEAM

STRUCTURED BY  
SHEIKH MONJURUL HAUQE  
CONSTRUCTION ENGINEER, SHELTER  
CONSTRUCTION TEAM

CHECKED BY  
MD. MAHBUNUR RAHMAN  
MANAGER, INFRASTRUCTURE AND WASH  
SAVE THE CHILDREN

APPROVED BY  
MD. ANISUL ISLAM  
INTERIM AREA DIRECTOR, COX'S BAZAR AREA  
SAVE THE CHILDREN



DRAWING TITLE  
BRICK WALL & LINTEL SECTION

NAME OF THE AREA  
ISLAMABAD, COX'S BAZAR

PAGE NO  
10

DATE  
30 AUGUST, 2022

AUTHORIZED BY

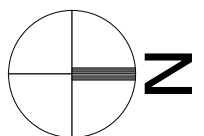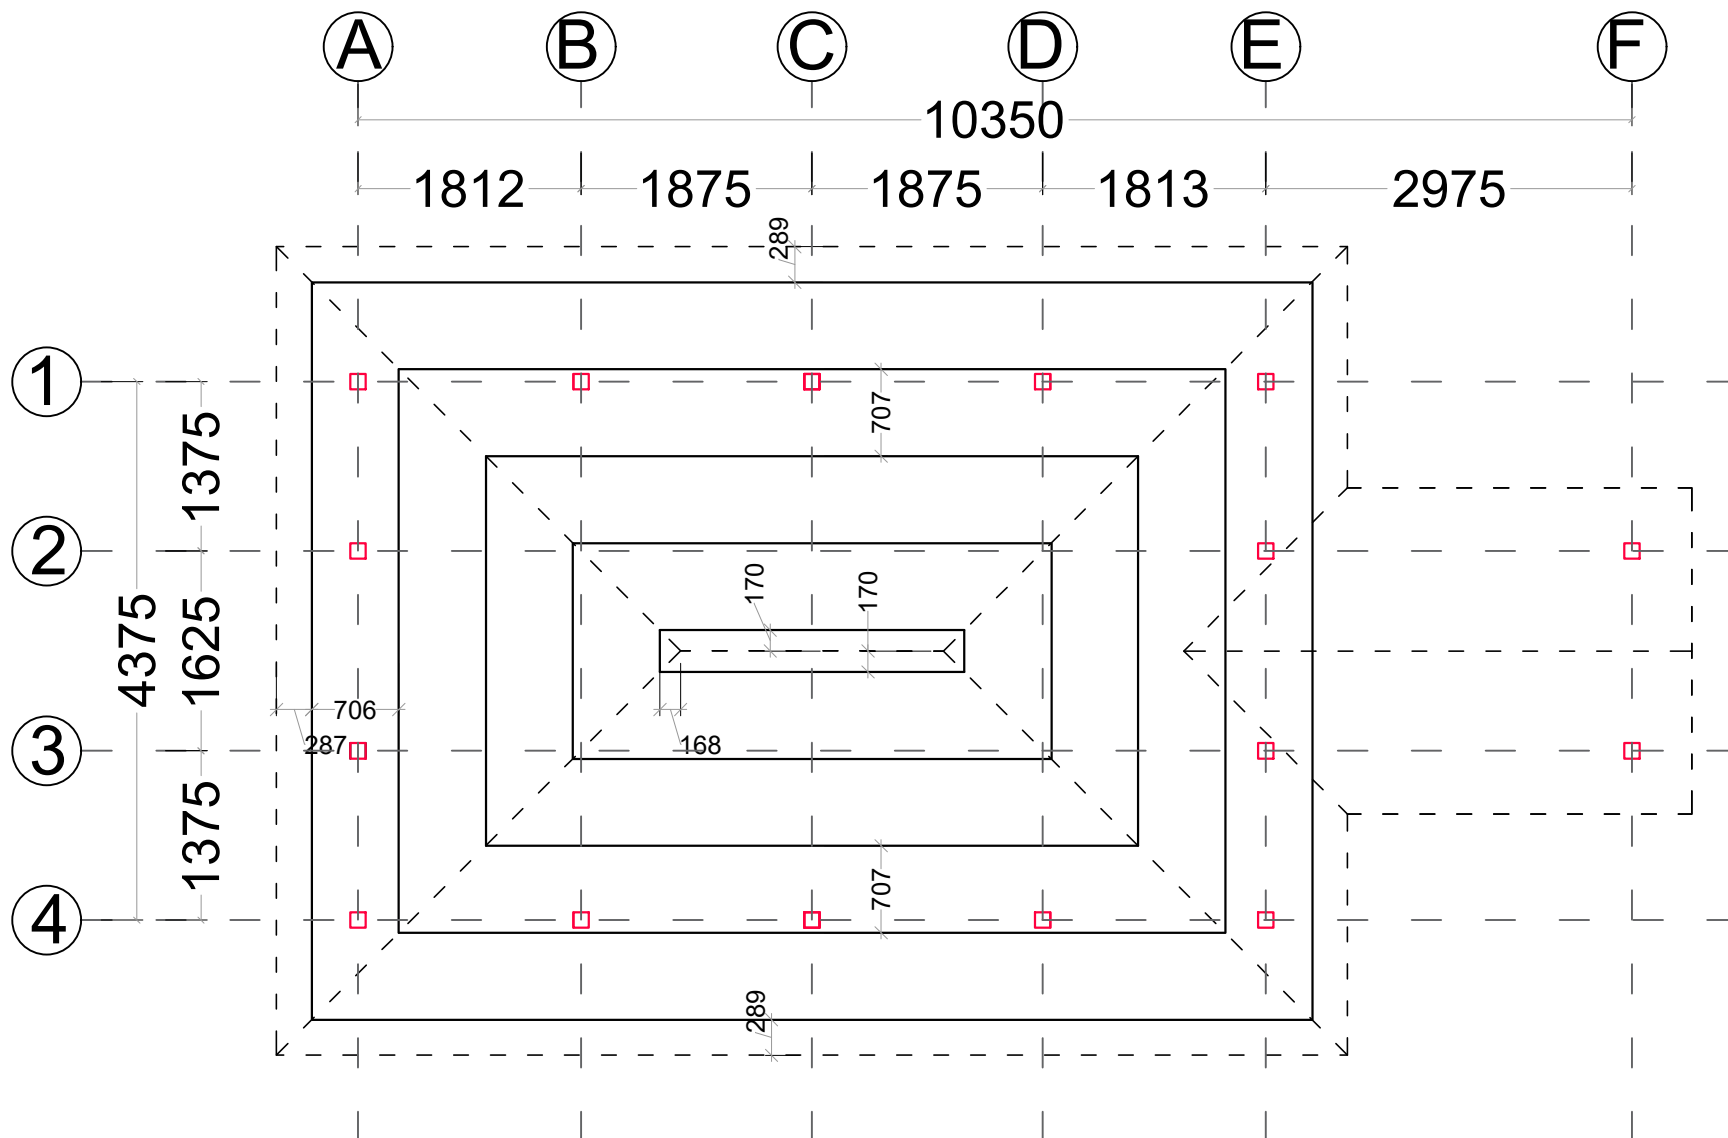

## PURLIN LAYOUT PLAN

SCALE = 1:100

PROJECT NAME  
**STRENGTHENING  
CHILD PROTECTION  
SYSTEM IN COX'S  
BAZAR DISTRICT  
PROJECT**  
COX'S BAZAR

FUNDED BY  
jMoFA AND SAVE THE  
CHILDREN JAPAN

SUPPORTED BY  
SAVE THE CHILDREN

SUPERVISED BY  
BREAKING THE SILENCE

DESIGNED BY  
FORHAT NAZIB CHOWDHURY  
DEPUTY MANAGER  
DRR AND SAFE PROGRAMMING

DRAWN BY  
MAESHA MAHMUD BINTU  
SPECIALIST-WASH  
CONSTRUCTION TEAM

STRUCTURED BY  
SHEIKH MONJURUL HAUQE  
CONSTRUCTION ENGINEER, SHELTER  
CONSTRUCTION TEAM

CHECKED BY  
MD. MAHBUNUR RAHMAN  
MANAGER, INFRASTRUCTURE AND WASH  
SAVE THE CHILDREN

APPROVED BY  
MD. ANISUL ISLAM  
INTERIM AREA DIRECTOR, COX'S BAZAR AREA  
SAVE THE CHILDREN



DRAWING TITLE  
PURLIN LAYOUT PLAN

NAME OF THE AREA  
ISLAMABAD, COX'S BAZAR

PAGE NO  
11

DATE  
30 AUGUST, 2022

AUTHORIZED BY

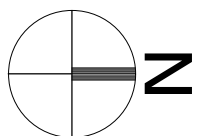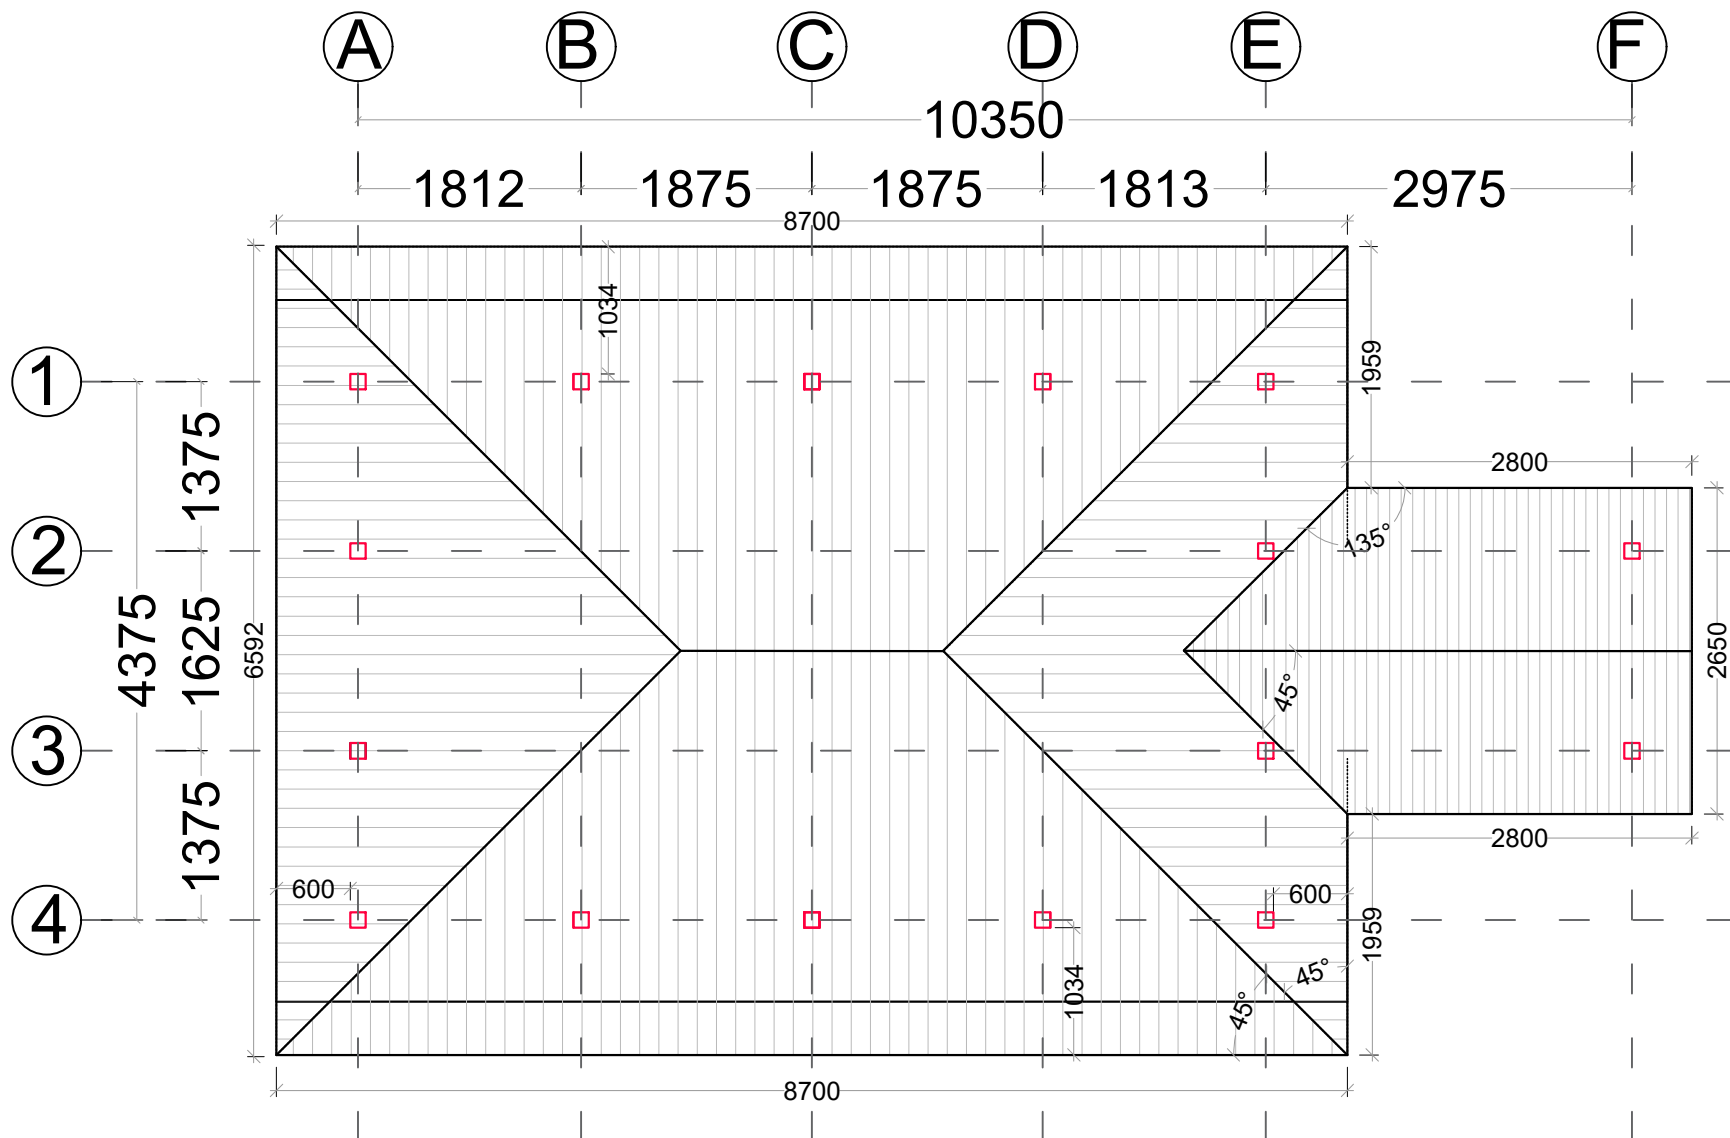

**ROOF PLAN**  
SCALE = 1:100

PROJECT NAME  
**STRENGTHENING  
CHILD PROTECTION  
SYSTEM IN COX'S  
BAZAR DISTRICT  
PROJECT**  
COX'S BAZAR

FUNDED BY  
jMoFA AND SAVE THE  
CHILDREN JAPAN

SUPPORTED BY  
SAVE THE CHILDREN

SUPERVISED BY  
BREAKING THE SILENCE

DESIGNED BY  
FORHAT NAZIB CHOWDHURY  
DEPUTY MANAGER  
DRR AND SAFE PROGRAMMING

DRAWN BY  
MAESHA MAHMUD BINTU  
SPECIALIST-WASH  
CONSTRUCTION TEAM

STRUCTURED BY  
SHEIKH MONJURUL HAUQE  
CONSTRUCTION ENGINEER, SHELTER  
CONSTRUCTION TEAM

CHECKED BY  
MD. MAHBUNUR RAHMAN  
MANAGER, INFRASTRUCTURE AND WASH  
SAVE THE CHILDREN

APPROVED BY  
MD. ANISUL ISLAM  
INTERIM AREA DIRECTOR, COX'S BAZAR AREA  
SAVE THE CHILDREN

DRAWING TITLE  
ROOF PLAN


NAME OF THE AREA  
ISLAMABAD, COX'S BAZAR

PAGE NO  
12

DATE  
30 AUGUST, 2022

AUTHORIZED BY



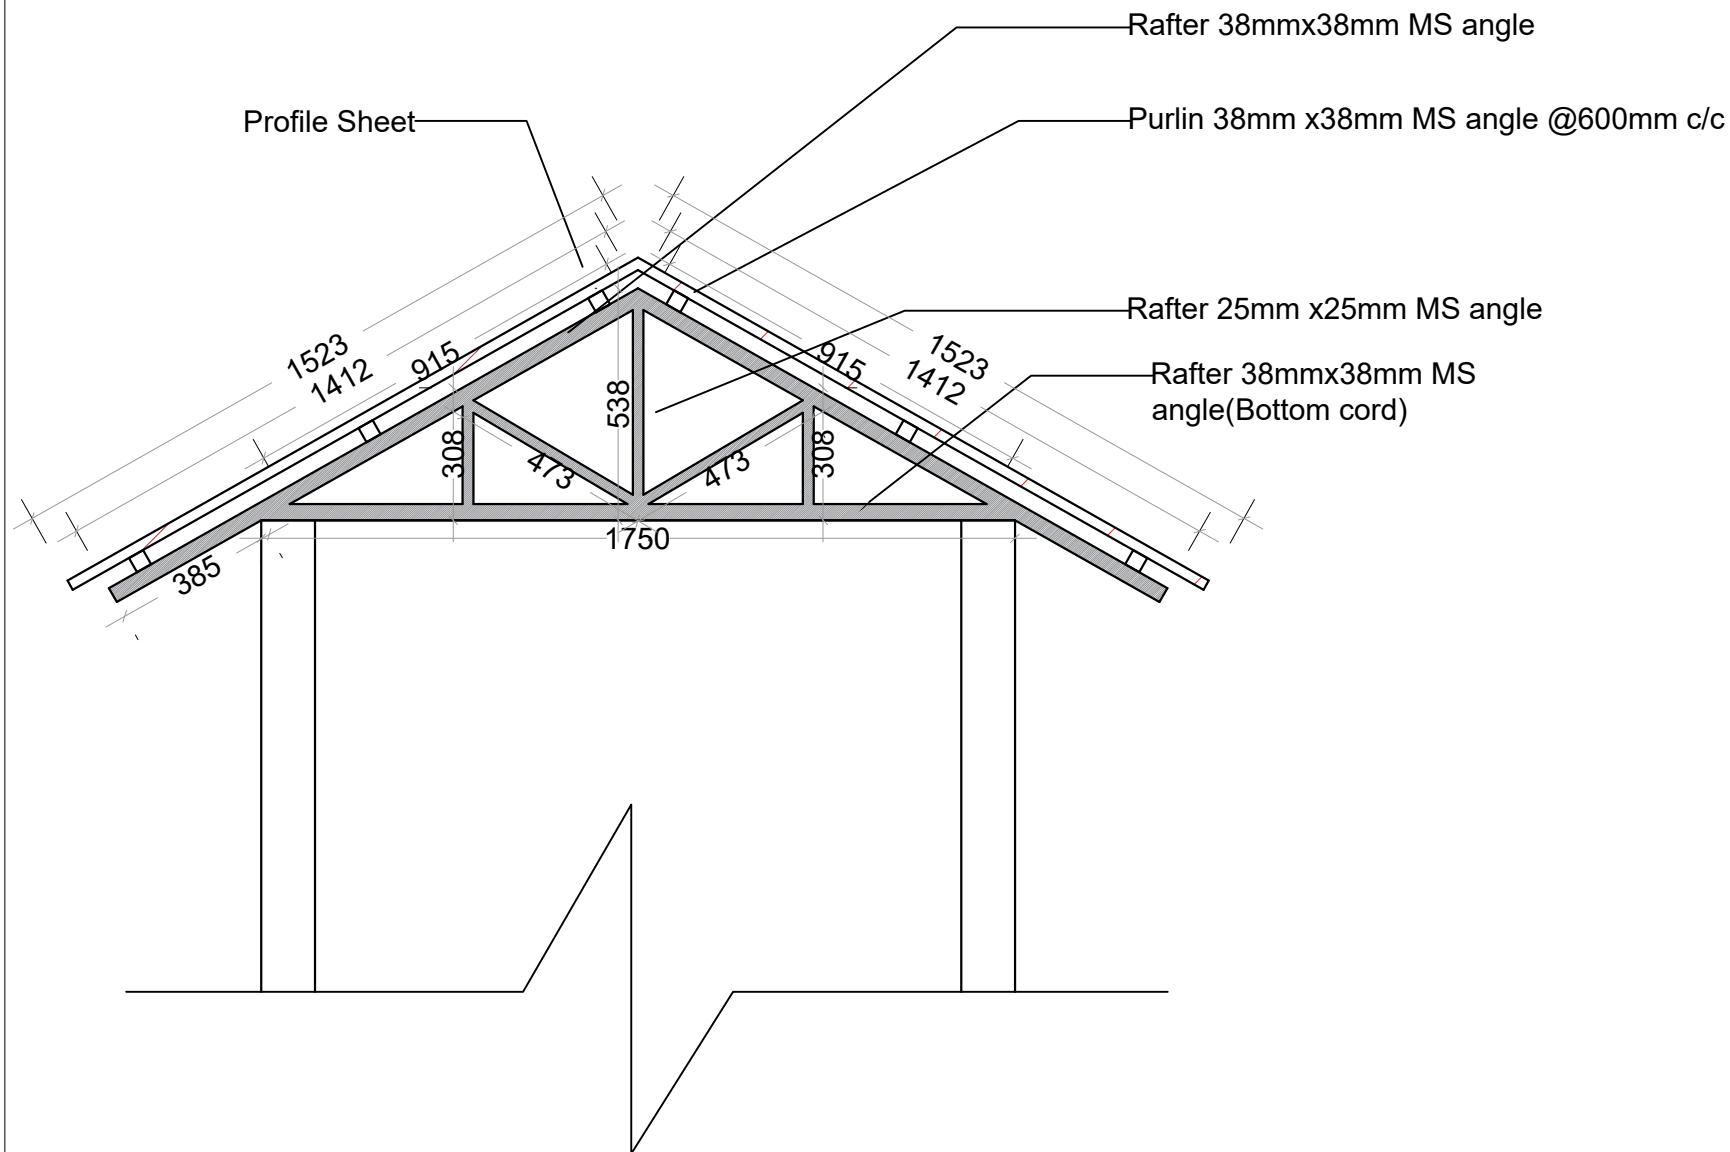

Entry Roof Truss Detail

PROJECT NAME  
**STRENGTHENING  
CHILD PROTECTION  
SYSTEM IN COX'S  
BAZAR DISTRICT  
PROJECT**  
COX'S BAZAR

FUNDED BY  
jMoFA AND SAVE THE  
CHILDREN JAPAN

SUPPORTED BY  
SAVE THE CHILDREN

SUPERVISED BY  
BREAKING THE SILENCE

DESIGNED BY  
FORHAT NAZIB CHOWDHURY  
DEPUTY MANAGER  
DRR AND SAFE PROGRAMMING

DRAWN BY  
MAESHA MAHMUD BINTU  
SPECIALIST-WASH  
CONSTRUCTION TEAM

STRUCTURED BY  
SHEIKH MONJURUL HAUQE  
CONSTRUCTION ENGINEER, SHELTER  
CONSTRUCTION TEAM

CHECKED BY  
MD. MAHBUNUR RAHMAN  
MANAGER, INFRASTRUCTURE AND WASH  
SAVE THE CHILDREN

APPROVED BY  
MD. ANISUL ISLAM  
INTERIM AREA DIRECTOR, COX'S BAZAR AREA  
SAVE THE CHILDREN


DRAWING TITLE  
TRUSS DETAIL

NAME OF THE AREA  
ISLAMABAD, COX'S BAZAR

PAGE NO  
14

DATE  
30 AUGUST, 2022

AUTHORIZED BY

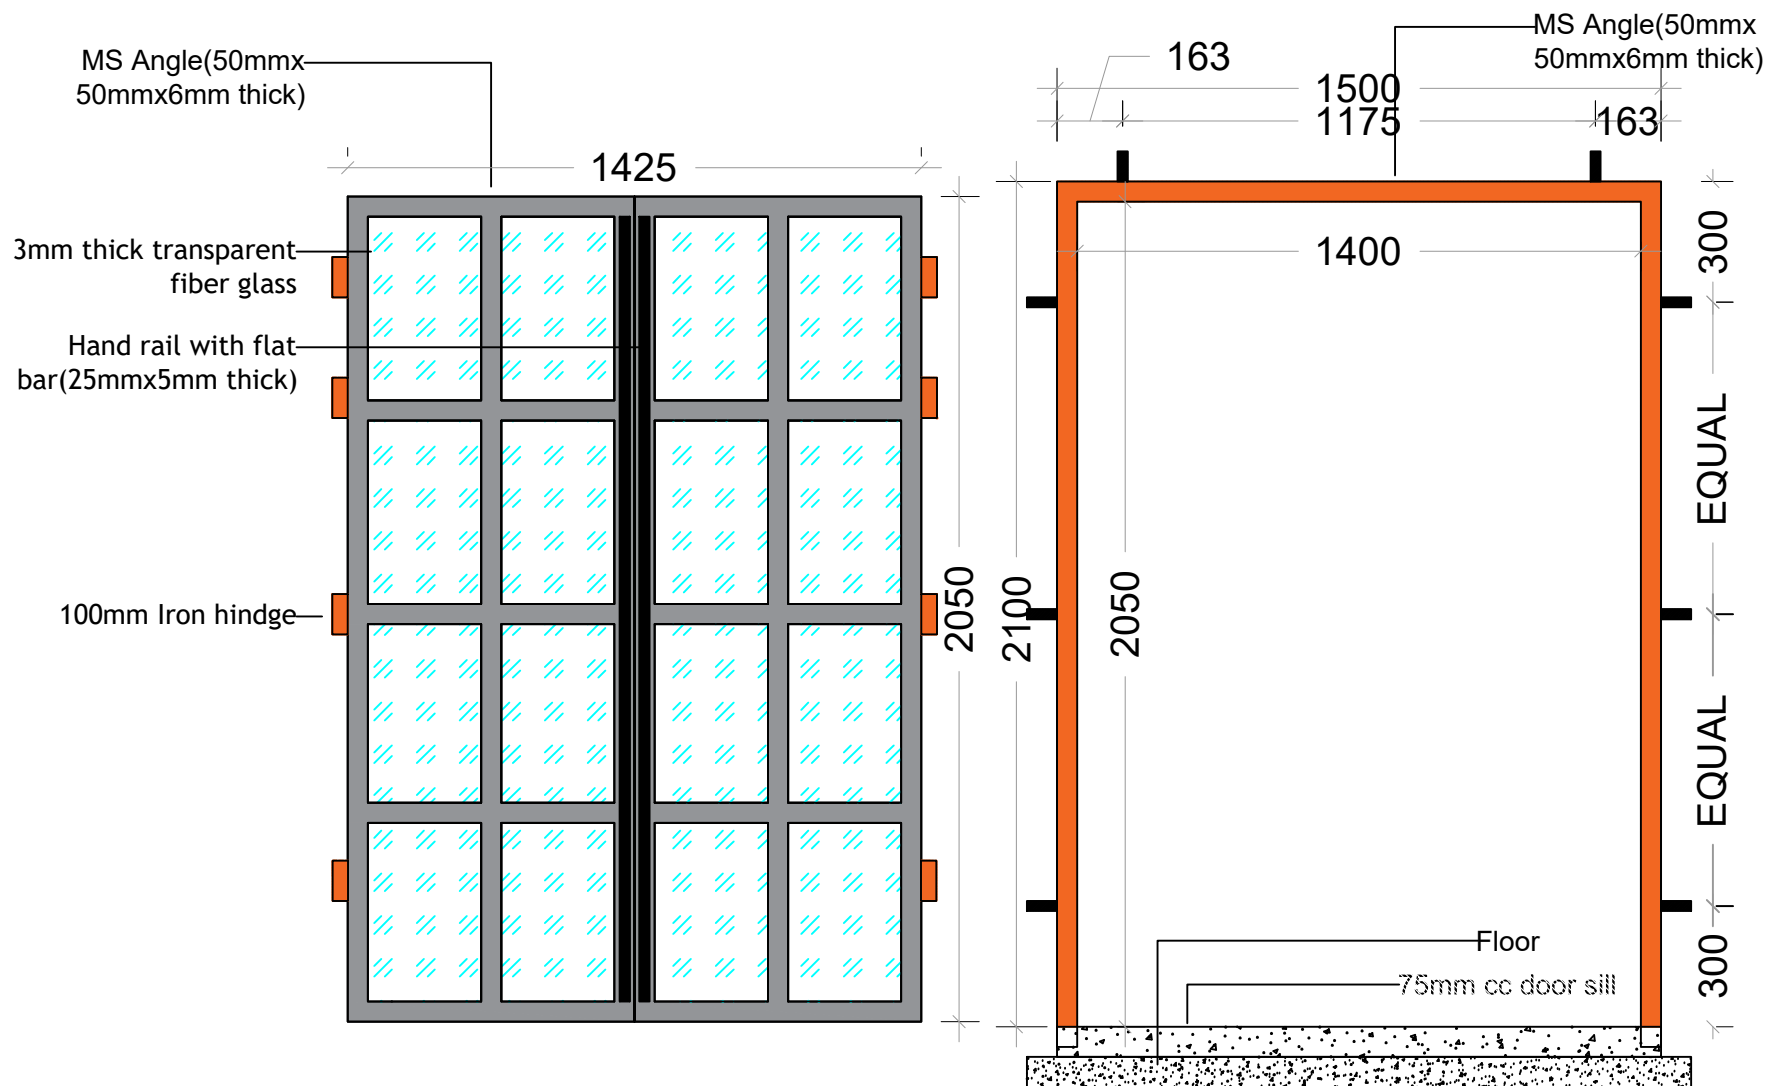

## DOOR DETAIL

PROJECT NAME  
**STRENGTHENING  
CHILD PROTECTION  
SYSTEM IN COX'S  
BAZAR DISTRICT  
PROJECT**  
COX'S BAZAR

FUNDED BY  
jMoFA AND SAVE THE  
CHILDREN JAPAN

SUPPORTED BY  
SAVE THE CHILDREN

SUPERVISED BY  
BREAKING THE SILENCE

DESIGNED BY  
FORHAT NAZIB CHOWDHURY  
DEPUTY MANAGER  
DRR AND SAFE PROGRAMMING

DRAWN BY  
MAESHA MAHMUD BINTU  
SPECIALIST-WASH  
CONSTRUCTION TEAM

STRUCTURED BY  
SHEIKH MONJURUL HAUQE  
CONSTRUCTION ENGINEER, SHELTER  
CONSTRUCTION TEAM

CHECKED BY  
MD. MAHBUNUR RAHMAN  
MANAGER, INFRASTRUCTURE AND WASH  
SAVE THE CHILDREN

APPROVED BY  
MD. ANISUL ISLAM  
INTERIM AREA DIRECTOR, COX'S BAZAR AREA  
SAVE THE CHILDREN


DRAWING TITLE  
DOOR DETAIL

NAME OF THE AREA  
ISLAMABAD, COX'S BAZAR

PAGE NO  
15

DATE  
30 AUGUST, 2022

AUTHORIZED BY

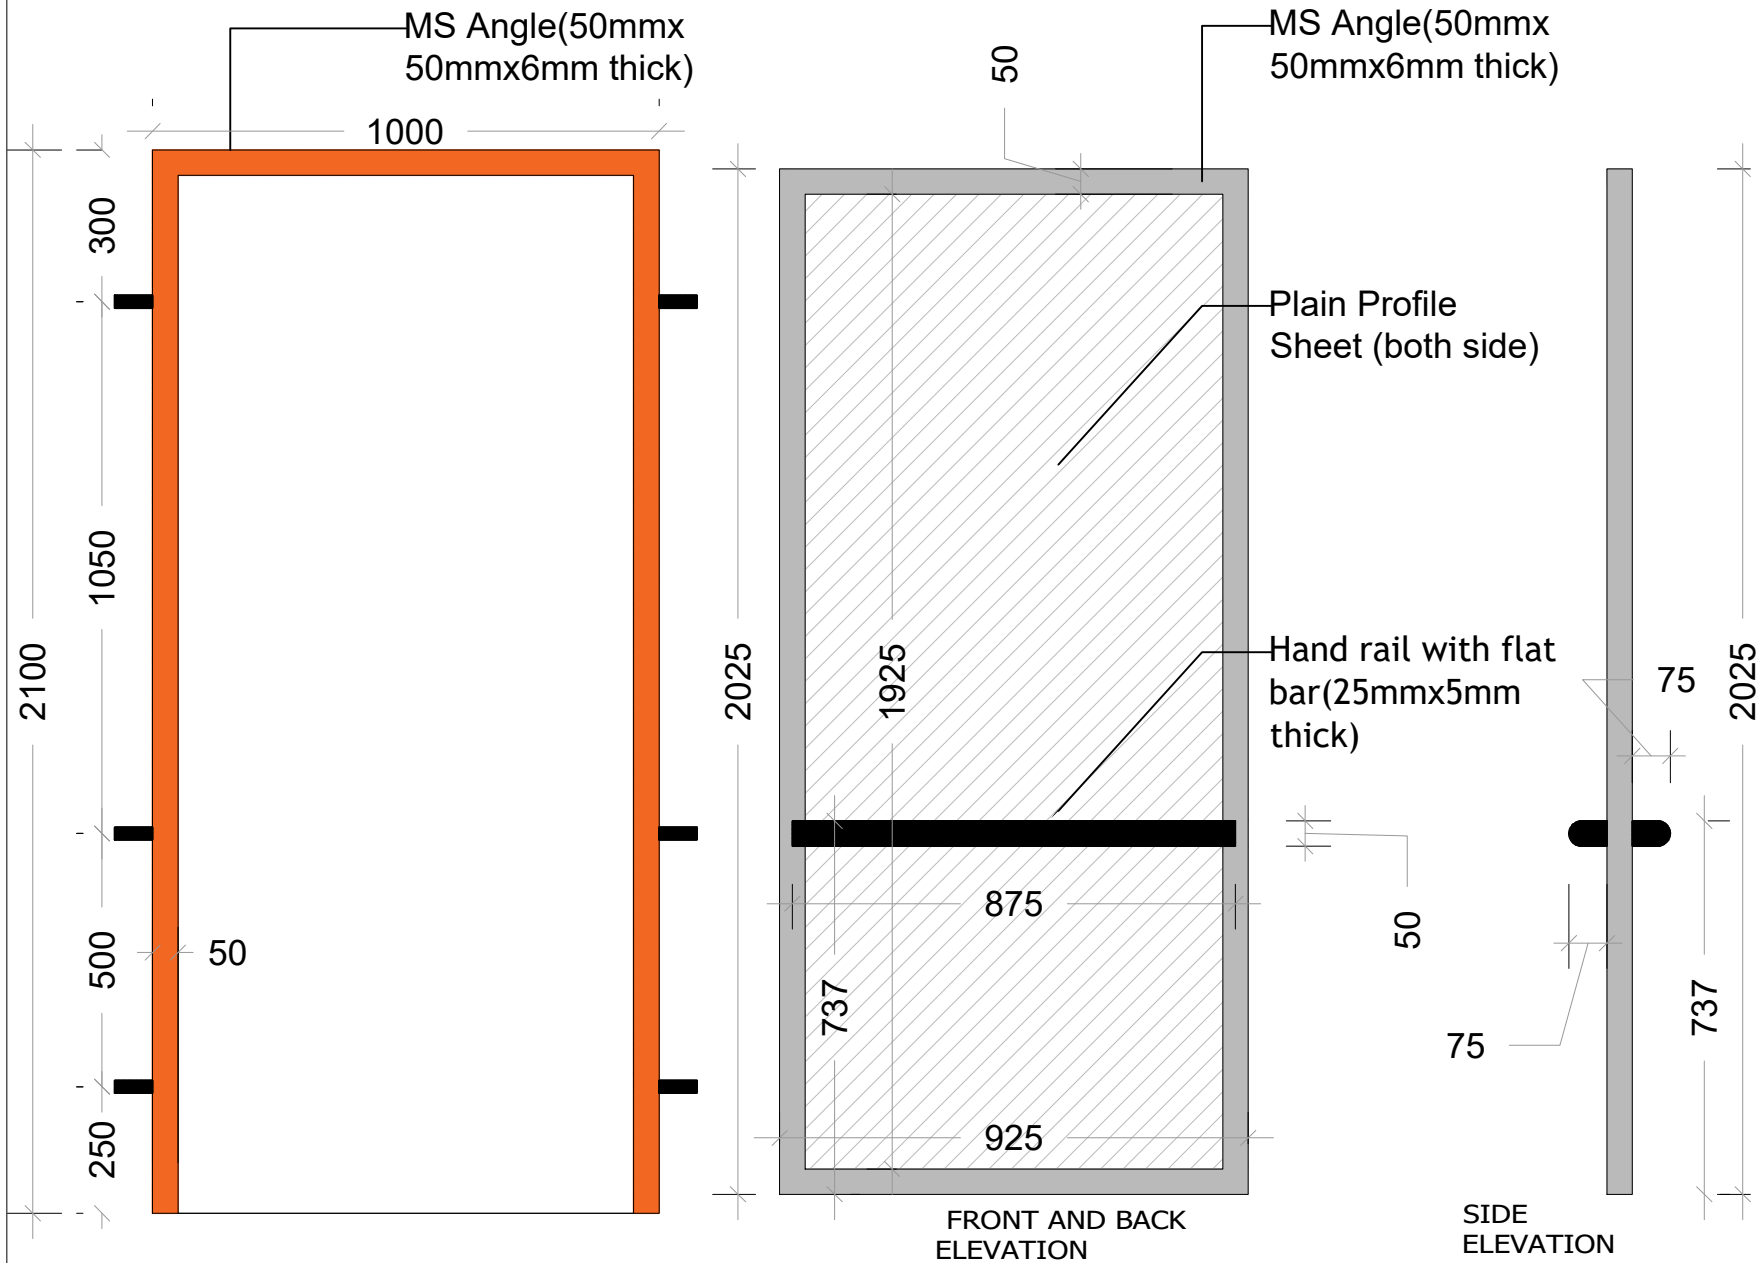

# TOILET DOOR DETAIL

PROJECT NAME  
**STRENGTHENING  
CHILD PROTECTION  
SYSTEM IN COX'S  
BAZAR DISTRICT  
PROJECT**  
COX'S BAZAR

FUNDED BY  
jMoFA AND SAVE THE  
CHILDREN JAPAN

SUPPORTED BY  
SAVE THE CHILDREN

SUPERVISED BY  
BREAKING THE SILENCE

DESIGNED BY  
FORHAT NAZIB CHOWDHURY  
DEPUTY MANAGER  
DRR AND SAFE PROGRAMMING

DRAWN BY  
MAESHA MAHMUD BINTU  
SPECIALIST-WASH  
CONSTRUCTION TEAM

STRUCTURED BY  
SHEIKH MONJURUL HAUQE  
CONSTRUCTION ENGINEER, SHELTER  
CONSTRUCTION TEAM

CHECKED BY  
MD. MAHBUNUR RAHMAN  
MANAGER, INFRASTRUCTURE AND WASH  
SAVE THE CHILDREN

APPROVED BY  
MD. ANISUL ISLAM  
INTERIM AREA DIRECTOR, COX'S BAZAR AREA  
SAVE THE CHILDREN


DRAWING TITLE  
DOOR DETAIL

NAME OF THE AREA  
ISLAMABAD, COX'S BAZAR

PAGE NO  
16

DATE  
30 AUGUST, 2022

AUTHORIZED BY

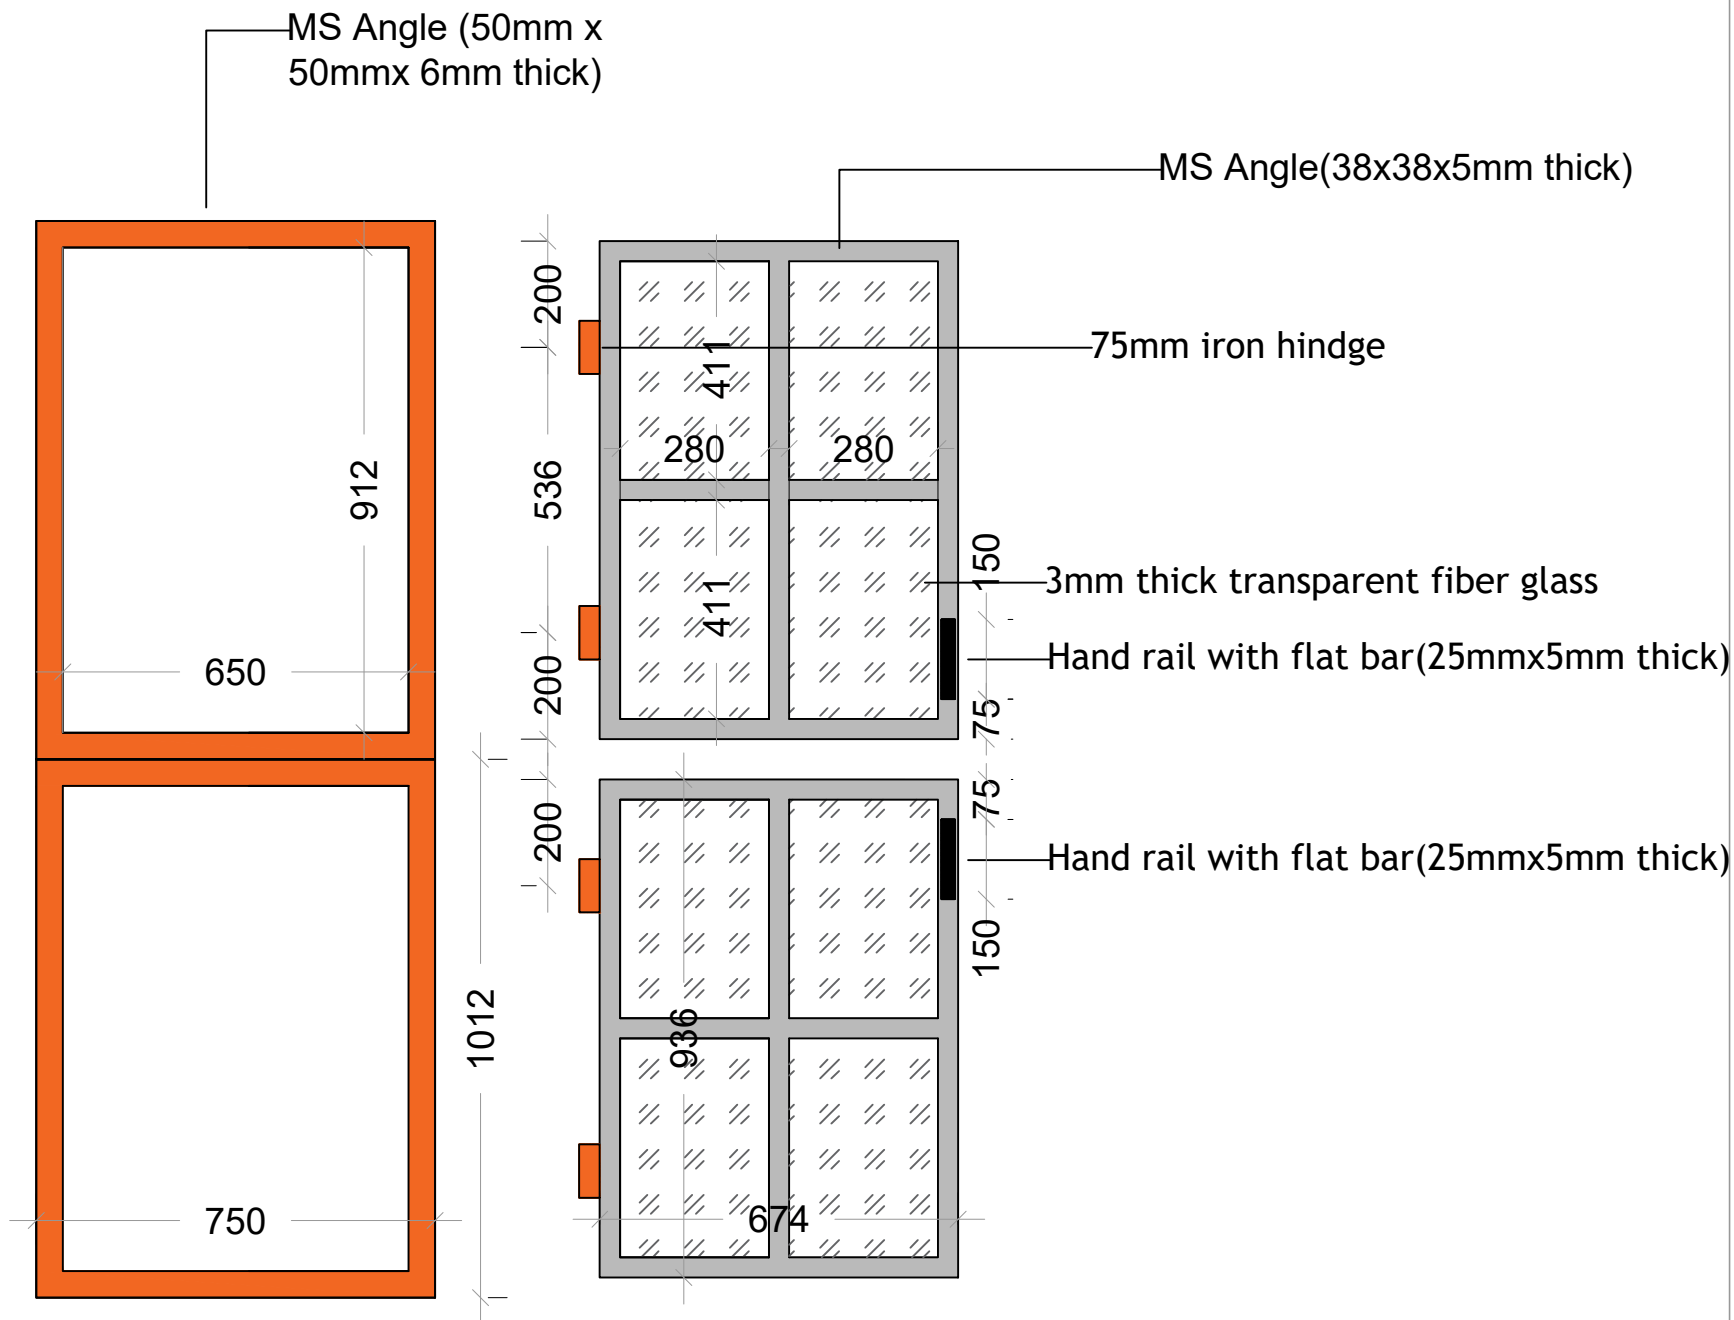

## WINDOW DETAIL

PROJECT NAME  
**STRENGTHENING  
CHILD PROTECTION  
SYSTEM IN COX'S  
BAZAR DISTRICT  
PROJECT**  
COX'S BAZAR

FUNDED BY  
jMoFA AND SAVE THE  
CHILDREN JAPAN

SUPPORTED BY  
SAVE THE CHILDREN

SUPERVISED BY  
BREAKING THE SILENCE

DESIGNED BY  
FORHAT NAZIB CHOWDHURY  
DEPUTY MANAGER  
DRR AND SAFE PROGRAMMING

DRAWN BY  
MAESHA MAHMUD BINTU  
SPECIALIST-WASH  
CONSTRUCTION TEAM

STRUCTURED BY  
SHEIKH MONJURUL HAUQE  
CONSTRUCTION ENGINEER, SHELTER  
CONSTRUCTION TEAM

CHECKED BY  
MD. MAHBUNUR RAHMAN  
MANAGER, INFRASTRUCTURE AND WASH  
SAVE THE CHILDREN

APPROVED BY  
MD. ANISUL ISLAM  
INTERIM AREA DIRECTOR, COX'S BAZAR AREA  
SAVE THE CHILDREN

DRAWING TITLE  
WINDOW DETAIL

NAME OF THE AREA  
ISLAMABAD, COX'S BAZAR

PAGE NO  
17

DATE  
30 AUGUST, 2022

AUTHORIZED BY

