

SAVE THE CHILDREN

STRENGTHENING CHILD PROTECTION SYSTEM IN COX'S BAZAR DISTRICT PROJECT

SITE: JALALABAD, COX'S BAZAR

**SUPPORTED BY - SAVE THE CHILDREN
FUNDED BY - JMoFA & SAVE THE CHILDREN**

MAIN ROAD

ROAD LEVEL
±0 mmLEVEL

HBB ROAD LEVEL
±0 mmLEVEL

ROAD LEVEL
+600 LEVEL

EQUAL EQUAL

±0mmLEVEL

4000

8700

6567

2650

1750

1652

RAMP

6355

ORANGE FENCE

LOW LEVEL

BOUNDARY WALL

PROJECT NAME
**STRENGTHENING
CHILD PROTECTION
SYSTEM IN COX'S
BAZAR DISTRICT
PROJECT**

COX'S BAZAR

FUNDED BY
jMoFA AND SAVE THE
CHILDREN JAPAN

SUPPORTED BY
SAVE THE CHILDREN

SUPERVISED BY
BREAKING THE SILENCE

DESIGNED BY
FORHAT NAZIB CHOWDHURY
DEPUTY MANAGER
DRR AND SAFE PROGRAMMING

DRAWN BY
MAESHA MAHMUD BINTU
SPECIALIST-WASH
CONSTRUCTION TEAM

STRUCTURED BY
SHEIKH MONJURUL HAUQE
CONSTRUCTION ENGINEER, SHELTER
CONSTRUCTION TEAM

CHECKED BY
MD. MAHBUBUR RAHMAN
MANAGER, INFRASTRUCTURE AND WASH
SAVE THE CHILDREN

APPROVED BY
MD. ANISUL ISLAM
INTERIM AREA DIRECTOR, COX'S BAZAR AREA
SAVE THE CHILDREN


DRAWING TITLE
SITE PLAN

NAME OF THE AREA
JALALABAD, COX'S BAZAR


PAGE NO
02

DATE
05 SEPTEMBER, 2022

AUTHORIZED BY

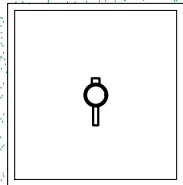

EXISTING
TUBE
WELL

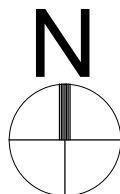

UNION PARISHAD
EXISTING DOUBLE STORIED BUILDING


SITE PLAN
JALALABAD UNION PARISHAD, JALALABAD, COX'S BAZAR
SCALE = 1:100

MAIN ROAD


ROAD LEVEL
±0 mmLEVEL

HBB ROAD LEVEL
±0 mmLEVEL

ROAD LEVEL
+600 LEVEL

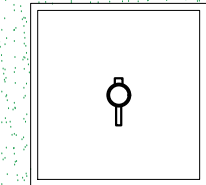

EXISTING
TUBE
WELL

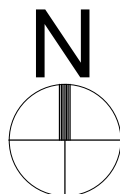


UNION PARISHAD
EXISTING DOUBLE STORIED BUILDING

PLAN

JALALABAD UNION PARISHAD, JALALABAD, COX'S BAZAR

SCALE = 1:100

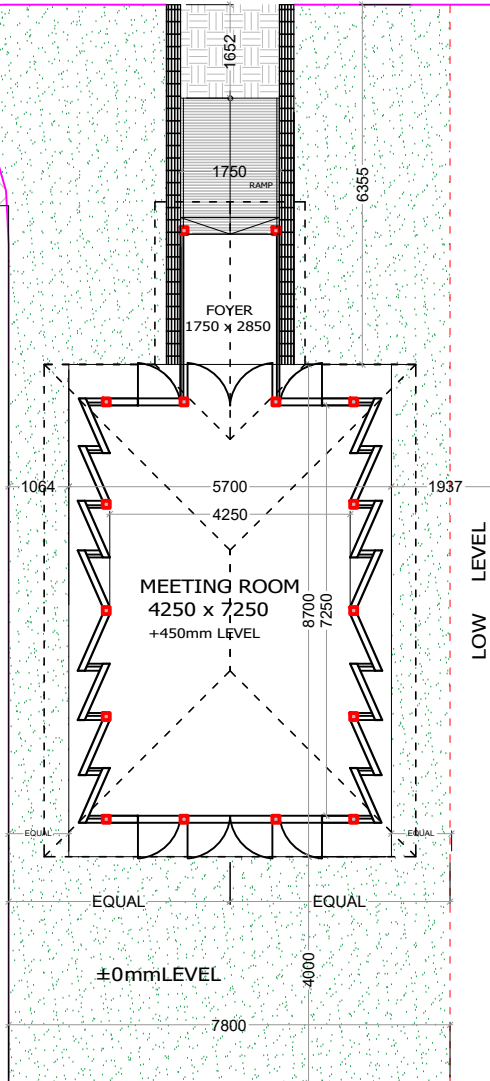

LOW LEVEL

BOUNDARY WALL

PROJECT NAME
**STRENGTHENING
CHILD PROTECTION
SYSTEM IN COX'S
BAZAR DISTRICT
PROJECT**
COX'S BAZAR

FUNDED BY
jMoFA AND SAVE THE
CHILDREN JAPAN

SUPPORTED BY
SAVE THE CHILDREN

SUPERVISED BY
BREAKING THE SILENCE

DESIGNED BY
FORHAT NAZIB CHOWDHURY
DEPUTY MANAGER
DRR AND SAFE PROGRAMMING

DRAWN BY
MAESHA MAHMUD BINTU
SPECIALIST-WASH
CONSTRUCTION TEAM

STRUCTURED BY
SHEIKH MONJURUL HAUQE
CONSTRUCTION ENGINEER, SHELTER
CONSTRUCTION TEAM

CHECKED BY
MD. MAHBUBUR RAHMAN
MANAGER, INFRASTRUCTURE AND WASH
SAVE THE CHILDREN

APPROVED BY
MD. ANISUL ISLAM
INTERIM AREA DIRECTOR, COX'S BAZAR AREA
SAVE THE CHILDREN

DRAWING TITLE
PLAN

NAME OF THE AREA
JALALABAD, COX'S BAZAR

PAGE NO
01

DATE
05 SEPTEMBER, 2022

AUTHORIZED BY



Elevation (Entry)



Elevation (Back Side)

PROJECT NAME
**STRENGTHENING
CHILD PROTECTION
SYSTEM IN COX'S
BAZAR DISTRICT
PROJECT**
COX'S BAZAR

FUNDED BY
jMoFA AND SAVE THE
CHILDREN JAPAN

SUPPORTED BY
SAVE THE CHILDREN

SUPERVISED BY
BREAKING THE SILENCE

DESIGNED BY
FORHAT NAZIB CHOWDHURY
DEPUTY MANAGER
DRR AND SAFE PROGRAMMING

DRAWN BY
MAESHA MAHMUD BINTU
SPECIALIST-WASH
CONSTRUCTION TEAM

STRUCTURED BY
SHEIKH MONJURUL HAUQE
CONSTRUCTION ENGINEER, SHELTER
CONSTRUCTION TEAM

CHECKED BY
MD. MAHBUBUR RAHMAN
MANAGER, INFRASTRUCTURE AND WASH
SAVE THE CHILDREN

APPROVED BY
MD. ANISUL ISLAM
INTERIM AREA DIRECTOR, COX'S BAZAR AREA
SAVE THE CHILDREN


DRAWING TITLE
ELEVATIONS

NAME OF THE AREA
JALALABAD, COX'S BAZAR


PAGE NO
03

DATE
05 SEPTEMBER, 2022

AUTHORIZED BY

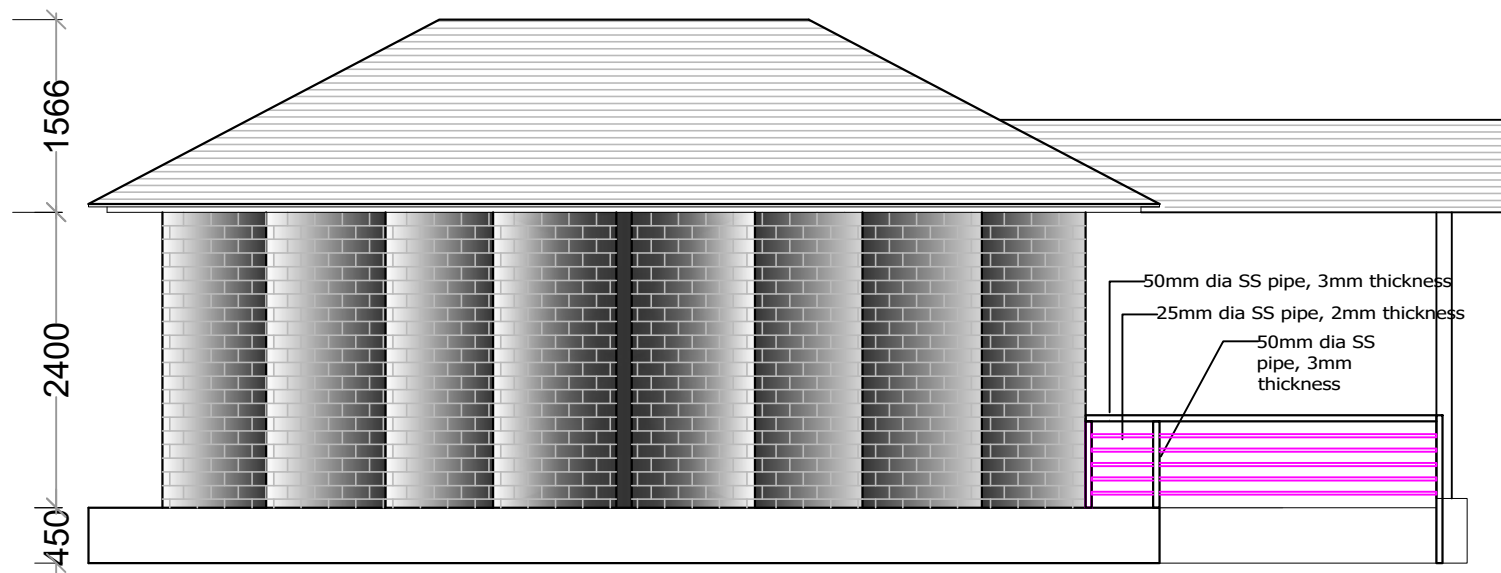

Elevation (Both longer side)

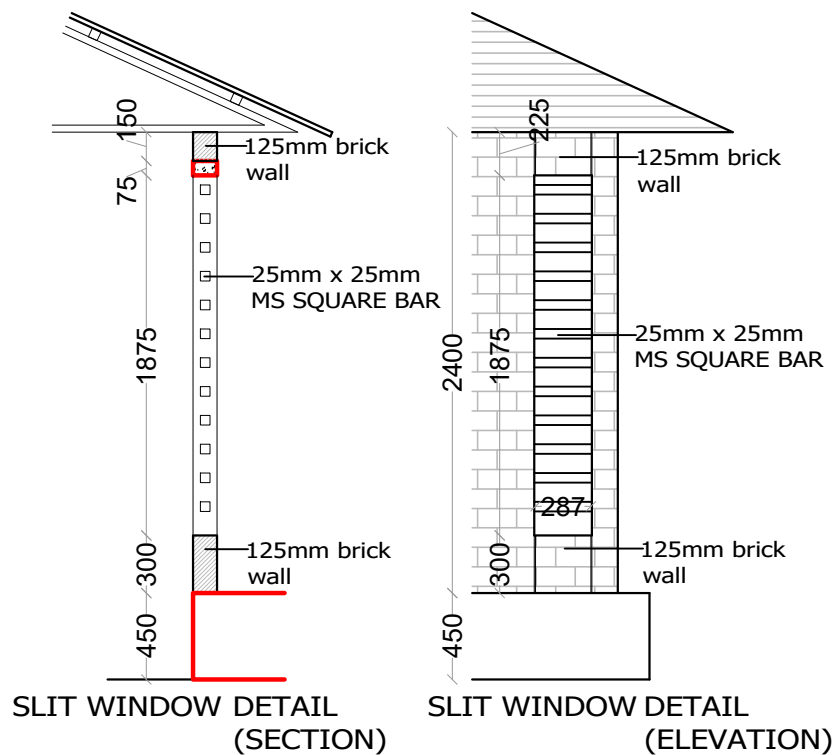

PROJECT NAME
**STRENGTHENING
CHILD PROTECTION
SYSTEM IN COX'S
BAZAR DISTRICT
PROJECT**
COX'S BAZAR

FUNDED BY
jMoFA AND SAVE THE
CHILDREN JAPAN

SUPPORTED BY
SAVE THE CHILDREN

SUPERVISED BY
BREAKING THE SILENCE

DESIGNED BY
FORHAT NAZIB CHOWDHURY
DEPUTY MANAGER
DRR AND SAFE PROGRAMMING

DRAWN BY
MAESHA MAHMUD BINTU
SPECIALIST-WASH
CONSTRUCTION TEAM

STRUCTURED BY
SHEIKH MONJURUL HAUQE
CONSTRUCTION ENGINEER, SHELTER
CONSTRUCTION TEAM

CHECKED BY
MD. MAHBUBUR RAHMAN
MANAGER, INFRASTRUCTURE AND WASH
SAVE THE CHILDREN

APPROVED BY
MD. ANISUL ISLAM
INTERIM AREA DIRECTOR, COX'S BAZAR AREA
SAVE THE CHILDREN



DRAWING TITLE
ELEVATION AND SECTION

NAME OF THE AREA
JALALABAD, COX'S BAZAR


PAGE NO
04

DATE
05 SEPTEMBER, 2022

AUTHORIZED BY

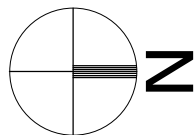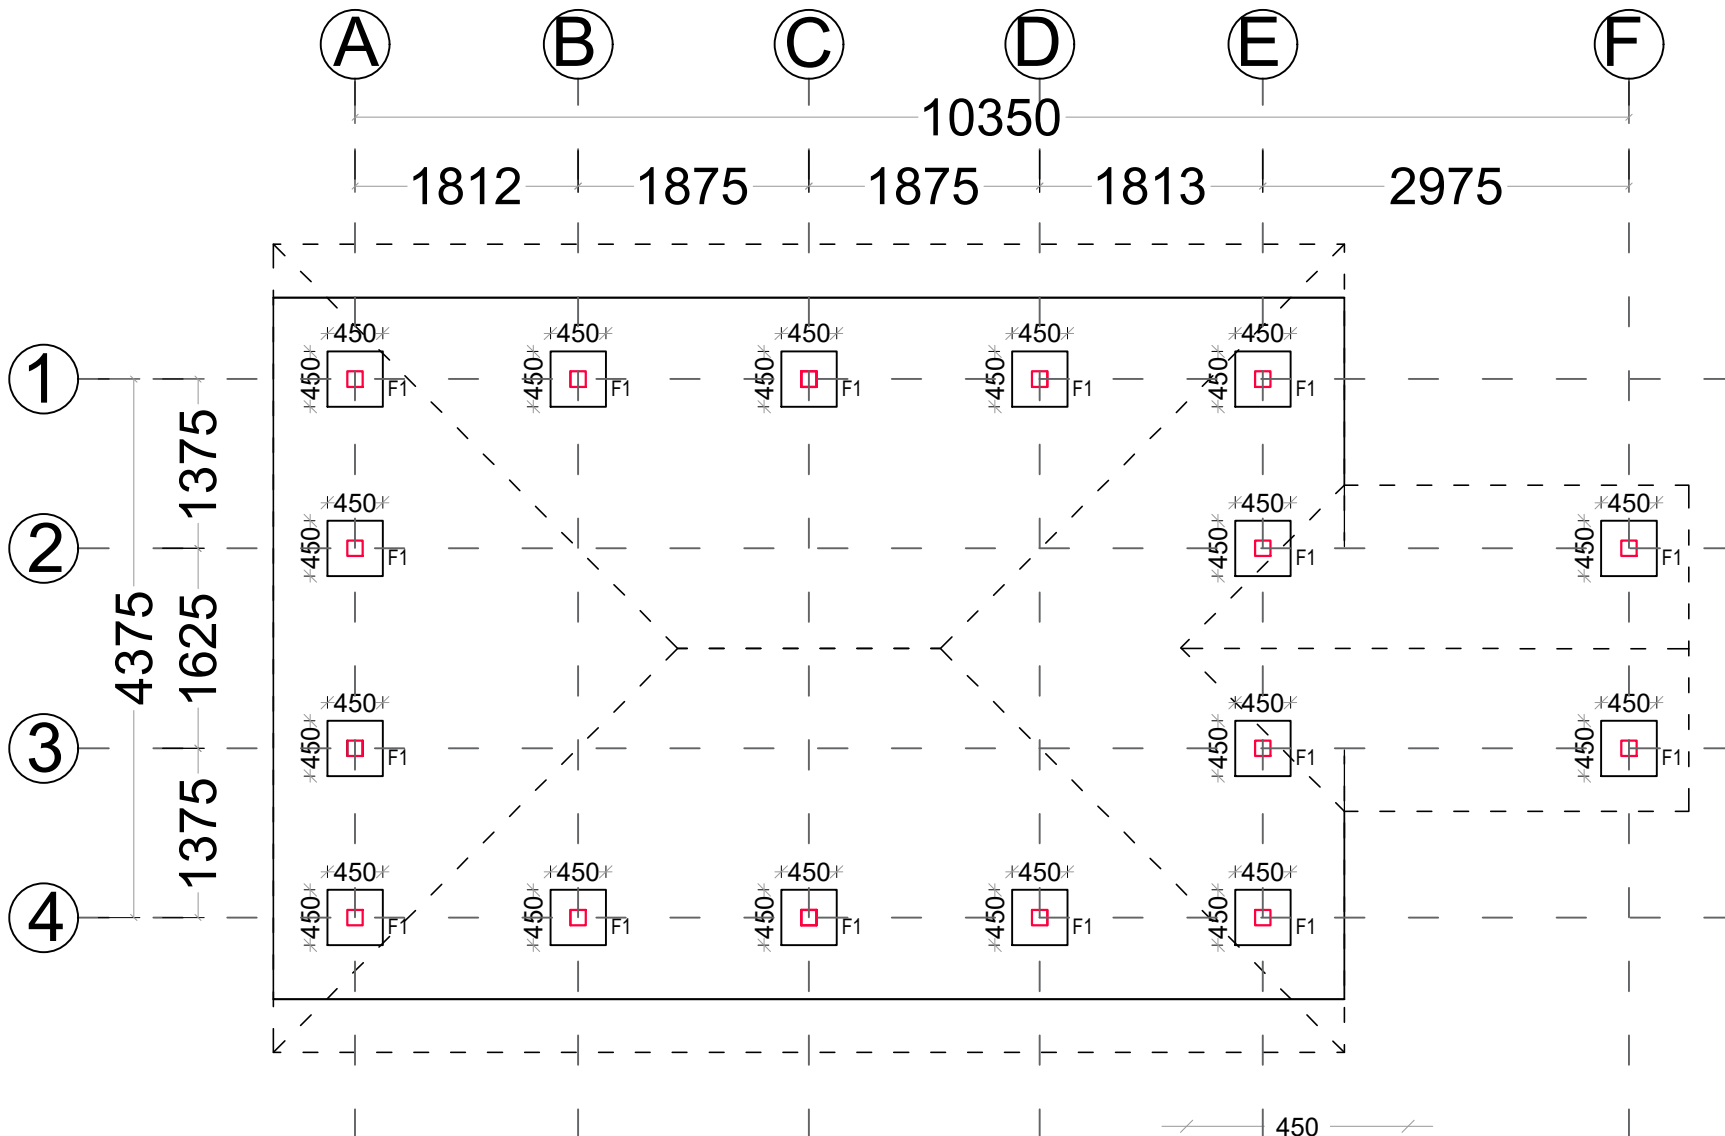

FOOTING LAYOUT PLAN
SCALE = 1:100

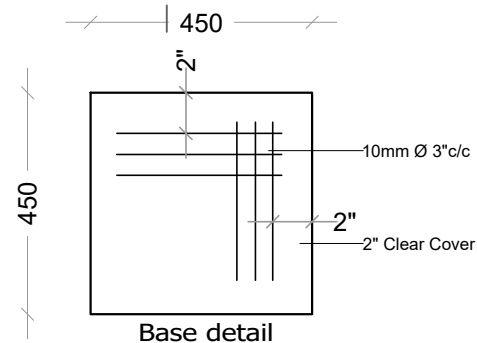

PROJECT NAME
**STRENGTHENING
CHILD PROTECTION
SYSTEM IN COX'S
BAZAR DISTRICT
PROJECT**
COX'S BAZAR

FUNDED BY
jMoFA AND SAVE THE
CHILDREN JAPAN

SUPPORTED BY
SAVE THE CHILDREN

SUPERVISED BY
BREAKING THE SILENCE

DESIGNED BY
FORHAT NAZIB CHOWDHURY
DEPUTY MANAGER
DRR AND SAFE PROGRAMMING

DRAWN BY
MAESHA MAHMUD BINTU
SPECIALIST-WASH
CONSTRUCTION TEAM

STRUCTURED BY
SHEIKH MONJURUL HAUQE
CONSTRUCTION ENGINEER, SHELTER
CONSTRUCTION TEAM

CHECKED BY
MD. MAHBUBUR RAHMAN
MANAGER, INFRASTRUCTURE AND WASH
SAVE THE CHILDREN

APPROVED BY
MD. ANISUL ISLAM
INTERIM AREA DIRECTOR, COX'S BAZAR AREA
SAVE THE CHILDREN


DRAWING TITLE
FOOTING LAYOUT PLAN

NAME OF THE AREA
JALALABAD, COX'S BAZAR

PAGE NO
07

DATE
05 SEPTEMBER, 2022

AUTHORIZED BY

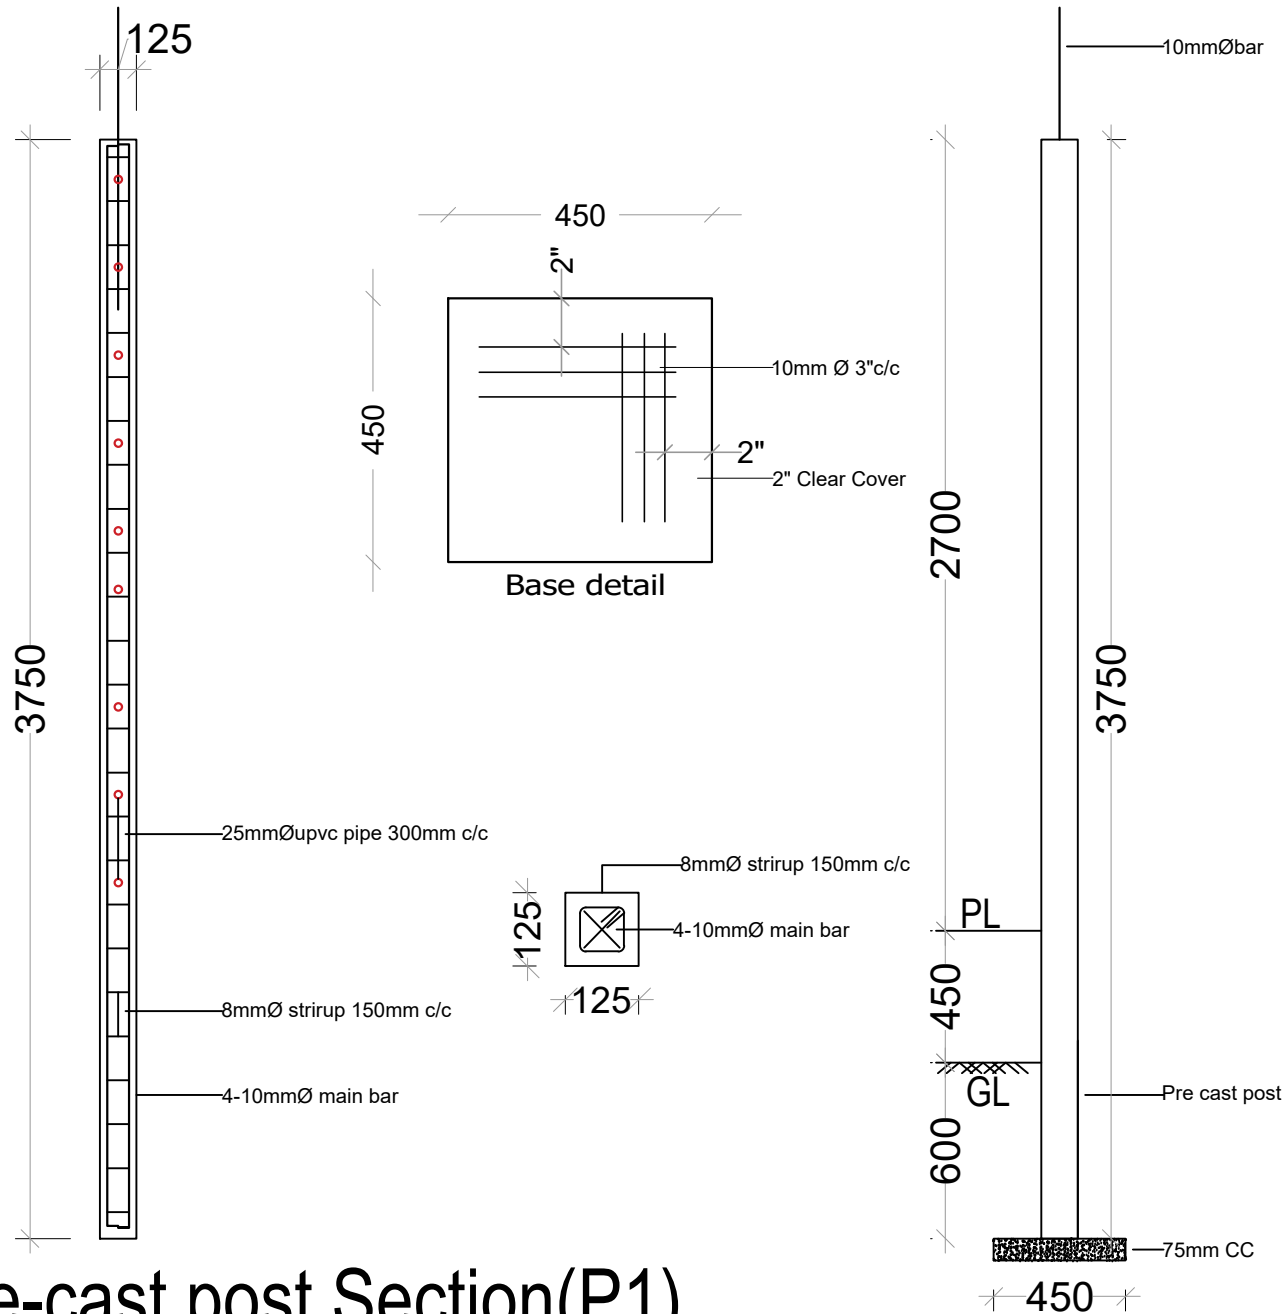

PROJECT NAME
**STRENGTHENING
 CHILD PROTECTION
 SYSTEM IN COX'S
 BAZAR DISTRICT
 PROJECT**
 COX'S BAZAR

FUNDED BY
 jMoFA AND SAVE THE
 CHILDREN JAPAN

SUPPORTED BY
 SAVE THE CHILDREN

SUPERVISED BY
 BREAKING THE SILENCE

DESIGNED BY
 FORHAT NAZIB CHOWDHURY
 DEPUTY MANAGER
 DRR AND SAFE PROGRAMMING

DRAWN BY
 MAESHA MAHMUD BINTU
 SPECIALIST-WASH
 CONSTRUCTION TEAM

STRUCTURED BY
 SHEIKH MONJURUL HAUQE
 CONSTRUCTION ENGINEER, SHELTER
 CONSTRUCTION TEAM

CHECKED BY
 MD. MAHBUBUR RAHMAN
 MANAGER, INFRASTRUCTURE AND WASH
 SAVE THE CHILDREN

APPROVED BY
 MD. ANISUL ISLAM
 INTERIM AREA DIRECTOR, COX'S BAZAR AREA
 SAVE THE CHILDREN


DRAWING TITLE
 FOOTING & POST SECTION

NAME OF THE AREA
 JALALABAD, COX'S BAZAR

PAGE NO
 08

DATE
 05 SEPTEMBER, 2022

AUTHORIZED BY

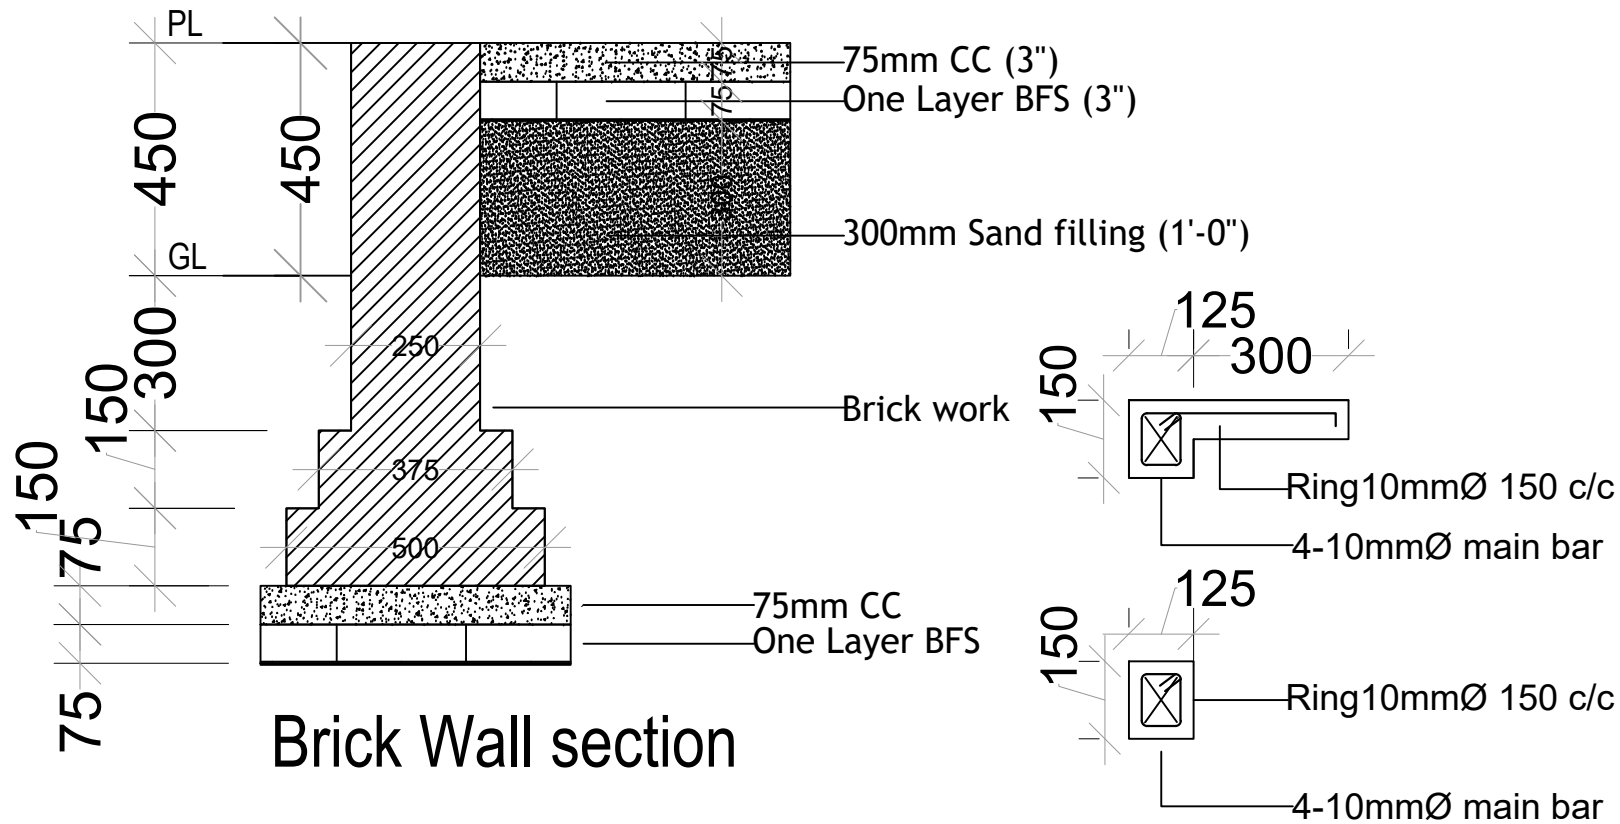

PROJECT NAME
**STRENGTHENING
CHILD PROTECTION
SYSTEM IN COX'S
BAZAR DISTRICT
PROJECT**
COX'S BAZAR

FUNDED BY
jMoFA AND SAVE THE
CHILDREN JAPAN

SUPPORTED BY
SAVE THE CHILDREN

SUPERVISED BY
BREAKING THE SILENCE

DESIGNED BY
FORHAT NAZIB CHOWDHURY
DEPUTY MANAGER
DRR AND SAFE PROGRAMMING

DRAWN BY
MAESHA MAHMUD BINTU
SPECIALIST-WASH
CONSTRUCTION TEAM

STRUCTURED BY
SHEIKH MONJURUL HAUQE
CONSTRUCTION ENGINEER, SHELTER
CONSTRUCTION TEAM

CHECKED BY
MD. MAHBUBUR RAHMAN
MANAGER, INFRASTRUCTURE AND WASH
SAVE THE CHILDREN

APPROVED BY
MD. ANISUL ISLAM
INTERIM AREA DIRECTOR, COX'S BAZAR AREA
SAVE THE CHILDREN



DRAWING TITLE
BRICK WALL & LINTEL SECTION

NAME OF THE AREA
JALALABAD, COX'S BAZAR

PAGE NO
10

DATE
05 SEPTEMBER, 2022

AUTHORIZED BY

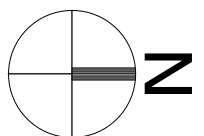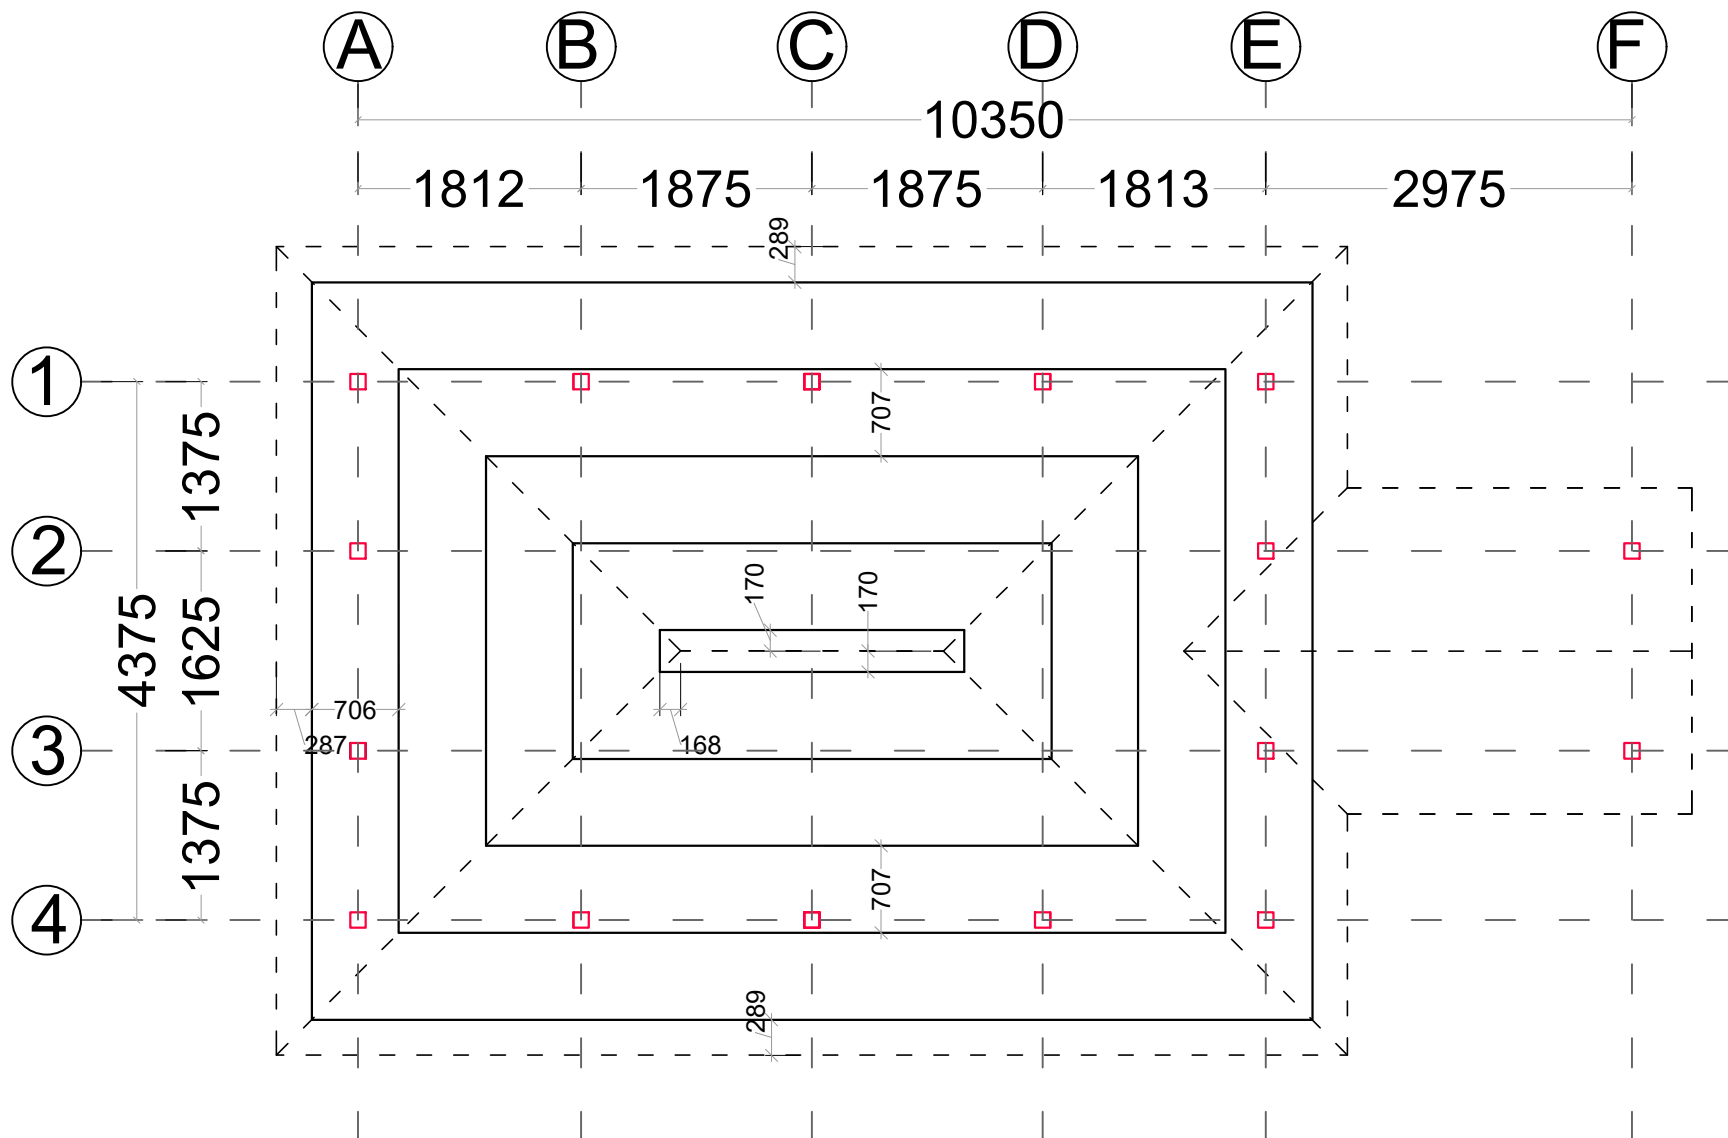

PURLIN LAYOUT PLAN

SCALE = 1:100

PROJECT NAME
**STRENGTHENING
CHILD PROTECTION
SYSTEM IN COX'S
BAZAR DISTRICT
PROJECT**
COX'S BAZAR

FUNDED BY
jMoFA AND SAVE THE
CHILDREN JAPAN

SUPPORTED BY
SAVE THE CHILDREN

SUPERVISED BY
BREAKING THE SILENCE

DESIGNED BY
FORHAT NAZIB CHOWDHURY
DEPUTY MANAGER
DRR AND SAFE PROGRAMMING

DRAWN BY
MAESHA MAHMUD BINTU
SPECIALIST-WASH
CONSTRUCTION TEAM

STRUCTURED BY
SHEIKH MONJURUL HAUQE
CONSTRUCTION ENGINEER, SHELTER
CONSTRUCTION TEAM

CHECKED BY
MD. MAHBUBUR RAHMAN
MANAGER, INFRASTRUCTURE AND WASH
SAVE THE CHILDREN

APPROVED BY
MD. ANISUL ISLAM
INTERIM AREA DIRECTOR, COX'S BAZAR AREA
SAVE THE CHILDREN



DRAWING TITLE
PURLIN LAYOUT PLAN

NAME OF THE AREA
JALALABAD, COX'S BAZAR

PAGE NO
11


DATE
05 SEPTEMBER, 2022

AUTHORIZED BY

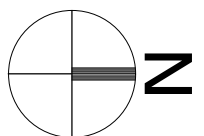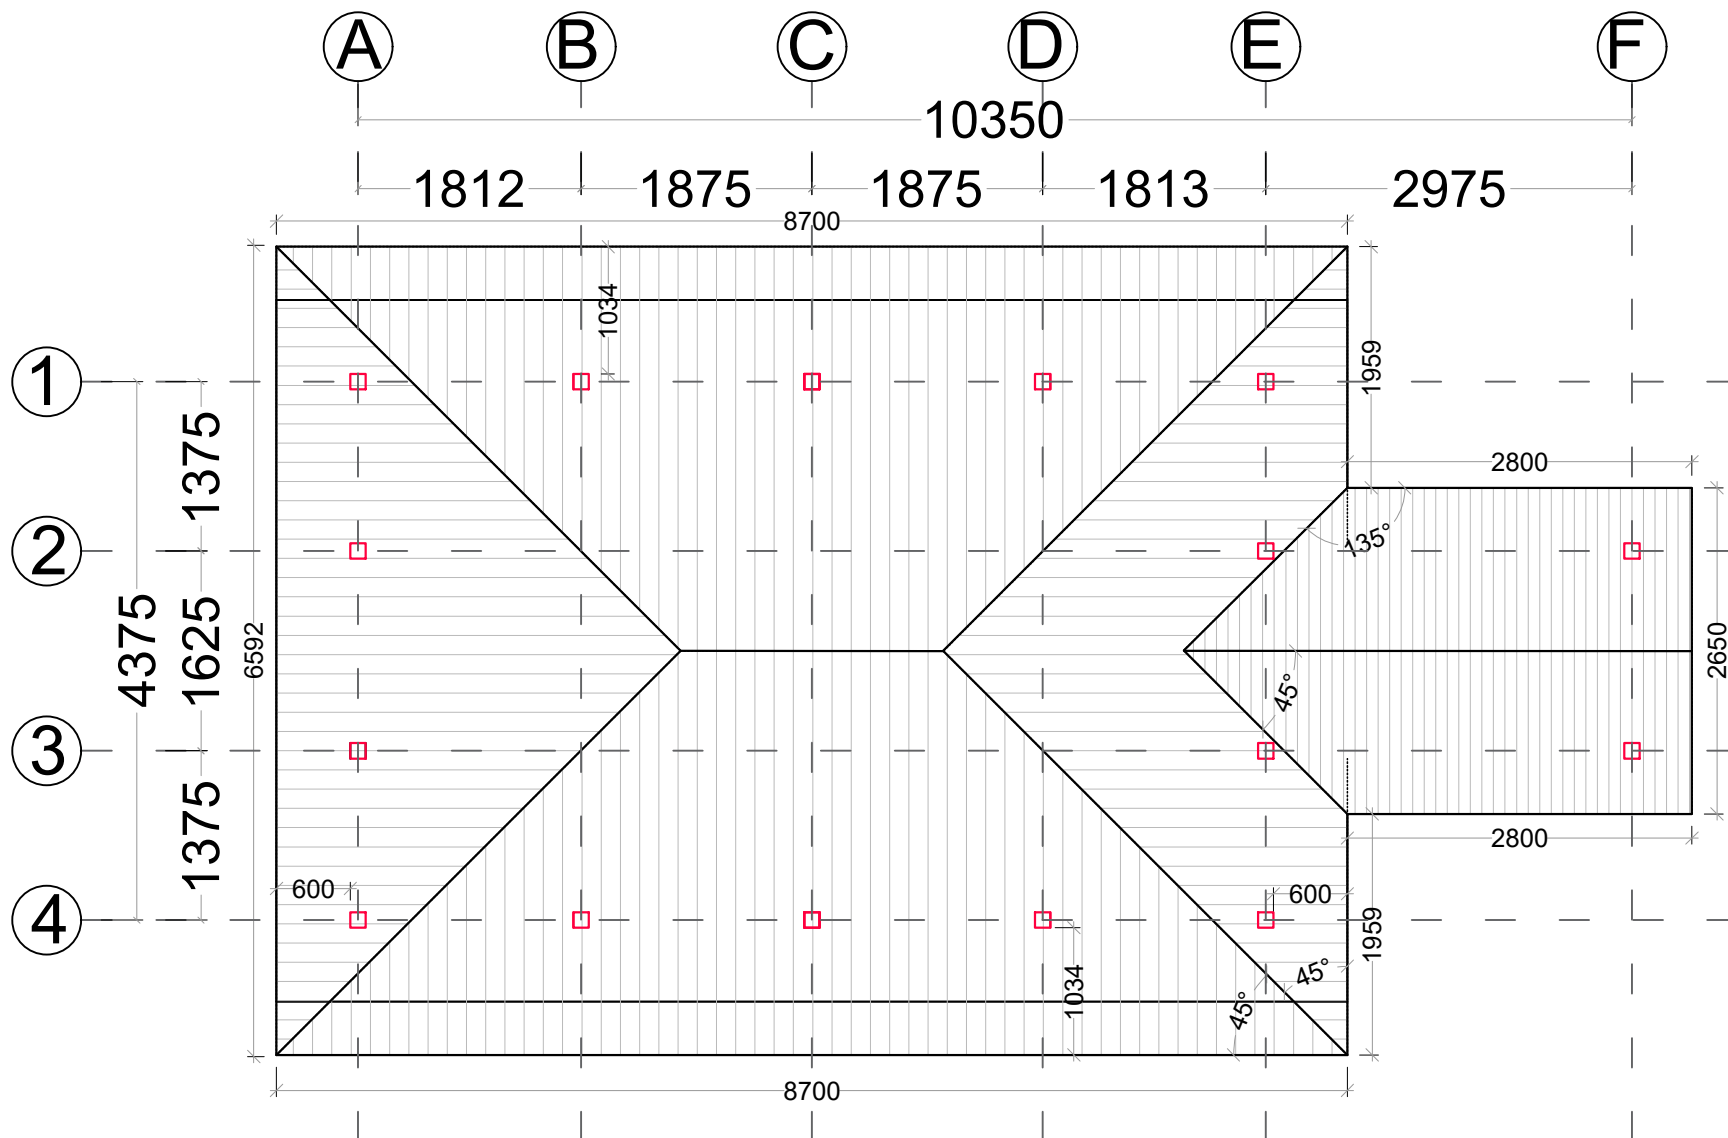

ROOF PLAN
SCALE = 1:100

PROJECT NAME	STRENGTHENING CHILD PROTECTION SYSTEM IN COX'S BAZAR DISTRICT PROJECT
	COX'S BAZAR
FUNDED BY	jMoFA AND SAVE THE CHILDREN JAPAN
SUPPORTED BY	SAVE THE CHILDREN
SUPERVISED BY	BREAKING THE SILENCE
DESIGNED BY	FORHAT NAZIB CHOWDHURY DEPUTY MANAGER DRR AND SAFE PROGRAMMING
DRAWN BY	MAESHA MAHMUD BINTU SPECIALIST-WASH CONSTRUCTION TEAM
STRUCTURED BY	SHEIKH MONJURUL HAUQE CONSTRUCTION ENGINEER, SHELTER CONSTRUCTION TEAM
CHECKED BY	MD. MAHBUBUR RAHMAN MANAGER, INFRASTRUCTURE AND WASH SAVE THE CHILDREN
APPROVED BY	MD. ANISUL ISLAM INTERIM AREA DIRECTOR, COX'S BAZAR AREA SAVE THE CHILDREN
DRAWING TITLE	ROOF PLAN
NAME OF THE AREA	JALALABAD, COX'S BAZAR
PAGE NO	12
DATE	05 SEPTEMBER, 2022
AUTHORIZED BY	

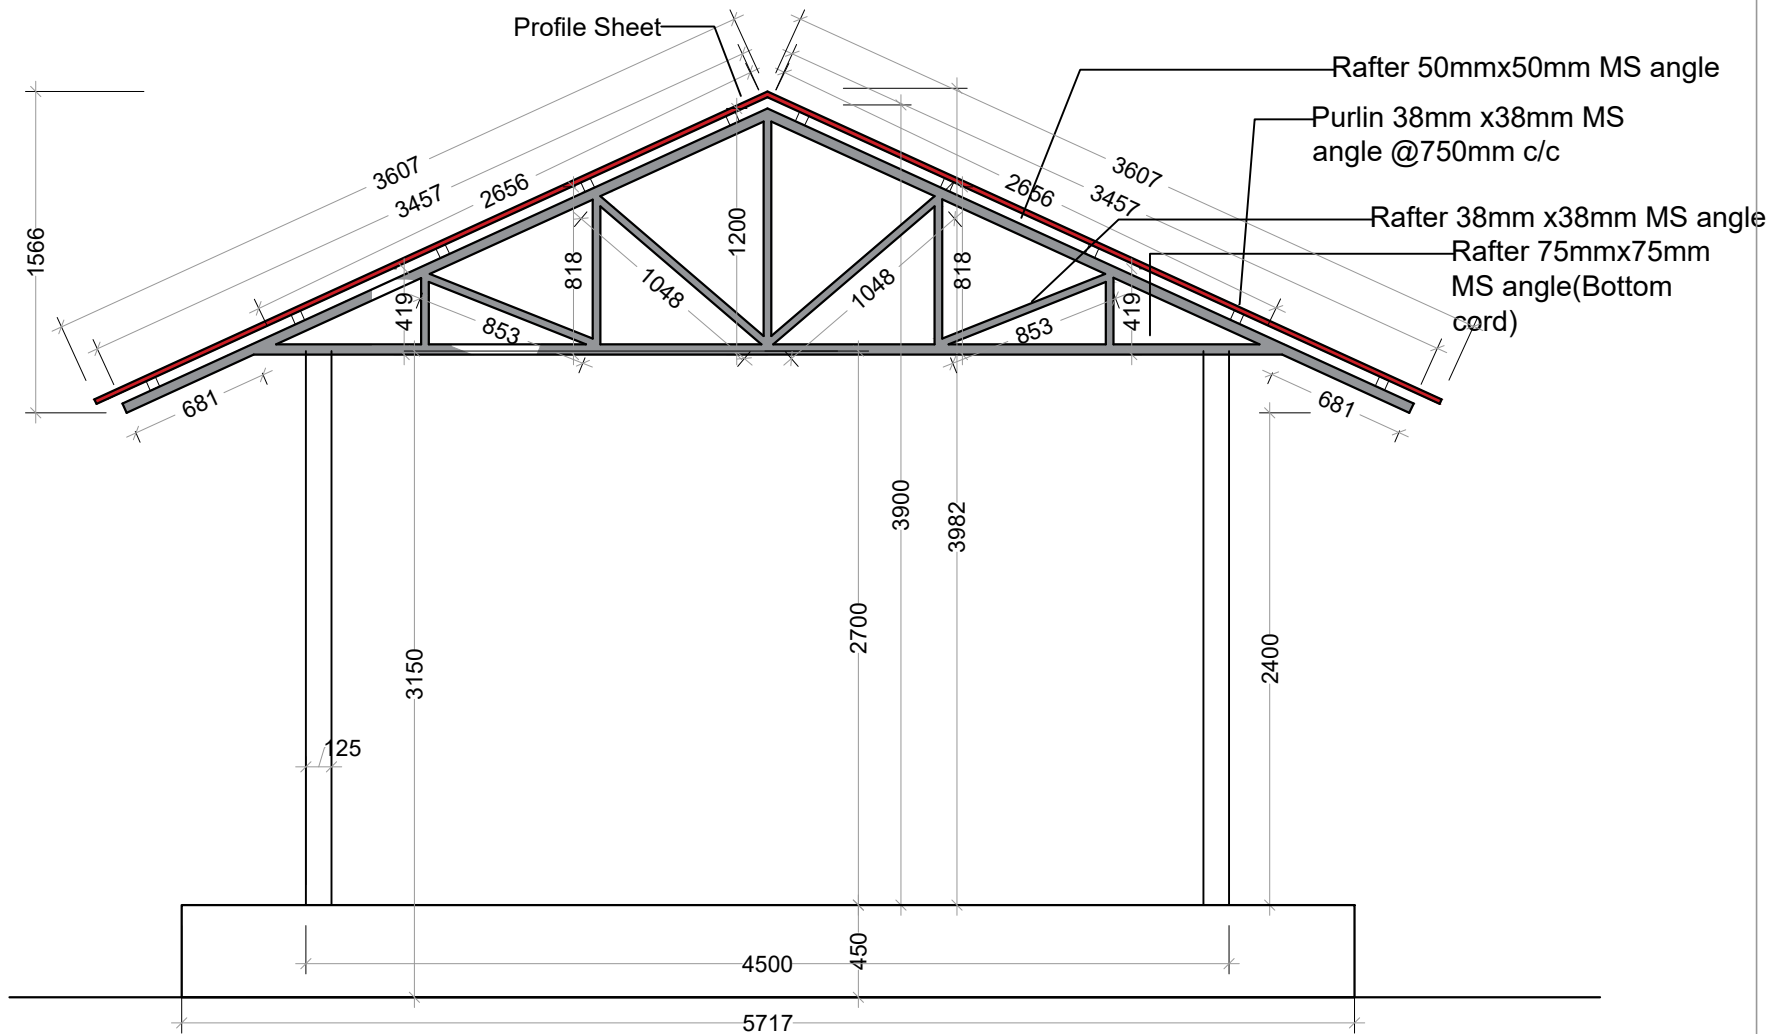

Truss Section

PROJECT NAME
**STRENGTHENING
CHILD PROTECTION
SYSTEM IN COX'S
BAZAR DISTRICT
PROJECT**
COX'S BAZAR

FUNDED BY
jMoFA AND SAVE THE
CHILDREN JAPAN

SUPPORTED BY
SAVE THE CHILDREN

SUPERVISED BY
BREAKING THE SILENCE

DESIGNED BY
FORHAT NAZIB CHOWDHURY
DEPUTY MANAGER
DRR AND SAFE PROGRAMMING

DRAWN BY
MAESHA MAHMUD BINTU
SPECIALIST-WASH
CONSTRUCTION TEAM

STRUCTURED BY
SHEIKH MONJURUL HAUQE
CONSTRUCTION ENGINEER, SHELTER
CONSTRUCTION TEAM

CHECKED BY
MD. MAHBUBUR RAHMAN
MANAGER, INFRASTRUCTURE AND WASH
SAVE THE CHILDREN

APPROVED BY
MD. ANISUL ISLAM
INTERIM AREA DIRECTOR, COX'S BAZAR AREA
SAVE THE CHILDREN


DRAWING TITLE
TRUSS DETAIL

NAME OF THE AREA
JALALABAD, COX'S BAZAR

PAGE NO
13

DATE
05 SEPTEMBER, 2022

AUTHORIZED BY

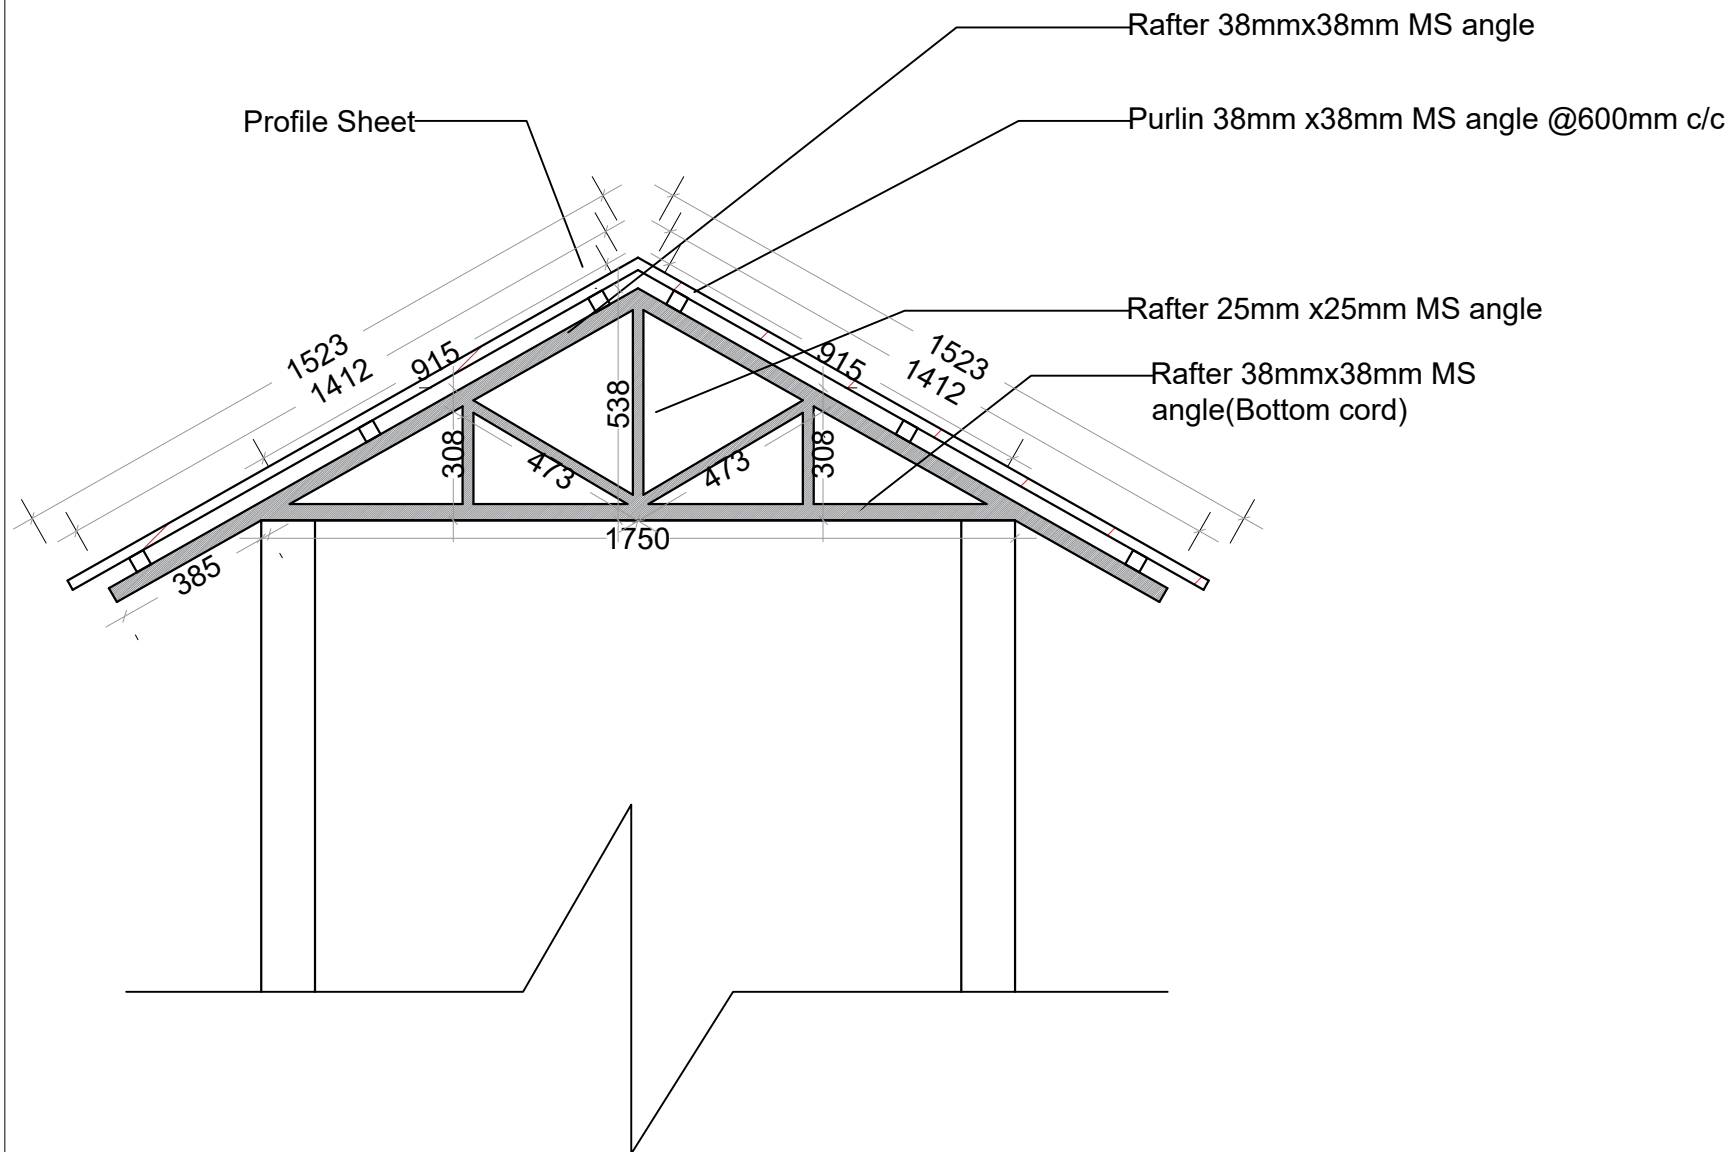

Entry Roof Truss Detail

PROJECT NAME
**STRENGTHENING
CHILD PROTECTION
SYSTEM IN COX'S
BAZAR DISTRICT
PROJECT**
COX'S BAZAR

FUNDED BY
jMoFA AND SAVE THE
CHILDREN JAPAN

SUPPORTED BY
SAVE THE CHILDREN

SUPERVISED BY
BREAKING THE SILENCE

DESIGNED BY
FORHAT NAZIB CHOWDHURY
DEPUTY MANAGER
DRR AND SAFE PROGRAMMING

DRAWN BY
MAESHA MAHMUD BINTU
SPECIALIST-WASH
CONSTRUCTION TEAM

STRUCTURED BY
SHEIKH MONJURUL HAUQE
CONSTRUCTION ENGINEER, SHELTER
CONSTRUCTION TEAM

CHECKED BY
MD. MAHBUBUR RAHMAN
MANAGER, INFRASTRUCTURE AND WASH
SAVE THE CHILDREN

APPROVED BY
MD. ANISUL ISLAM
INTERIM AREA DIRECTOR, COX'S BAZAR AREA
SAVE THE CHILDREN

DRAWING TITLE
TRUSS DETAIL

NAME OF THE AREA
JALALABAD, COX'S BAZAR


PAGE NO
14

DATE
05 SEPTEMBER, 2022

AUTHORIZED BY



AUTHORIZED BY

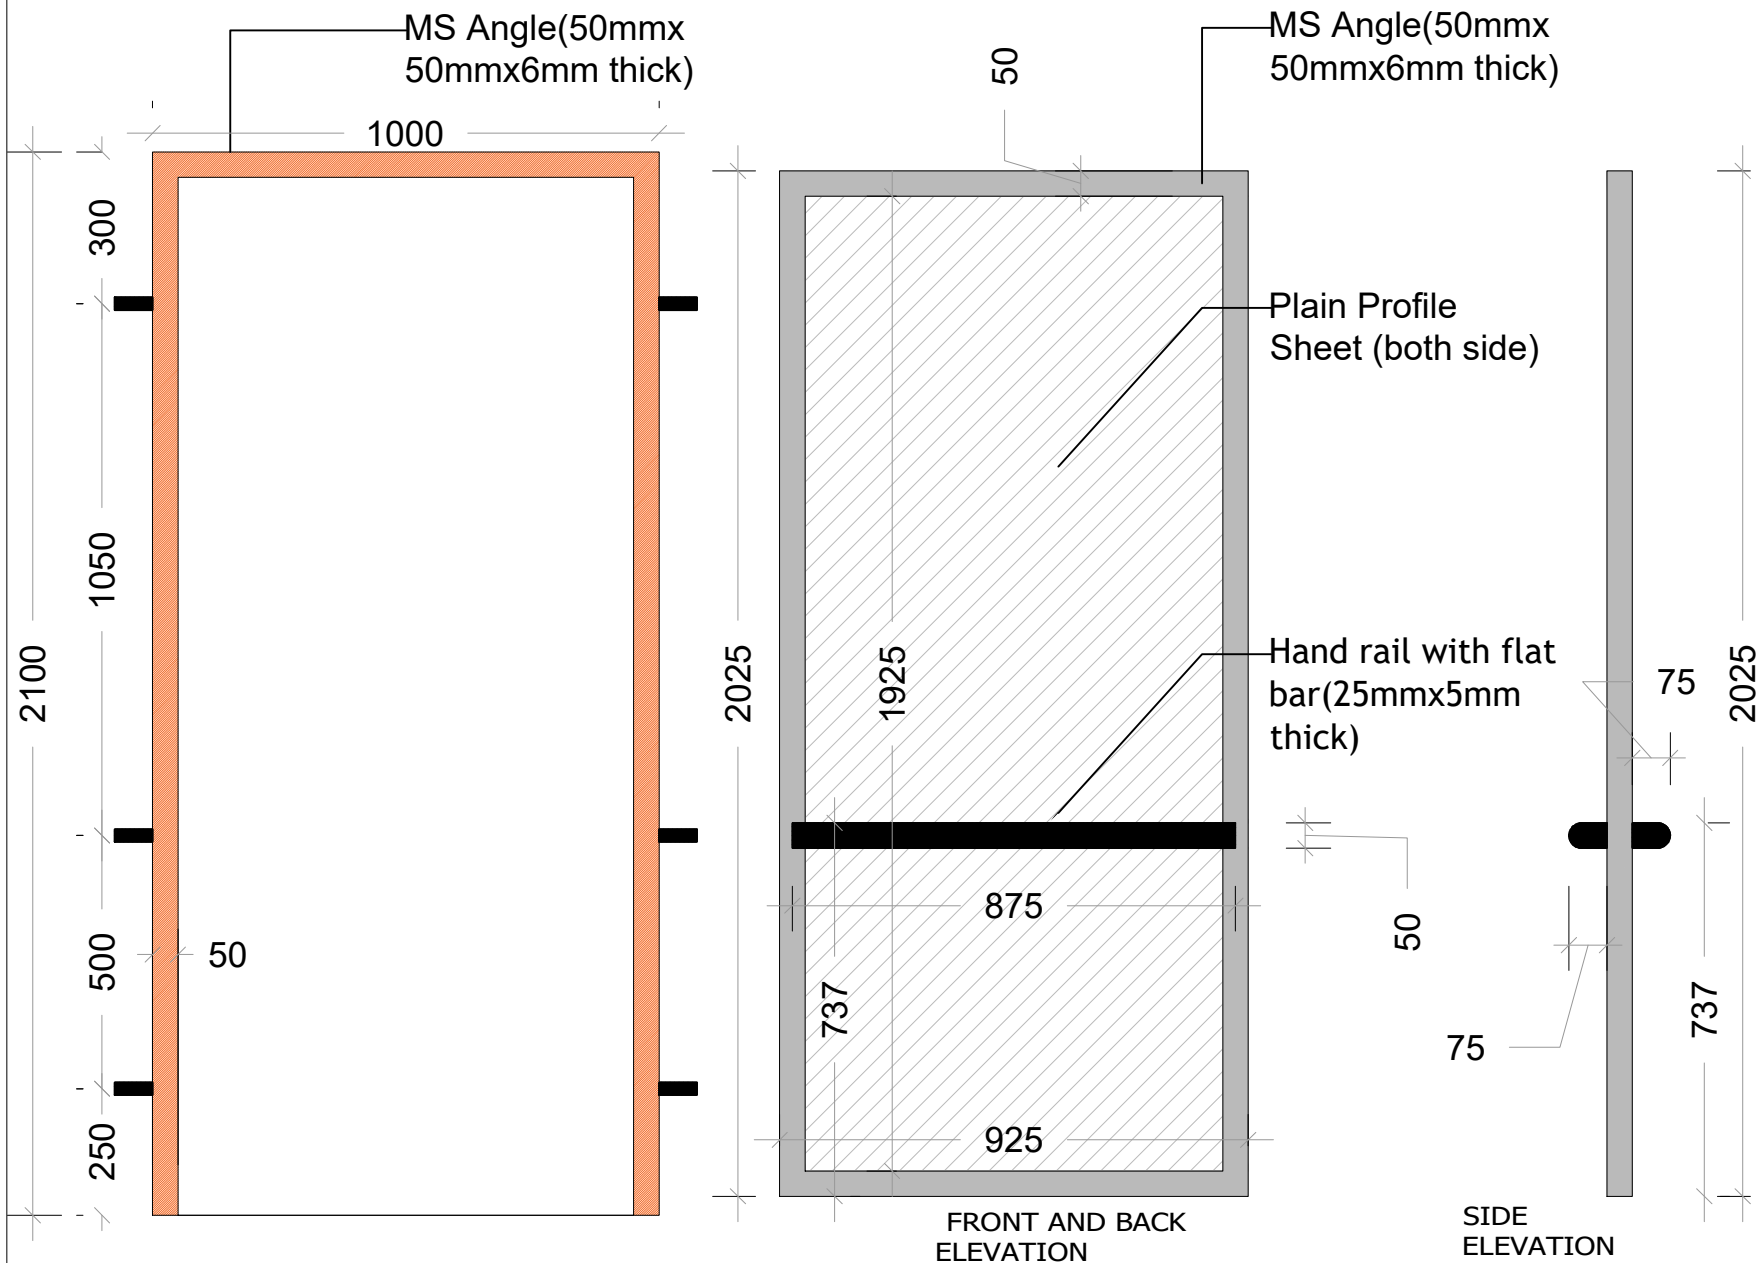

PROJECT NAME
**STRENGTHENING
CHILD PROTECTION
SYSTEM IN COX'S
BAZAR DISTRICT
PROJECT**
COX'S BAZAR

FUNDED BY
jMoFA AND SAVE THE
CHILDREN JAPAN

SUPPORTED BY
SAVE THE CHILDREN

SUPERVISED BY
BREAKING THE SILENCE

DESIGNED BY
FORHAT NAZIB CHOWDHURY
DEPUTY MANAGER
DRR AND SAFE PROGRAMMING

DRAWN BY
MAESHA MAHMUD BINTU
SPECIALIST-WASH
CONSTRUCTION TEAM

STRUCTURED BY
SHEIKH MONJURUL HAUQE
CONSTRUCTION ENGINEER, SHELTER
CONSTRUCTION TEAM

CHECKED BY
MD. MAHBUBUR RAHMAN
MANAGER, INFRASTRUCTURE AND WASH
SAVE THE CHILDREN

APPROVED BY
MD. ANISUL ISLAM
INTERIM AREA DIRECTOR, COX'S BAZAR AREA
SAVE THE CHILDREN


DRAWING TITLE
DOOR DETAIL

NAME OF THE AREA
JALALABAD, COX'S BAZAR

PAGE NO
16

DATE
05 SEPTEMBER, 2022

AUTHORIZED BY

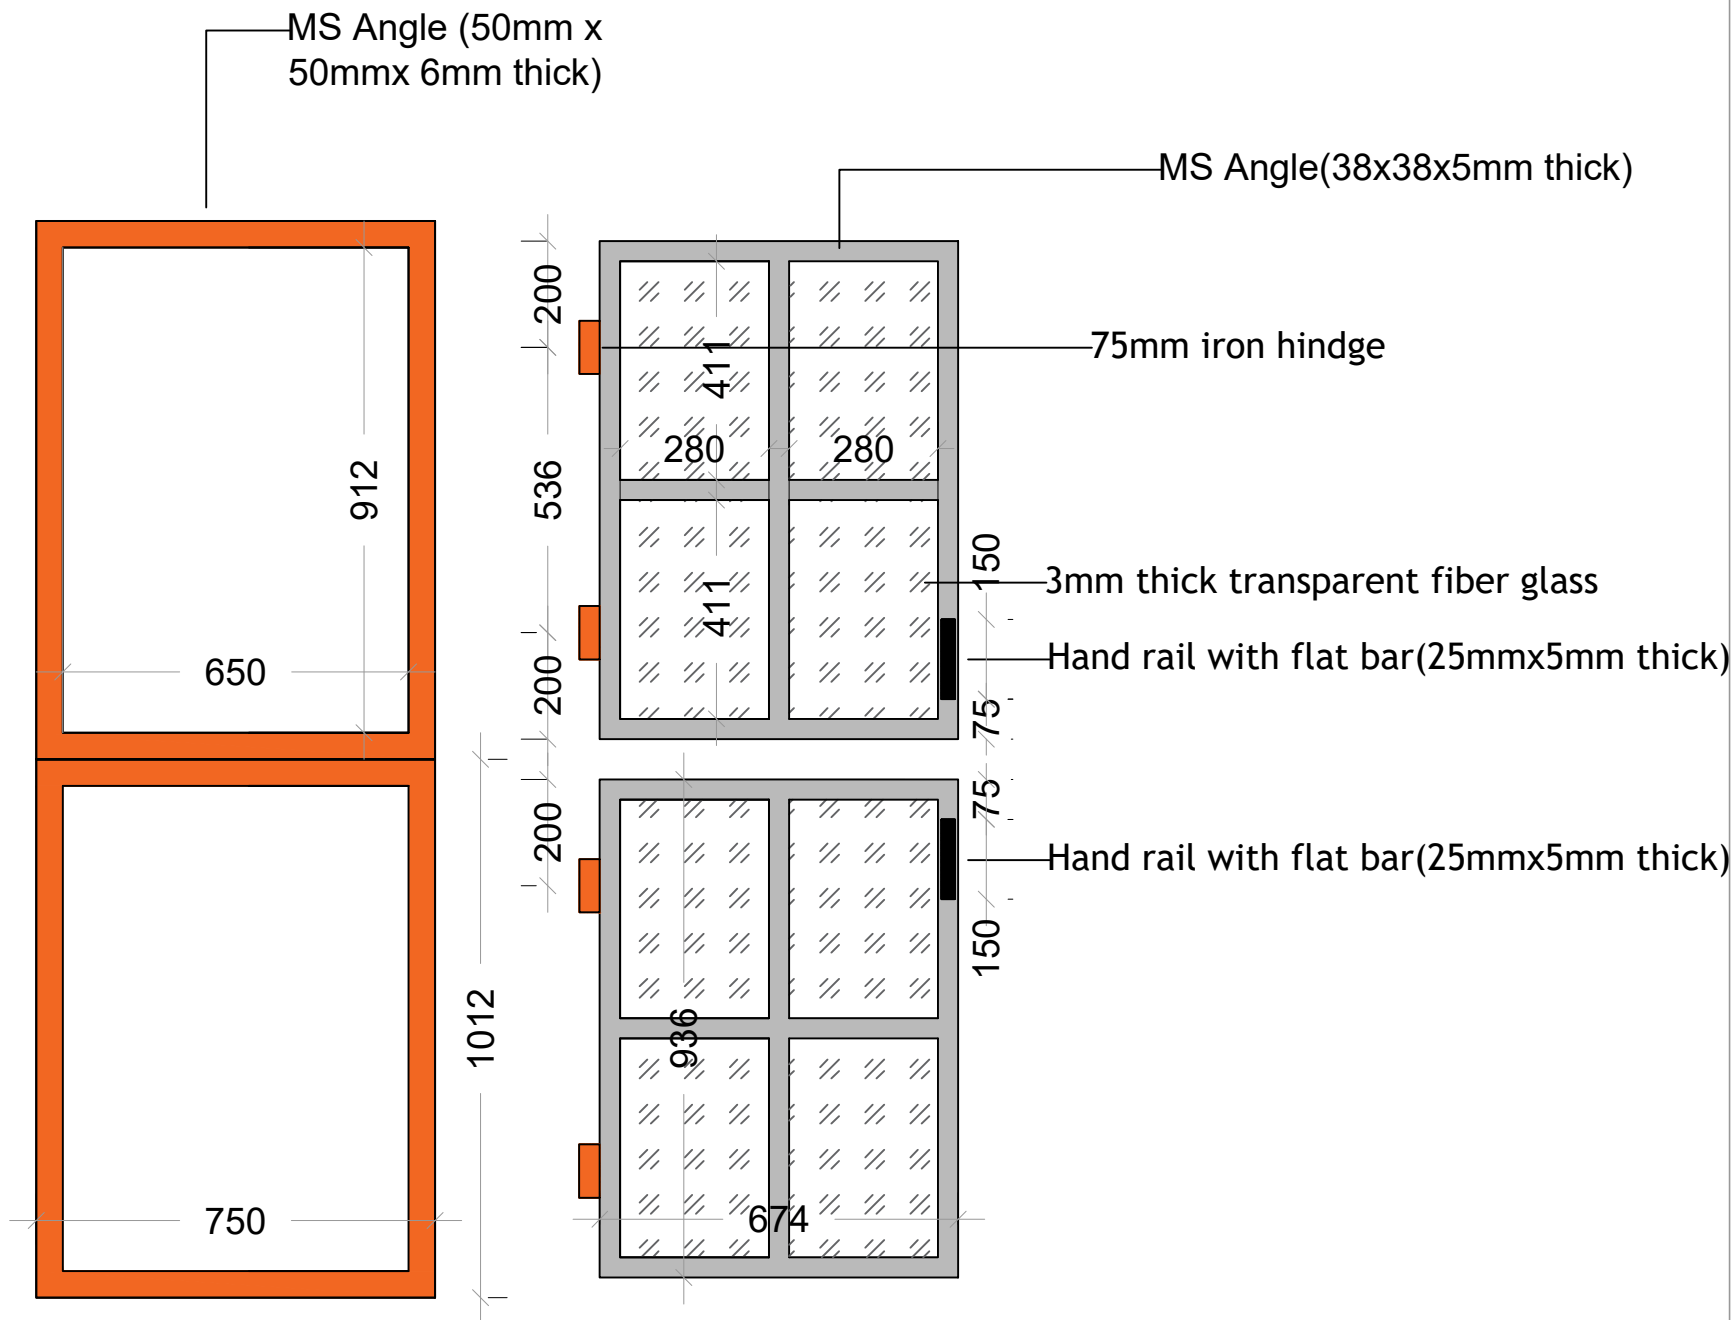

WINDOW DETAIL

PROJECT NAME
STRENGTHENING CHILD PROTECTION SYSTEM IN COX'S BAZAR DISTRICT PROJECT
COX'S BAZAR
FUNDED BY
jMoFA AND SAVE THE CHILDREN JAPAN
SUPPORTED BY
SAVE THE CHILDREN
SUPERVISED BY
BREAKING THE SILENCE
DESIGNED BY
FORHAT NAZIB CHOWDHURY DEPUTY MANAGER DRR AND SAFE PROGRAMMING
DRAWN BY
MAESHA MAHMUD BINTU SPECIALIST-WASH CONSTRUCTION TEAM
STRUCTURED BY
SHEIKH MONJURUL HAUQE CONSTRUCTION ENGINEER, SHELTER CONSTRUCTION TEAM
CHECKED BY
MD. MAHBUBUR RAHMAN MANAGER, INFRASTRUCTURE AND WASH SAVE THE CHILDREN
APPROVED BY
MD. ANISUL ISLAM INTERIM AREA DIRECTOR, COX'S BAZAR AREA SAVE THE CHILDREN
DRAWING TITLE
WINDOW DETAIL
NAME OF THE AREA
JALALABAD, COX'S BAZAR
PAGE NO
17
DATE
05 SEPTEMBER, 2022
AUTHORIZED BY