

SAVE THE CHILDREN

STRENGTHENING CHILD PROTECTION SYSTEM IN COX'S BAZAR DISTRICT PROJECT

SITE: KHURUSHKUL, COX'S BAZAR

**SUPPORTED BY - SAVE THE CHILDREN
FUNDED BY - JMoFA & SAVE THE CHILDREN**

EXISTING
6
STORIED
BUILDING

EXISTING
U.G.W.R

9600

5400

8100

1750

2650

4200

6567

8700

8400

EXISTING
2
STORIED
BUILDING

8100

9600

2350

4250

1150

16475



SITE PLAN
77 NO KHURUSHKUL ADORSHO SCHOOL,
SOUTH KHURUSHKUL
SCALE = 1:100

PROJECT NAME
**STRENGTHENING
CHILD PROTECTION
SYSTEM IN COX'S
BAZAR DISTRICT
PROJECT**
COX'S BAZAR

FUNDED BY
jMoFA AND SAVE THE
CHILDREN JAPAN

SUPPORTED BY
SAVE THE CHILDREN

SUPERVISED BY
BREAKING THE SILENCE

DESIGNED BY
FORHAT NAZIB CHOWDHURY
DEPUTY MANAGER
DRR AND SAFE PROGRAMMING

DRAWN BY
MAESHA MAHMUD BINTU
SPECIALIST-WASH
CONSTRUCTION TEAM

STRUCTURED BY
SHEIKH MONJURUL HAUQE
CONSTRUCTION ENGINEER, SHELTER
CONSTRUCTION TEAM

CHECKED BY
MD. MAHBUNUR RAHMAN
MANAGER, INFRASTRUCTURE AND WASH
SAVE THE CHILDREN

APPROVED BY
MD. ANISUL ISLAM
INTERIM AREA DIRECTOR, COX'S BAZAR AREA
SAVE THE CHILDREN

DRAWING TITLE
SITE PLAN

NAME OF THE AREA
KHURUSHKUL, COX'S BAZAR


PAGE NO
01

DATE
30 AUGUST, 2022

AUTHORIZED BY

EXISTING
6
STORIED
BUILDING

EXISTING
U.G.W.R

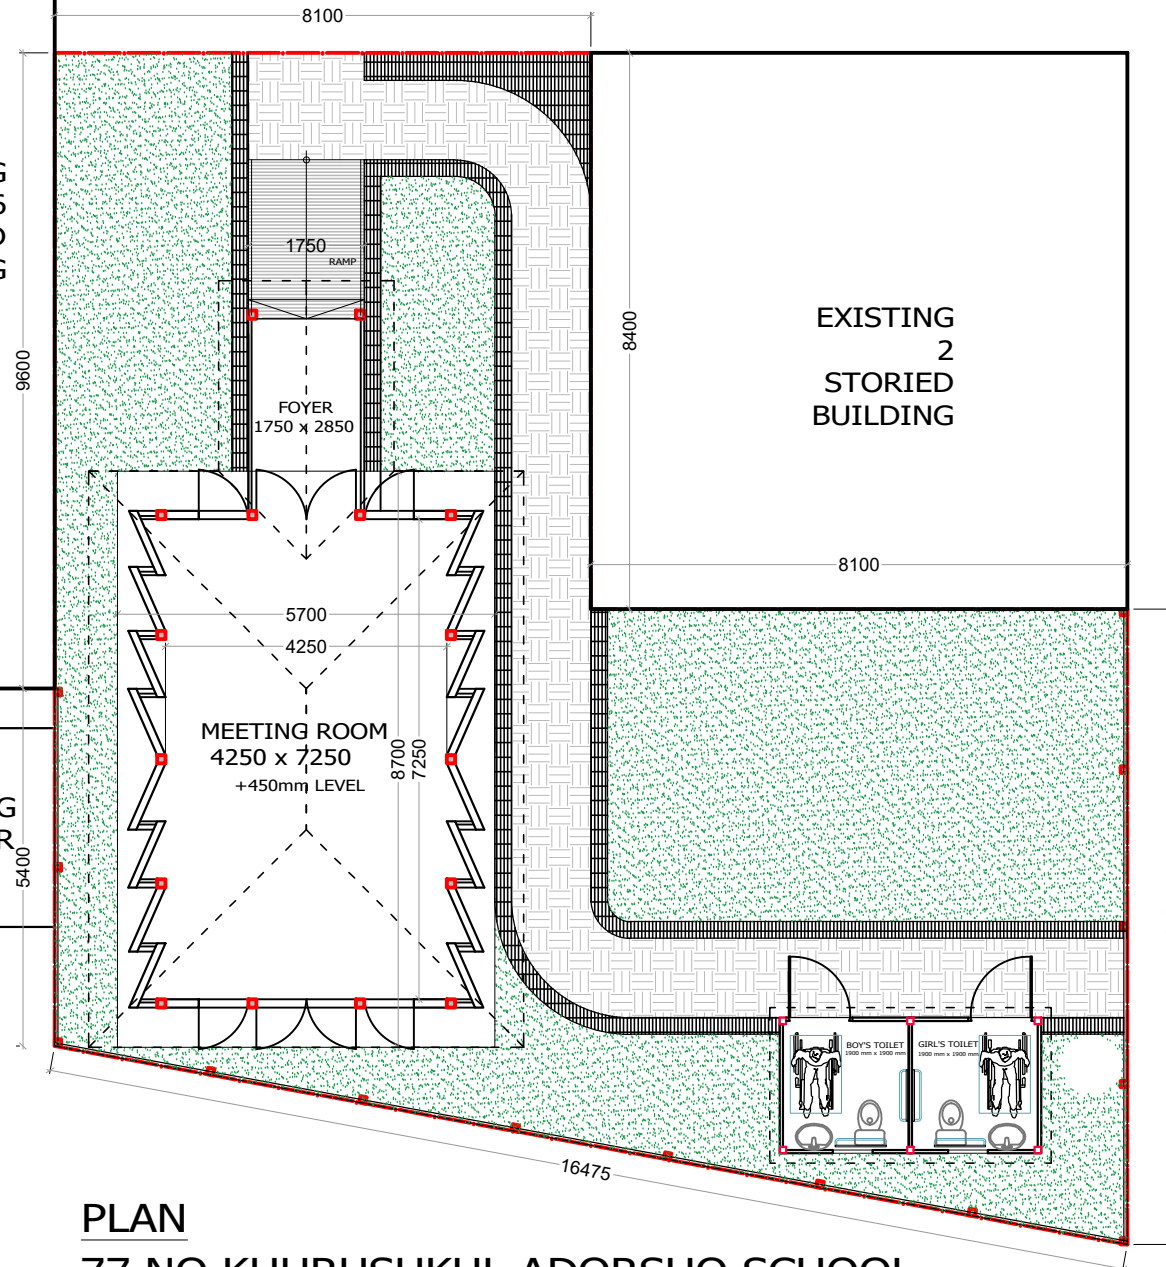

PLAN

**77 NO KHURUSHKUL ADORSHO SCHOOL,
SOUTH KHURUSHKUL**

SCALE = 1:100

PROJECT NAME
**STRENGTHENING
CHILD PROTECTION
SYSTEM IN COX'S
BAZAR DISTRICT
PROJECT**

COX'S BAZAR

FUNDED BY
jMoFA AND SAVE THE
CHILDREN JAPAN

SUPPORTED BY
SAVE THE CHILDREN

SUPERVISED BY
BREAKING THE SILENCE

DESIGNED BY
FORHAT NAZIB CHOWDHURY
DEPUTY MANAGER
DRR AND SAFE PROGRAMMING

DRAWN BY
MAESHA MAHMUD BINTU
SPECIALIST-WASH
CONSTRUCTION TEAM

STRUCTURED BY
SHEIKH MONJURUL HAUQE
CONSTRUCTION ENGINEER, SHELTER
CONSTRUCTION TEAM

CHECKED BY
MD. MAHBUNUR RAHMAN
MANAGER, INFRASTRUCTURE AND WASH
SAVE THE CHILDREN

APPROVED BY
MD. ANISUL ISLAM
INTERIM AREA DIRECTOR, COX'S BAZAR AREA
SAVE THE CHILDREN

DRAWING TITLE
PLAN

NAME OF THE AREA
KHURUSHKUL, COX'S BAZAR

PAGE NO
02

DATE
30 AUGUST, 2022

AUTHORIZED BY



Elevation (Entry)



Elevation (Back Side)

PROJECT NAME
**STRENGTHENING
CHILD PROTECTION
SYSTEM IN COX'S
BAZAR DISTRICT
PROJECT**
COX'S BAZAR

FUNDED BY
jMoFA AND SAVE THE
CHILDREN JAPAN

SUPPORTED BY
SAVE THE CHILDREN

SUPERVISED BY
BREAKING THE SILENCE

DESIGNED BY
FORHAT NAZIB CHOWDHURY
DEPUTY MANAGER
DRR AND SAFE PROGRAMMING

DRAWN BY
MAESHA MAHMUD BINTU
SPECIALIST-WASH
CONSTRUCTION TEAM

STRUCTURED BY
SHEIKH MONJURUL HAUQE
CONSTRUCTION ENGINEER, SHELTER
CONSTRUCTION TEAM

CHECKED BY
MD. MAHBUNUR RAHMAN
MANAGER, INFRASTRUCTURE AND WASH
SAVE THE CHILDREN

APPROVED BY
MD. ANISUL ISLAM
INTERIM AREA DIRECTOR, COX'S BAZAR AREA
SAVE THE CHILDREN


DRAWING TITLE
ELEVATIONS

NAME OF THE AREA
KHURUSHKUL, COX'S BAZAR


PAGE NO
03

DATE
30 AUGUST, 2022

AUTHORIZED BY

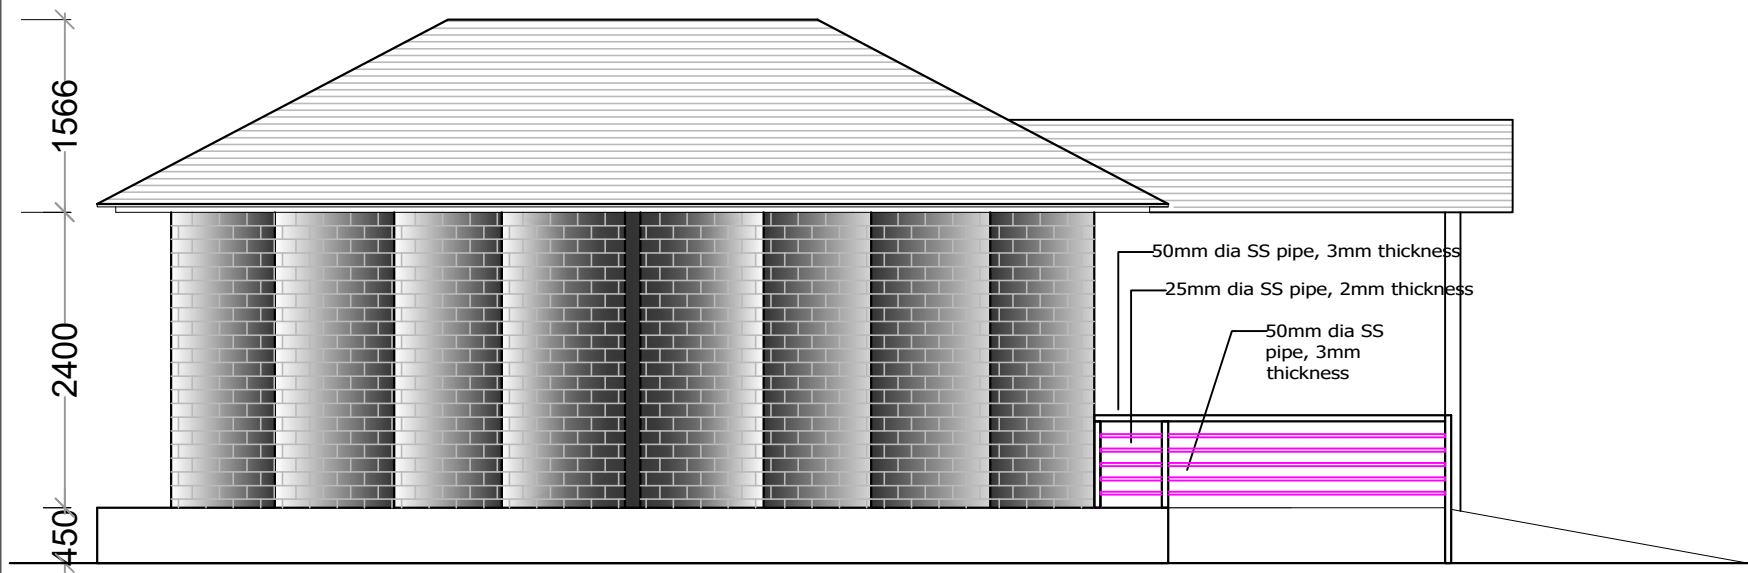

Elevation (Both longer side)

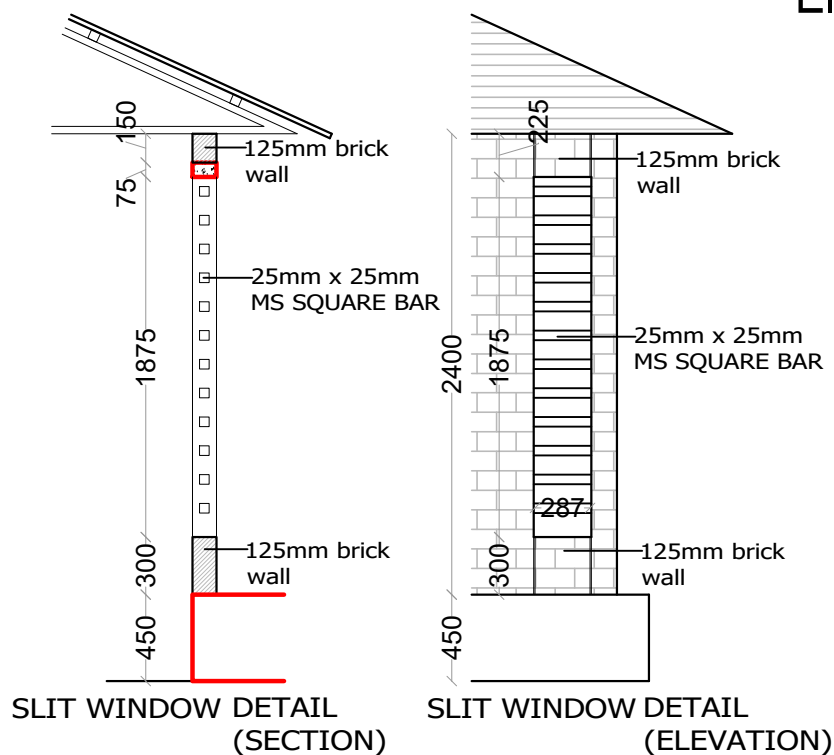

PROJECT NAME
**STRENGTHENING
CHILD PROTECTION
SYSTEM IN COX'S
BAZAR DISTRICT
PROJECT**
COX'S BAZAR

FUNDED BY
jMoFA AND SAVE THE
CHILDREN JAPAN

SUPPORTED BY
SAVE THE CHILDREN

SUPERVISED BY
BREAKING THE SILENCE

DESIGNED BY
FORHAT NAZIB CHOWDHURY
DEPUTY MANAGER
DRR AND SAFE PROGRAMMING

DRAWN BY
MAESHA MAHMUD BINTU
SPECIALIST-WASH
CONSTRUCTION TEAM

STRUCTURED BY
SHEIKH MONJURUL HAUQE
CONSTRUCTION ENGINEER, SHELTER
CONSTRUCTION TEAM

CHECKED BY
MD. MAHBUNUR RAHMAN
MANAGER, INFRASTRUCTURE AND WASH
SAVE THE CHILDREN

APPROVED BY
MD. ANISUL ISLAM
INTERIM AREA DIRECTOR, COX'S BAZAR AREA
SAVE THE CHILDREN



DRAWING TITLE
ELEVATION AND SECTION

NAME OF THE AREA
KHURUSHKUL, COX'S BAZAR

PAGE NO
04

DATE
30 AUGUST, 2022

AUTHORIZED BY

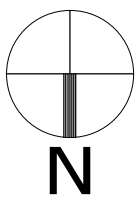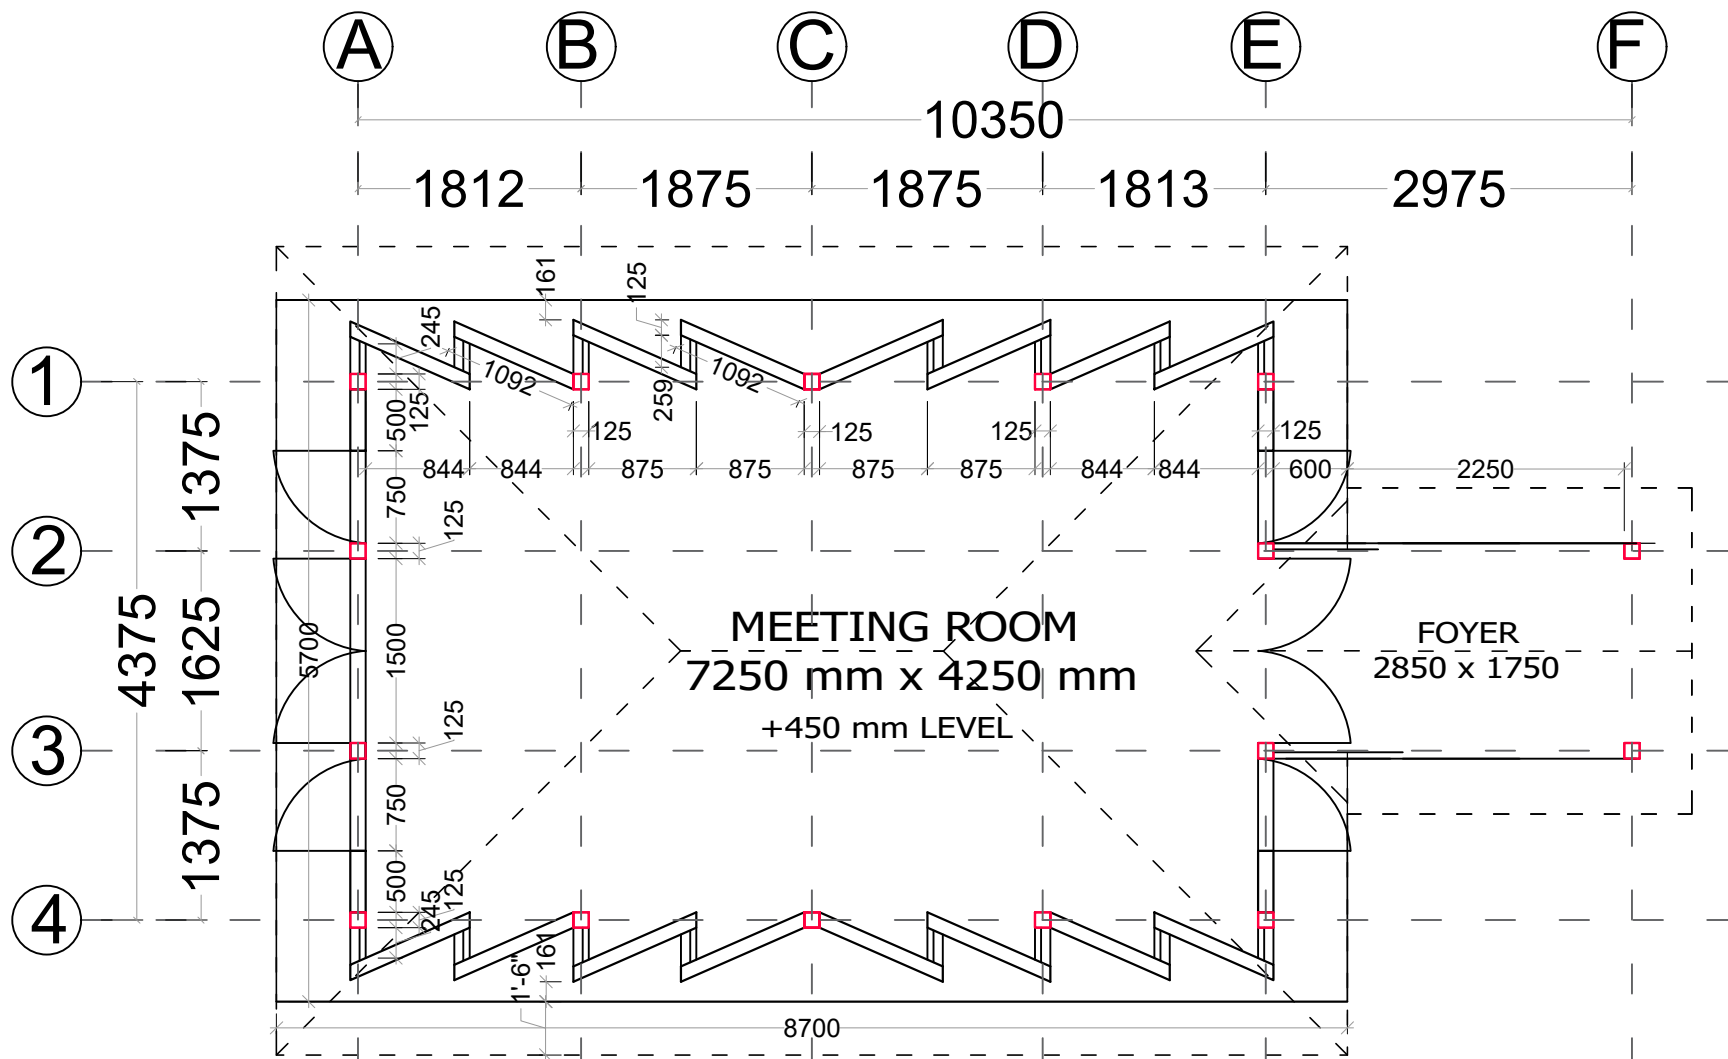

DIMENSION LAYOUT PLAN

SCALE = 1:100

PROJECT NAME
**STRENGTHENING
CHILD PROTECTION
SYSTEM IN COX'S
BAZAR DISTRICT
PROJECT**
COX'S BAZAR

FUNDED BY
jMoFA AND SAVE THE
CHILDREN JAPAN

SUPPORTED BY
SAVE THE CHILDREN

SUPERVISED BY
BREAKING THE SILENCE

DESIGNED BY
FORHAT NAZIB CHOWDHURY
DEPUTY MANAGER
DRR AND SAFE PROGRAMMING

DRAWN BY
MAESHA MAHMUD BINTU
SPECIALIST-WASH
CONSTRUCTION TEAM

STRUCTURED BY
SHEIKH MONJURUL HAUQE
CONSTRUCTION ENGINEER, SHELTER
CONSTRUCTION TEAM

CHECKED BY
MD. MAHBUNUR RAHMAN
MANAGER, INFRASTRUCTURE AND WASH
SAVE THE CHILDREN

APPROVED BY
MD. ANISUL ISLAM
INTERIM AREA DIRECTOR, COX'S BAZAR AREA
SAVE THE CHILDREN



DRAWING TITLE
DIMENSION LAYOUT PLAN

NAME OF THE AREA
KHURUSHKUL, COX'S BAZAR


PAGE NO
05

DATE
30 AUGUST, 2022

AUTHORIZED BY

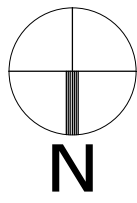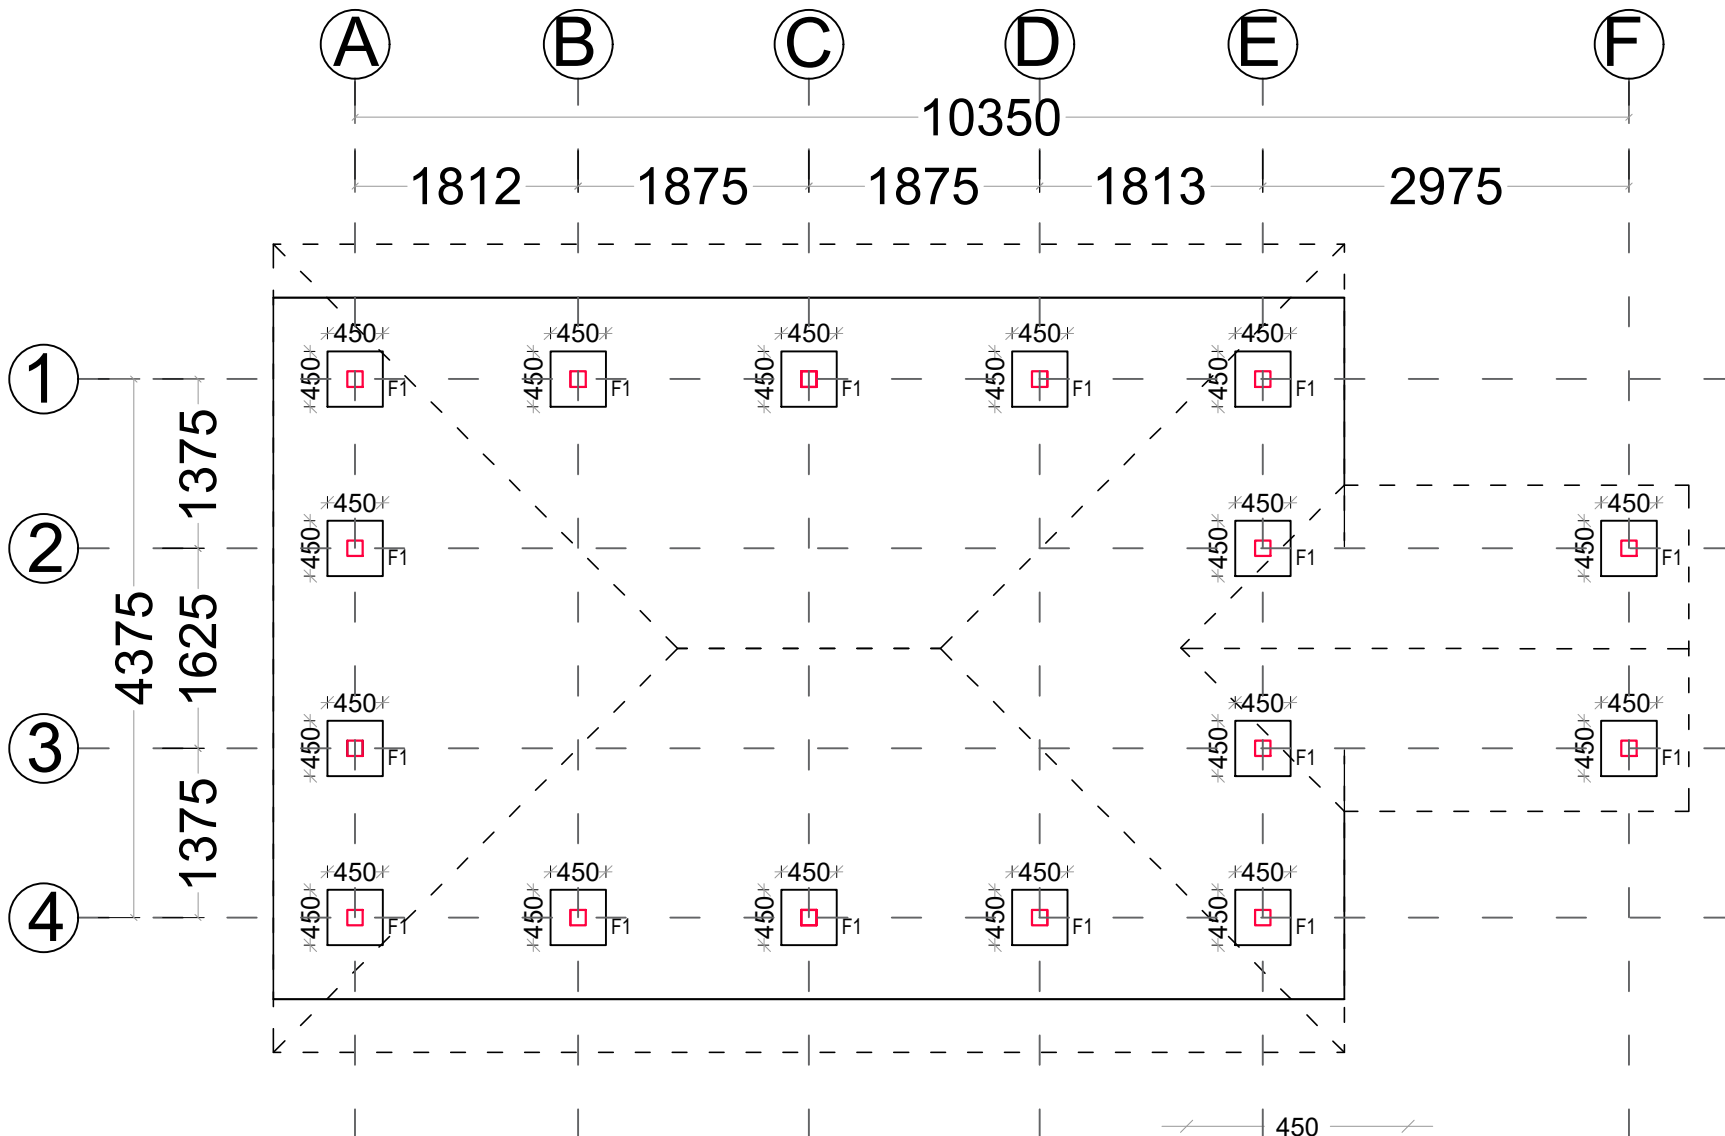

FOOTING LAYOUT PLAN
SCALE = 1:100

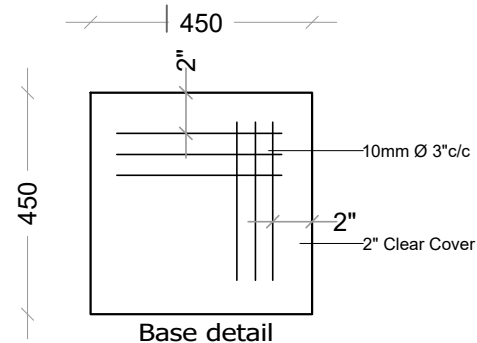

PROJECT NAME
**STRENGTHENING
CHILD PROTECTION
SYSTEM IN COX'S
BAZAR DISTRICT
PROJECT**
COX'S BAZAR

FUNDED BY
jMoFA AND SAVE THE
CHILDREN JAPAN

SUPPORTED BY
SAVE THE CHILDREN

SUPERVISED BY
BREAKING THE SILENCE

DESIGNED BY
FORHAT NAZIB CHOWDHURY
DEPUTY MANAGER
DRR AND SAFE PROGRAMMING

DRAWN BY
MAESHA MAHMUD BINTU
SPECIALIST-WASH
CONSTRUCTION TEAM

STRUCTURED BY
SHEIKH MONJURUL HAUQE
CONSTRUCTION ENGINEER, SHELTER
CONSTRUCTION TEAM

CHECKED BY
MD. MAHBUNUR RAHMAN
MANAGER, INFRASTRUCTURE AND WASH
SAVE THE CHILDREN

APPROVED BY
MD. ANISUL ISLAM
INTERIM AREA DIRECTOR, COX'S BAZAR AREA
SAVE THE CHILDREN


DRAWING TITLE
FOOTING LAYOUT PLAN

NAME OF THE AREA
KHURUSHKUL, COX'S BAZAR

PAGE NO
07

DATE
30 AUGUST, 2022

AUTHORIZED BY

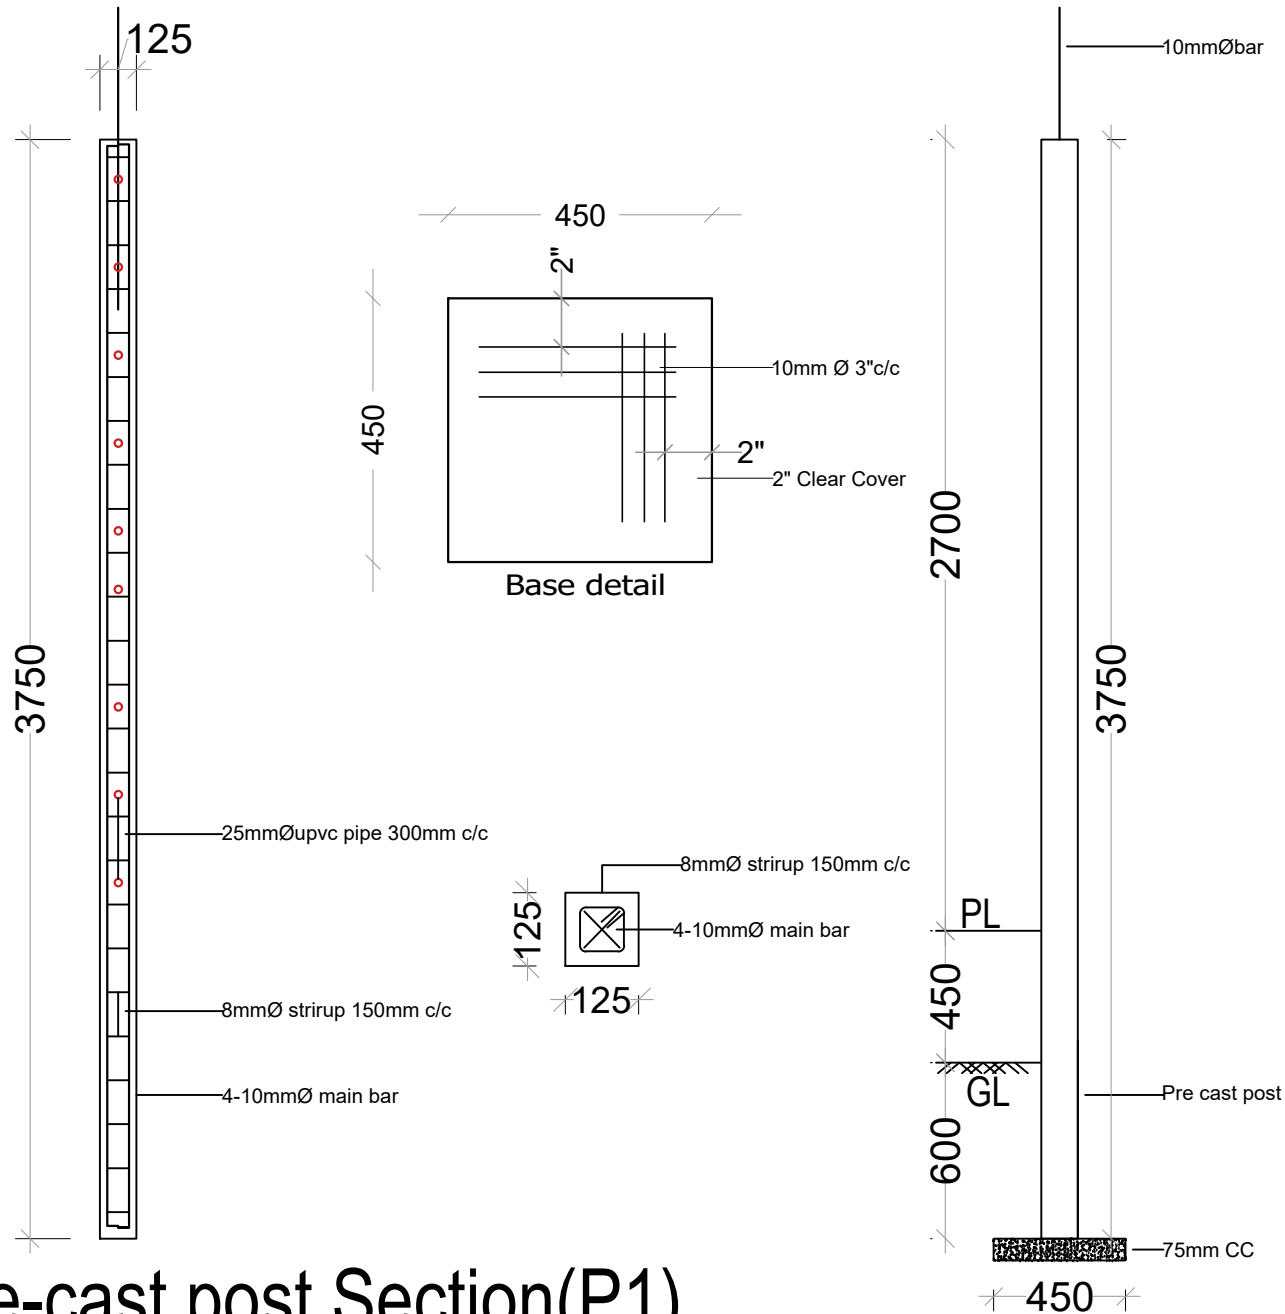

PROJECT NAME
**STRENGTHENING
 CHILD PROTECTION
 SYSTEM IN COX'S
 BAZAR DISTRICT
 PROJECT**
 COX'S BAZAR

FUNDED BY
 jMoFA AND SAVE THE
 CHILDREN JAPAN

SUPPORTED BY
 SAVE THE CHILDREN

SUPERVISED BY
 BREAKING THE SILENCE

DESIGNED BY
 FORHAT NAZIB CHOWDHURY
 DEPUTY MANAGER
 DRR AND SAFE PROGRAMMING

DRAWN BY
 MAESHA MAHMUD BINTU
 SPECIALIST-WASH
 CONSTRUCTION TEAM

STRUCTURED BY
 SHEIKH MONJURUL HAUQE
 CONSTRUCTION ENGINEER, SHELTER
 CONSTRUCTION TEAM

CHECKED BY
 MD. MAHBUNUR RAHMAN
 MANAGER, INFRASTRUCTURE AND WASH
 SAVE THE CHILDREN

APPROVED BY
 MD. ANISUL ISLAM
 INTERIM AREA DIRECTOR, COX'S BAZAR AREA
 SAVE THE CHILDREN



DRAWING TITLE
 FOOTING & POST SECTION

NAME OF THE AREA
 KHURUSHKUL, COX'S BAZAR

PAGE NO
 08


DATE
 30 AUGUST, 2022

AUTHORIZED BY

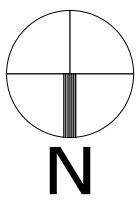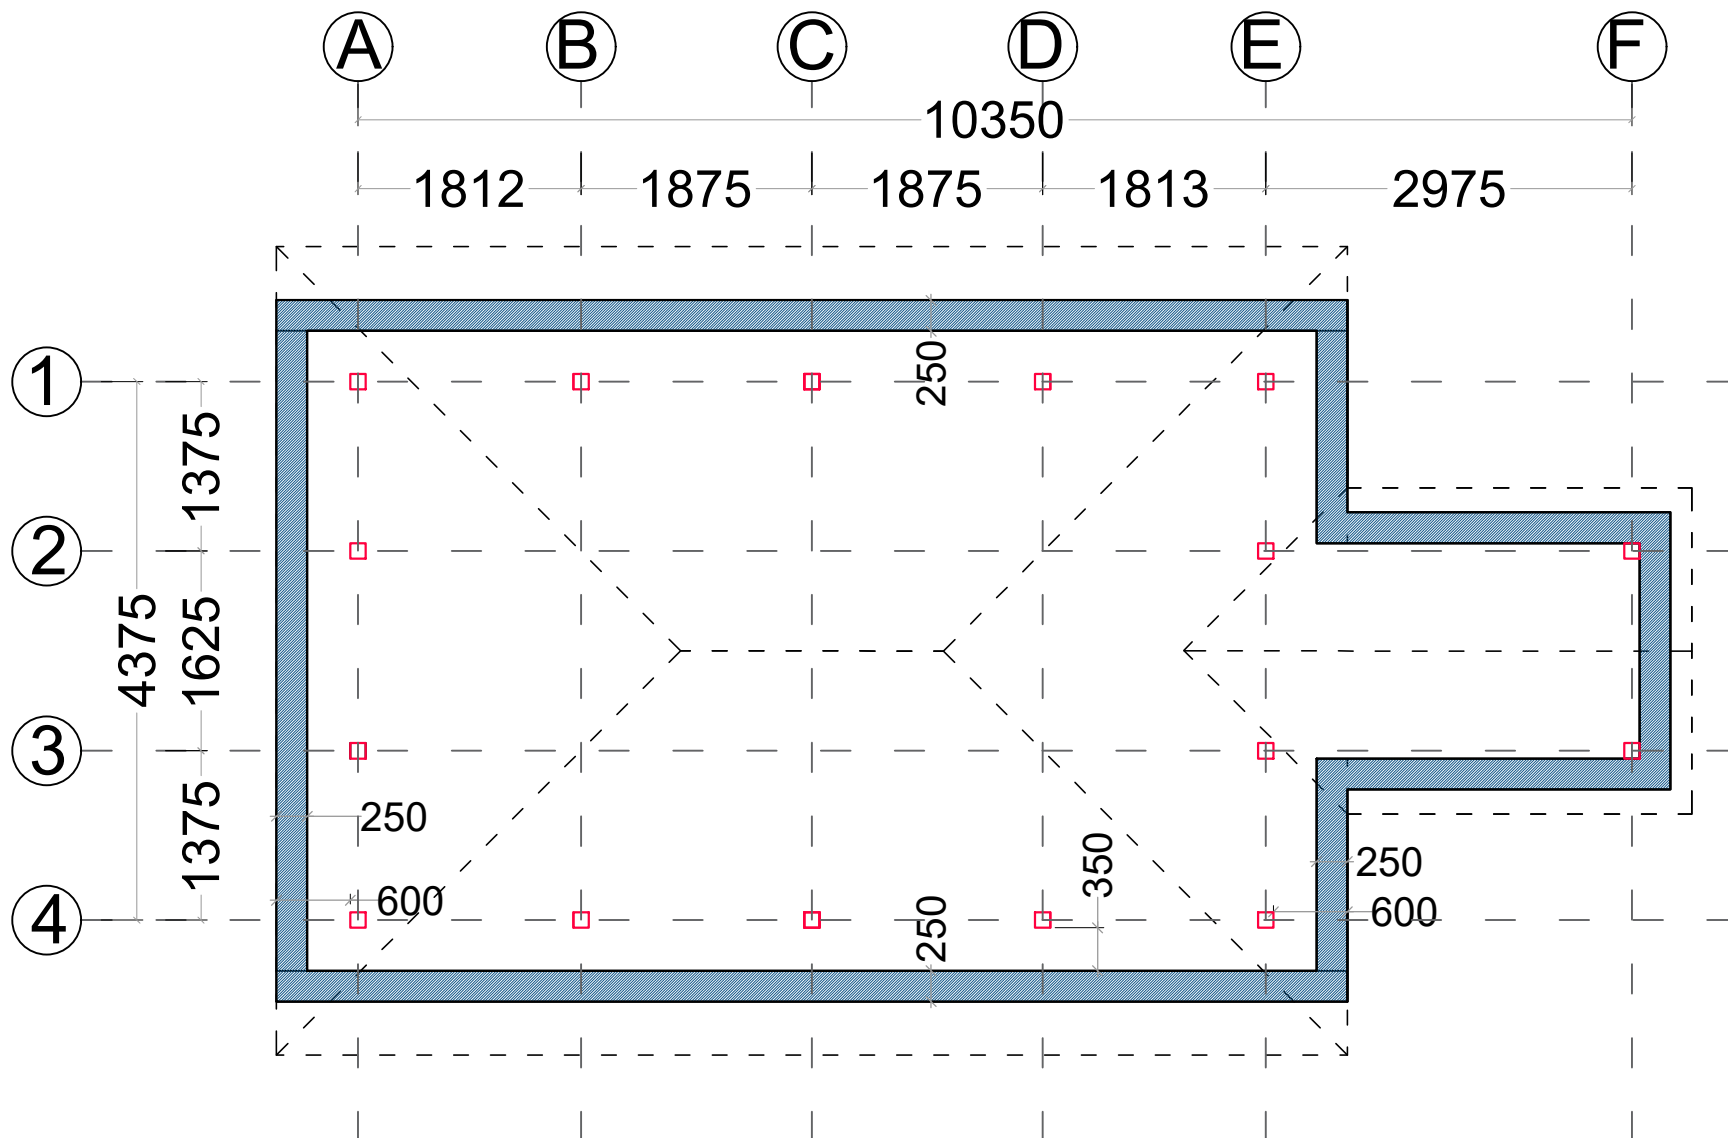

250mm BRICK WALL LAYOUT PLAN
SCALE = 1:100

PROJECT NAME
STRENGTHENING CHILD PROTECTION SYSTEM IN COX'S BAZAR DISTRICT PROJECT
COX'S BAZAR
FUNDED BY
jMoFA AND SAVE THE CHILDREN JAPAN
SUPPORTED BY
SAVE THE CHILDREN
SUPERVISED BY
BREAKING THE SILENCE
DESIGNED BY
FORHAT NAZIB CHOWDHURY DEPUTY MANAGER DRR AND SAFE PROGRAMMING
DRAWN BY
MAESHA MAHMUD BINTU SPECIALIST-WASH CONSTRUCTION TEAM
STRUCTURED BY
SHEIKH MONJURUL HAUQE CONSTRUCTION ENGINEER, SHELTER CONSTRUCTION TEAM
CHECKED BY
MD. MAHBUNUR RAHMAN MANAGER, INFRASTRUCTURE AND WASH SAVE THE CHILDREN
APPROVED BY
MD. ANISUL ISLAM INTERIM AREA DIRECTOR, COX'S BAZAR AREA SAVE THE CHILDREN
DRAWING TITLE
BRICK WALL LAYOUT PLAN
NAME OF THE AREA
KHURUSHKUL, COX'S BAZAR
PAGE NO
09
DATE
30 AUGUST, 2022
AUTHORIZED BY

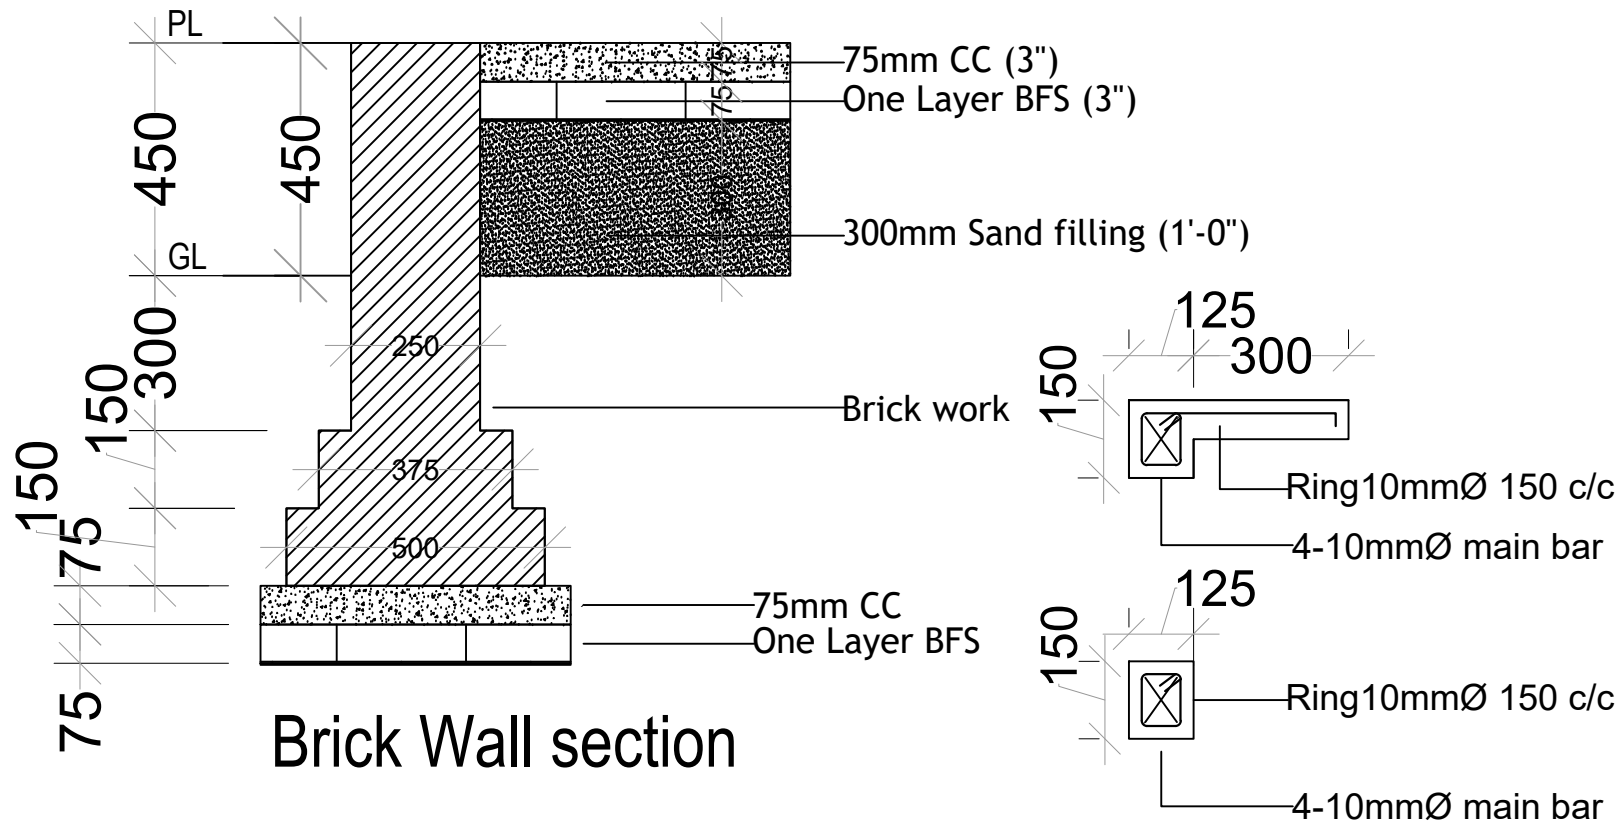

PROJECT NAME
**STRENGTHENING
CHILD PROTECTION
SYSTEM IN COX'S
BAZAR DISTRICT
PROJECT**
COX'S BAZAR

FUNDED BY
jMoFA AND SAVE THE
CHILDREN JAPAN

SUPPORTED BY
SAVE THE CHILDREN

SUPERVISED BY
BREAKING THE SILENCE

DESIGNED BY
FORHAT NAZIB CHOWDHURY
DEPUTY MANAGER
DRR AND SAFE PROGRAMMING

DRAWN BY
MAESHA MAHMUD BINTU
SPECIALIST-WASH
CONSTRUCTION TEAM

STRUCTURED BY
SHEIKH MONJURUL HAUQE
CONSTRUCTION ENGINEER, SHELTER
CONSTRUCTION TEAM

CHECKED BY
MD. MAHBUNUR RAHMAN
MANAGER, INFRASTRUCTURE AND WASH
SAVE THE CHILDREN

APPROVED BY
MD. ANISUL ISLAM
INTERIM AREA DIRECTOR, COX'S BAZAR AREA
SAVE THE CHILDREN



DRAWING TITLE
BRICK WALL & LINTEL SECTION

NAME OF THE AREA
KHURUSHKUL, COX'S BAZAR

PAGE NO
10

DATE
30 AUGUST, 2022

AUTHORIZED BY

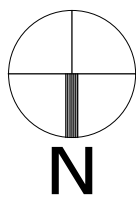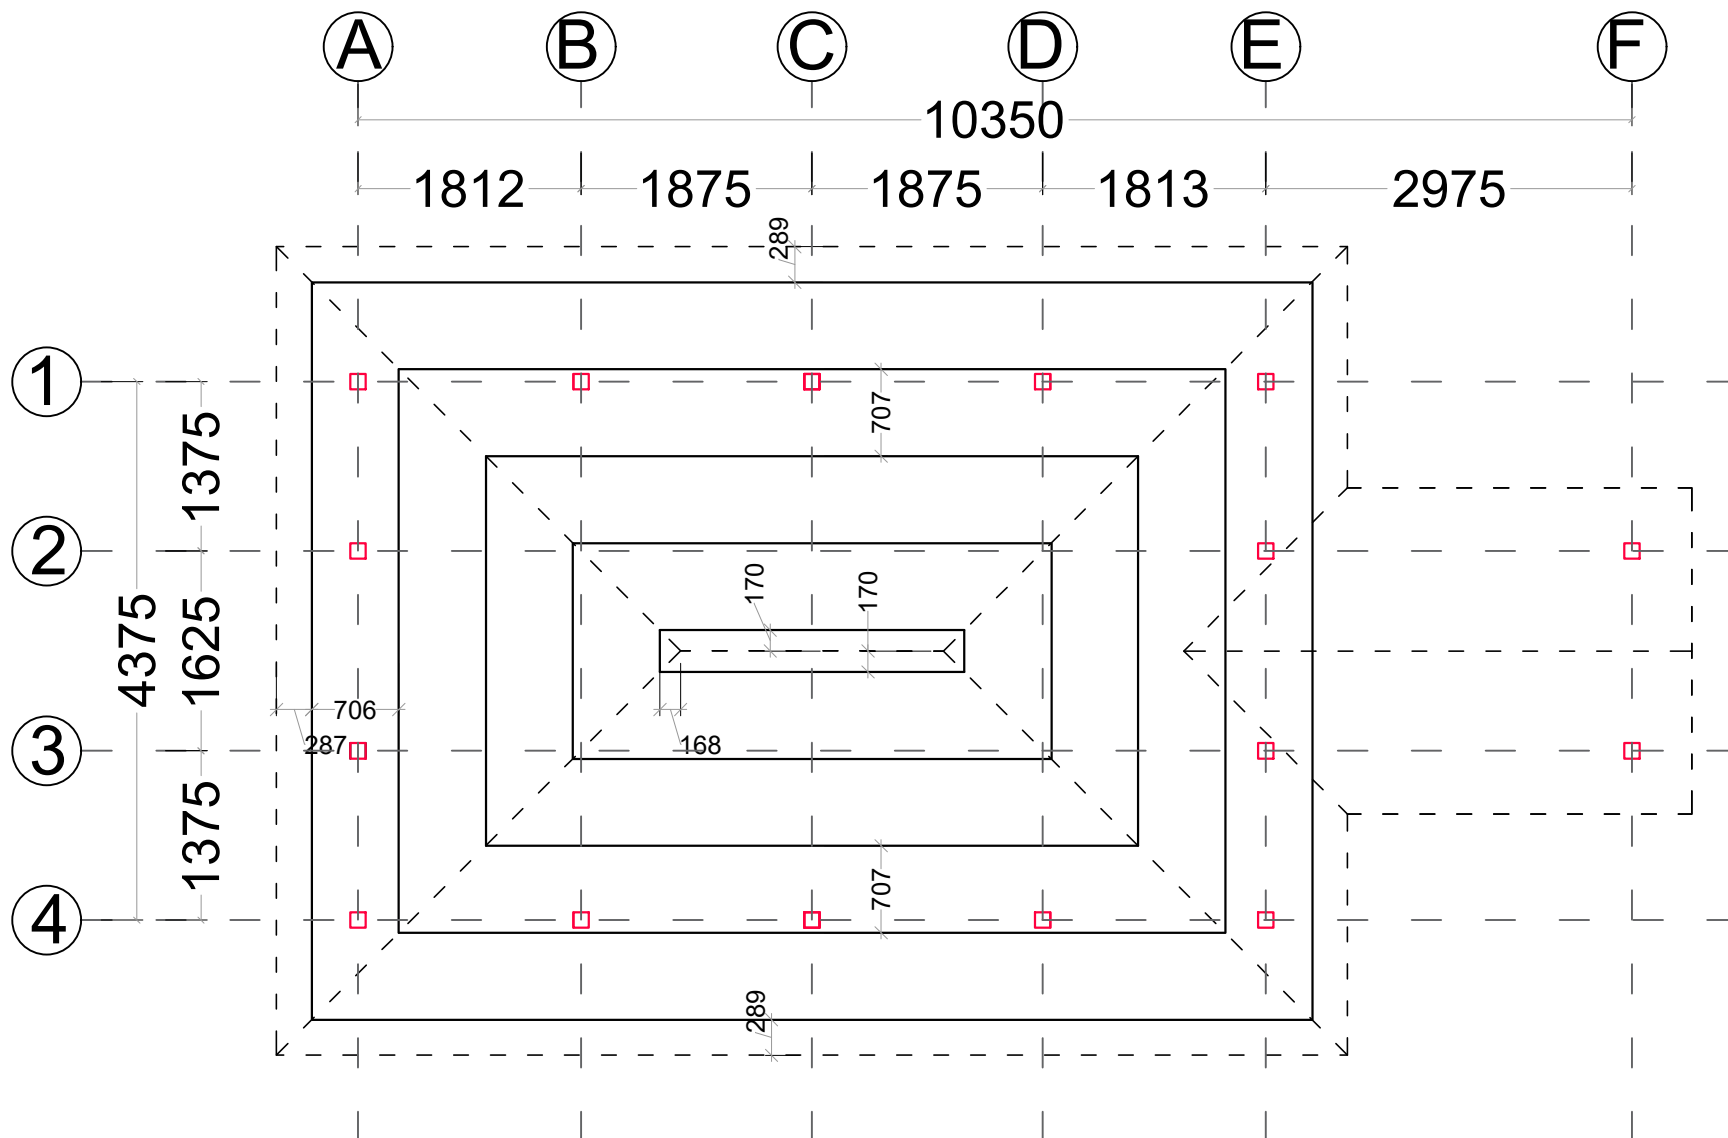

PURLIN LAYOUT PLAN

SCALE = 1:100

PROJECT NAME
**STRENGTHENING
CHILD PROTECTION
SYSTEM IN COX'S
BAZAR DISTRICT
PROJECT**
COX'S BAZAR

FUNDED BY
jMoFA AND SAVE THE
CHILDREN JAPAN

SUPPORTED BY
SAVE THE CHILDREN

SUPERVISED BY
BREAKING THE SILENCE

DESIGNED BY
FORHAT NAZIB CHOWDHURY
DEPUTY MANAGER
DRR AND SAFE PROGRAMMING

DRAWN BY
MAESHA MAHMUD BINTU
SPECIALIST-WASH
CONSTRUCTION TEAM

STRUCTURED BY
SHEIKH MONJURUL HAUQE
CONSTRUCTION ENGINEER, SHELTER
CONSTRUCTION TEAM

CHECKED BY
MD. MAHBUNUR RAHMAN
MANAGER, INFRASTRUCTURE AND WASH
SAVE THE CHILDREN

APPROVED BY
MD. ANISUL ISLAM
INTERIM AREA DIRECTOR, COX'S BAZAR AREA
SAVE THE CHILDREN



DRAWING TITLE
PURLIN LAYOUT PLAN

NAME OF THE AREA
KHURUSHKUL, COX'S BAZAR

PAGE NO
11

DATE
30 AUGUST, 2022

AUTHORIZED BY

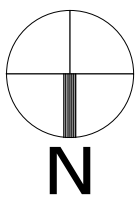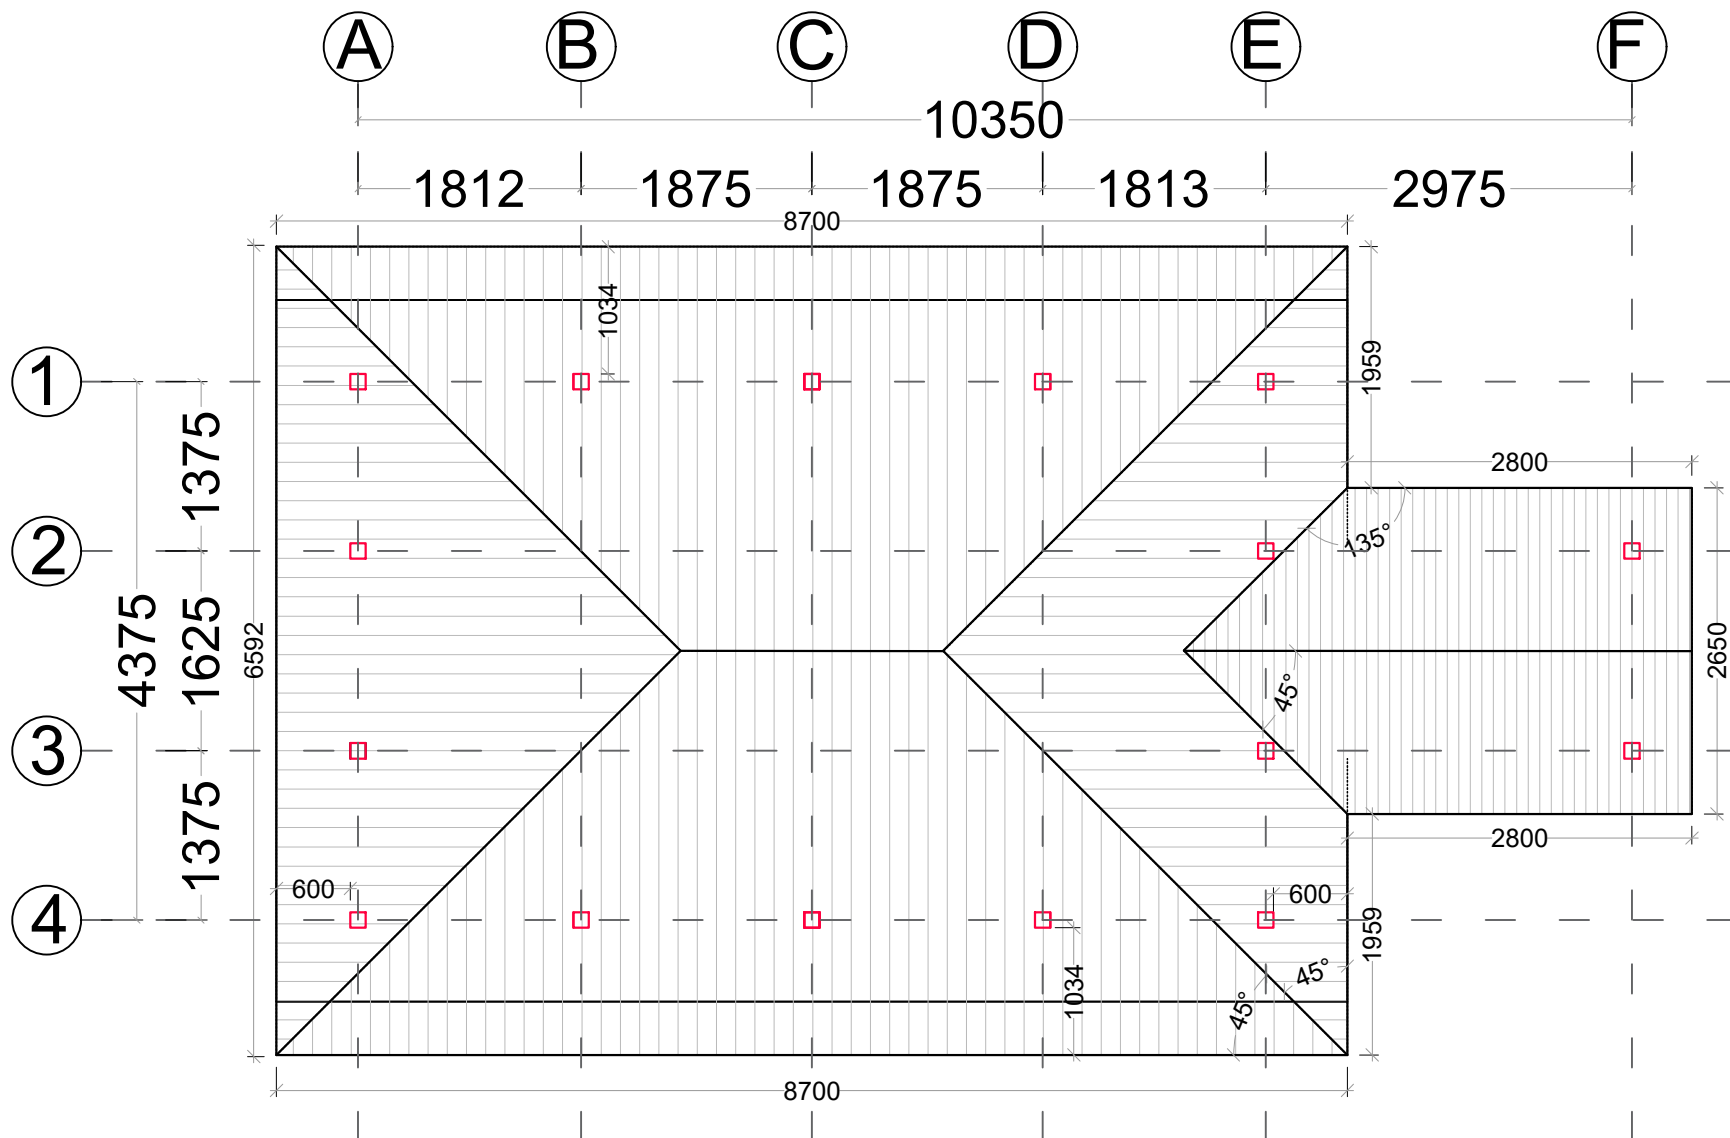

ROOF PLAN

SCALE = 1:100

PROJECT NAME
**STRENGTHENING
CHILD PROTECTION
SYSTEM IN COX'S
BAZAR DISTRICT
PROJECT**
COX'S BAZAR

FUNDED BY
jMoFA AND SAVE THE
CHILDREN JAPAN

SUPPORTED BY
SAVE THE CHILDREN

SUPERVISED BY
BREAKING THE SILENCE

DESIGNED BY
FORHAT NAZIB CHOWDHURY
DEPUTY MANAGER
DRR AND SAFE PROGRAMMING

DRAWN BY
MAESHA MAHMUD BINTU
SPECIALIST-WASH
CONSTRUCTION TEAM

STRUCTURED BY
SHEIKH MONJURUL HAUQE
CONSTRUCTION ENGINEER, SHELTER
CONSTRUCTION TEAM

CHECKED BY
MD. MAHBUNUR RAHMAN
MANAGER, INFRASTRUCTURE AND WASH
SAVE THE CHILDREN

APPROVED BY
MD. ANISUL ISLAM
INTERIM AREA DIRECTOR, COX'S BAZAR AREA
SAVE THE CHILDREN


DRAWING TITLE
ROOF PLAN

NAME OF THE AREA
KHURUSHKUL, COX'S BAZAR

PAGE NO
12

DATE
30 AUGUST, 2022

AUTHORIZED BY

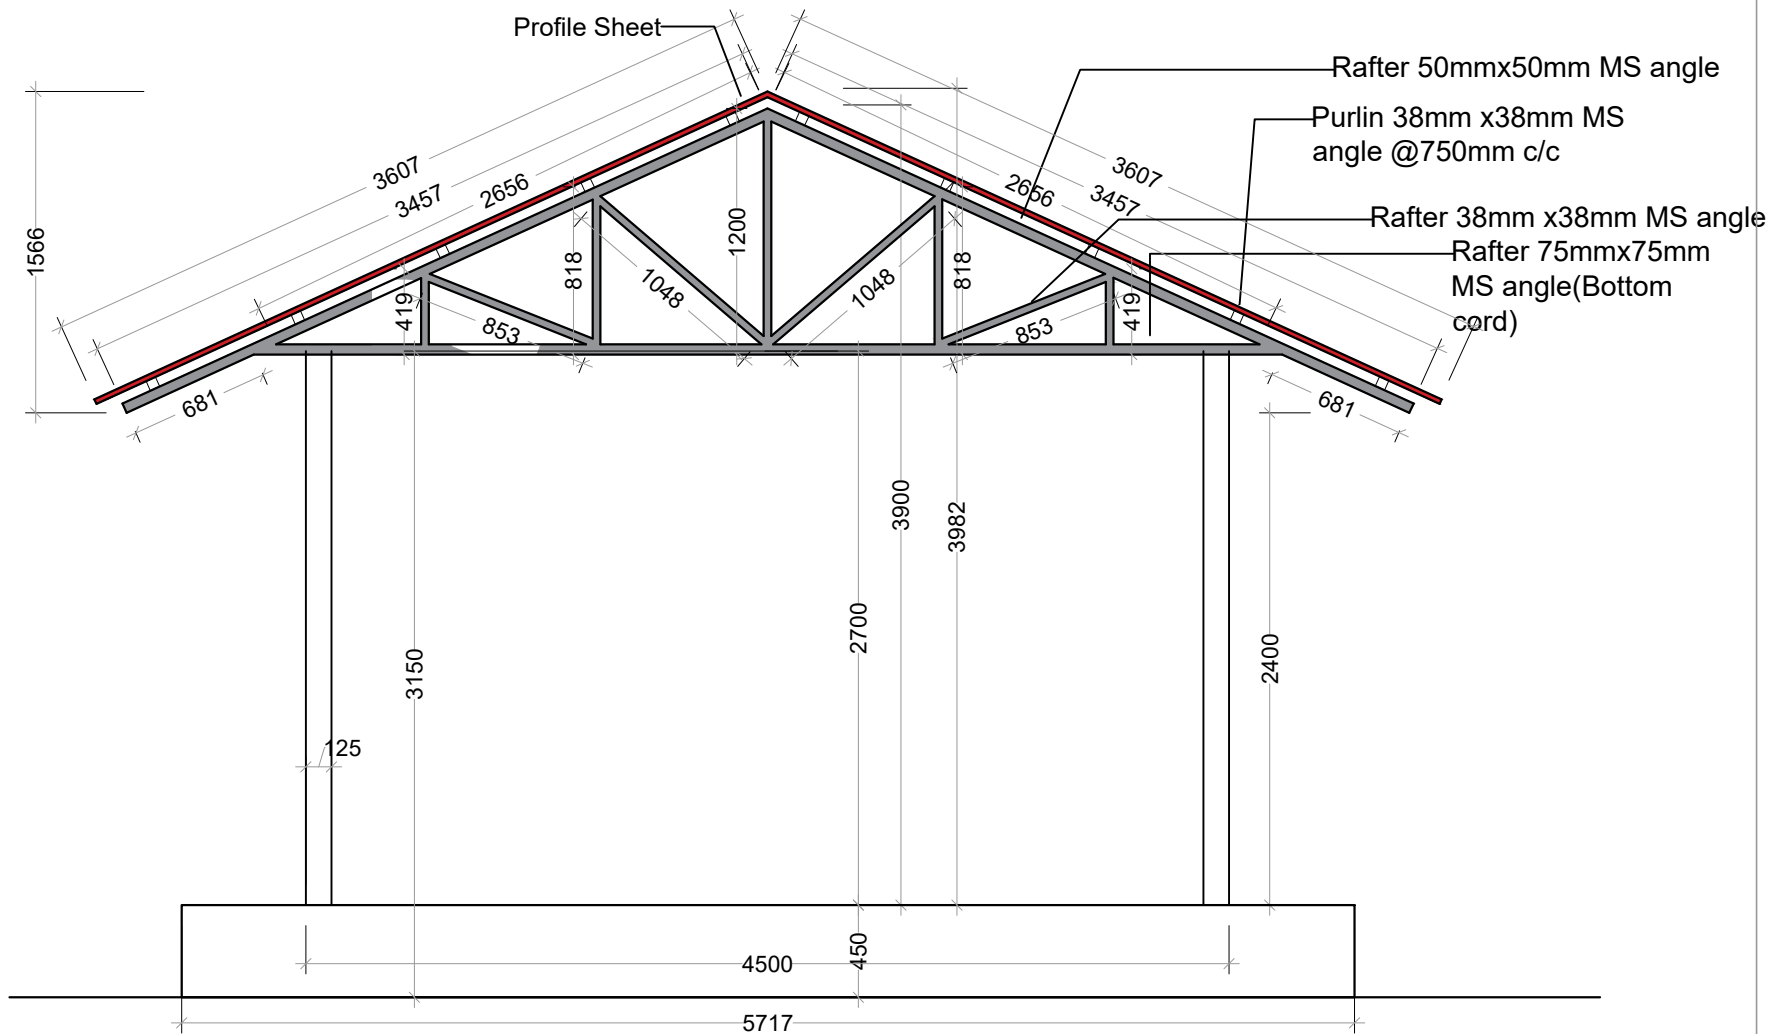

Truss Section

PROJECT NAME
**STRENGTHENING
CHILD PROTECTION
SYSTEM IN COX'S
BAZAR DISTRICT
PROJECT**
COX'S BAZAR

FUNDED BY
jMoFA AND SAVE THE
CHILDREN JAPAN

SUPPORTED BY
SAVE THE CHILDREN

SUPERVISED BY
BREAKING THE SILENCE

DESIGNED BY
FORHAT NAZIB CHOWDHURY
DEPUTY MANAGER
DRR AND SAFE PROGRAMMING

DRAWN BY
MAESHA MAHMUD BINTU
SPECIALIST-WASH
CONSTRUCTION TEAM

STRUCTURED BY
SHEIKH MONJURUL HAUQE
CONSTRUCTION ENGINEER, SHELTER
CONSTRUCTION TEAM

CHECKED BY
MD. MAHBUNUR RAHMAN
MANAGER, INFRASTRUCTURE AND WASH
SAVE THE CHILDREN

APPROVED BY
MD. ANISUL ISLAM
INTERIM AREA DIRECTOR, COX'S BAZAR AREA
SAVE THE CHILDREN


DRAWING TITLE
TRUSS DETAIL

NAME OF THE AREA
KHURUSHKUL, COX'S BAZAR

PAGE NO
13

DATE
30 AUGUST, 2022

AUTHORIZED BY

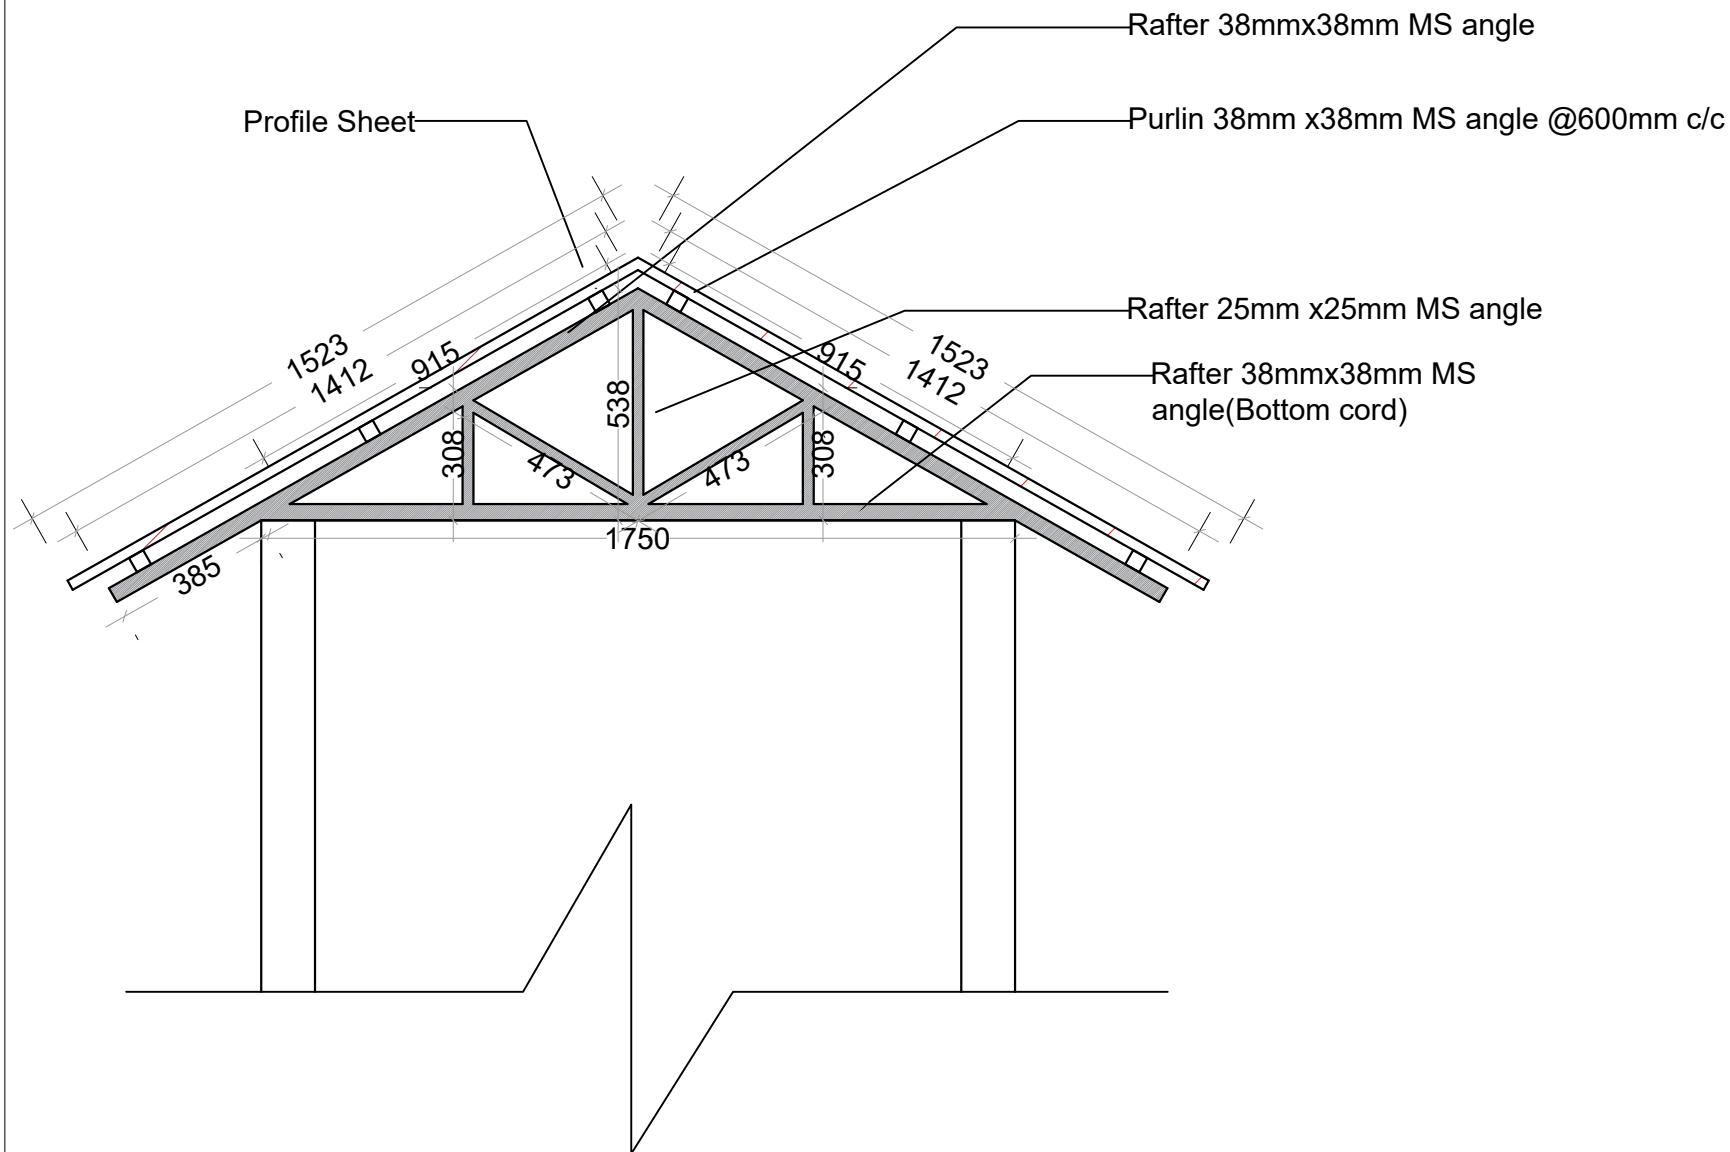

Entry Roof Truss Detail

PROJECT NAME
**STRENGTHENING
CHILD PROTECTION
SYSTEM IN COX'S
BAZAR DISTRICT
PROJECT**
COX'S BAZAR

FUNDED BY
jMoFA AND SAVE THE
CHILDREN JAPAN

SUPPORTED BY
SAVE THE CHILDREN

SUPERVISED BY
BREAKING THE SILENCE

DESIGNED BY
FORHAT NAZIB CHOWDHURY
DEPUTY MANAGER
DRR AND SAFE PROGRAMMING

DRAWN BY
MAESHA MAHMUD BINTU
SPECIALIST-WASH
CONSTRUCTION TEAM

STRUCTURED BY
SHEIKH MONJURUL HAUQE
CONSTRUCTION ENGINEER, SHELTER
CONSTRUCTION TEAM

CHECKED BY
MD. MAHBUNUR RAHMAN
MANAGER, INFRASTRUCTURE AND WASH
SAVE THE CHILDREN

APPROVED BY
MD. ANISUL ISLAM
INTERIM AREA DIRECTOR, COX'S BAZAR AREA
SAVE THE CHILDREN


DRAWING TITLE
TRUSS DETAIL

NAME OF THE AREA
KHURUSHKUL, COX'S BAZAR

PAGE NO
14

DATE
30 AUGUST, 2022

AUTHORIZED BY

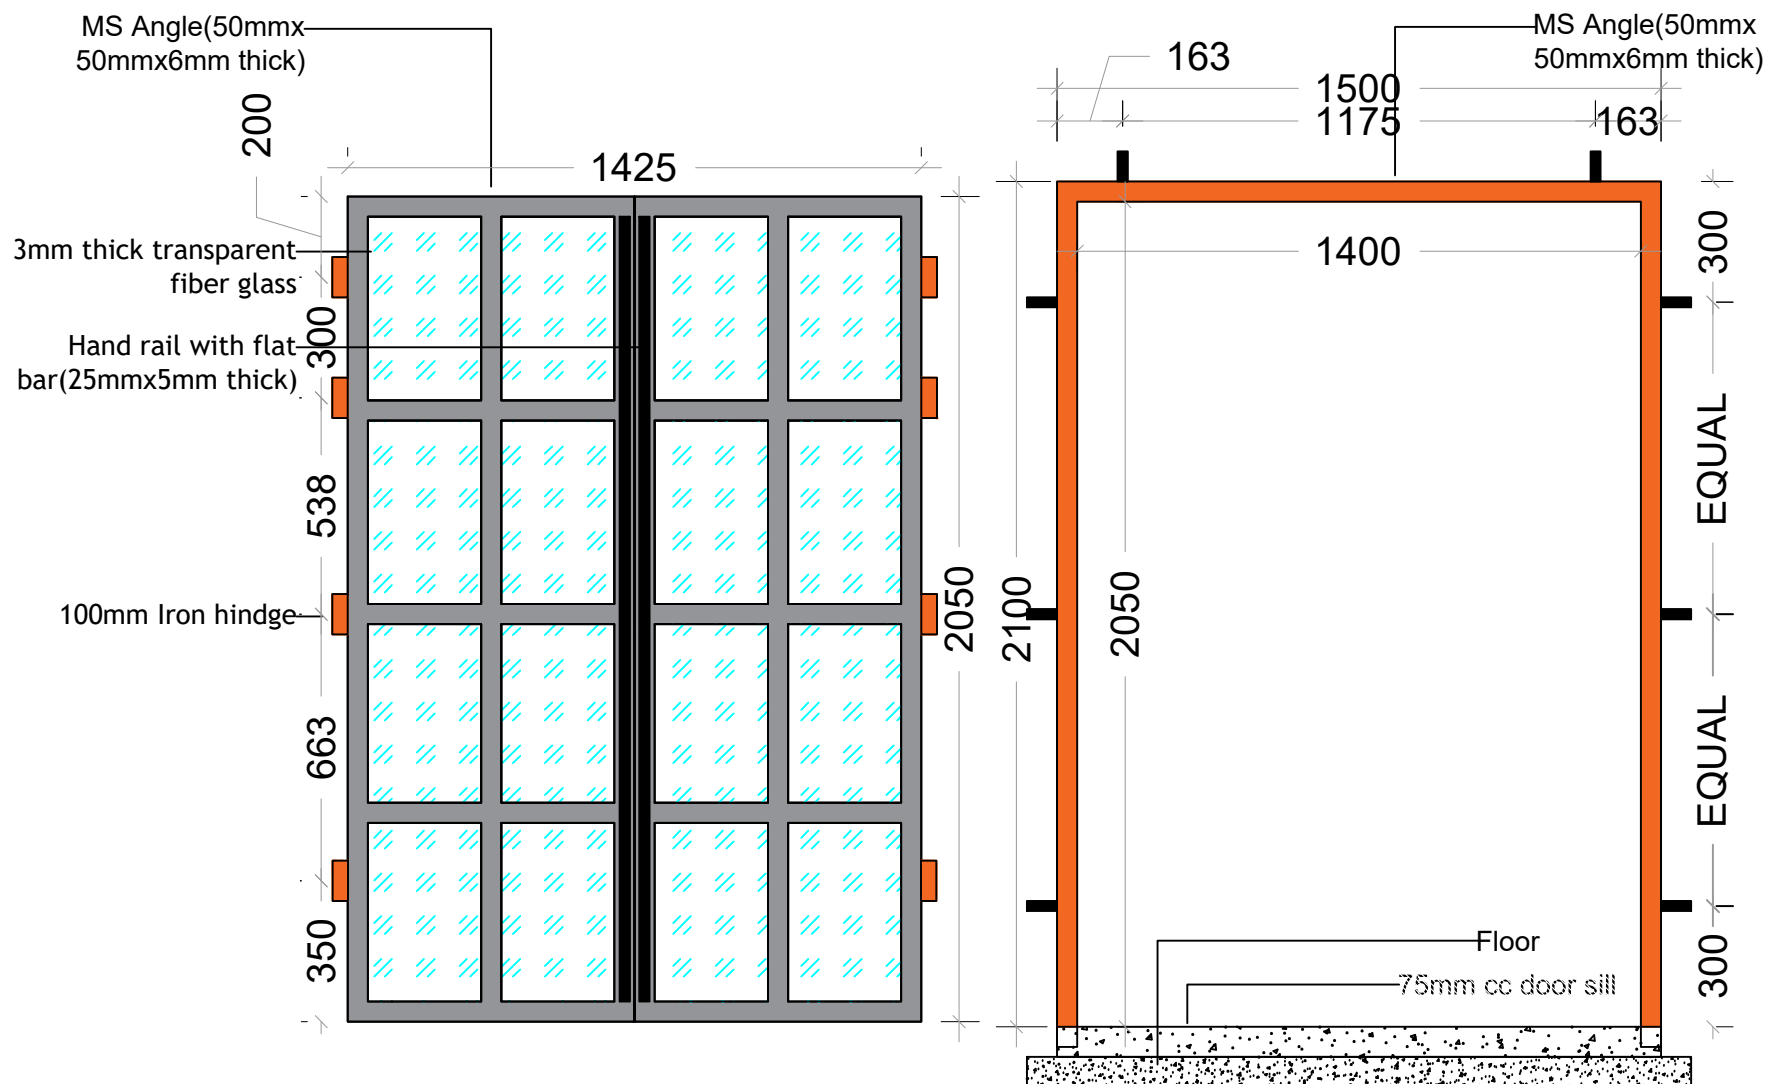

DOOR DETAIL

PROJECT NAME
**STRENGTHENING
CHILD PROTECTION
SYSTEM IN COX'S
BAZAR DISTRICT
PROJECT**
COX'S BAZAR

FUNDED BY
jMoFA AND SAVE THE
CHILDREN JAPAN

SUPPORTED BY
SAVE THE CHILDREN

SUPERVISED BY
BREAKING THE SILENCE

DESIGNED BY
FORHAT NAZIB CHOWDHURY
DEPUTY MANAGER
DRR AND SAFE PROGRAMMING

DRAWN BY
MAESHA MAHMUD BINTU
SPECIALIST-WASH
CONSTRUCTION TEAM

STRUCTURED BY
SHEIKH MONJURUL HAUQE
CONSTRUCTION ENGINEER, SHELTER
CONSTRUCTION TEAM

CHECKED BY
MD. MAHBUNUR RAHMAN
MANAGER, INFRASTRUCTURE AND WASH
SAVE THE CHILDREN

APPROVED BY
MD. ANISUL ISLAM
INTERIM AREA DIRECTOR, COX'S BAZAR AREA
SAVE THE CHILDREN


DRAWING TITLE
DOOR DETAIL

NAME OF THE AREA
KHURUSHKUL, COX'S BAZAR

PAGE NO
15

DATE
30 AUGUST, 2022

AUTHORIZED BY

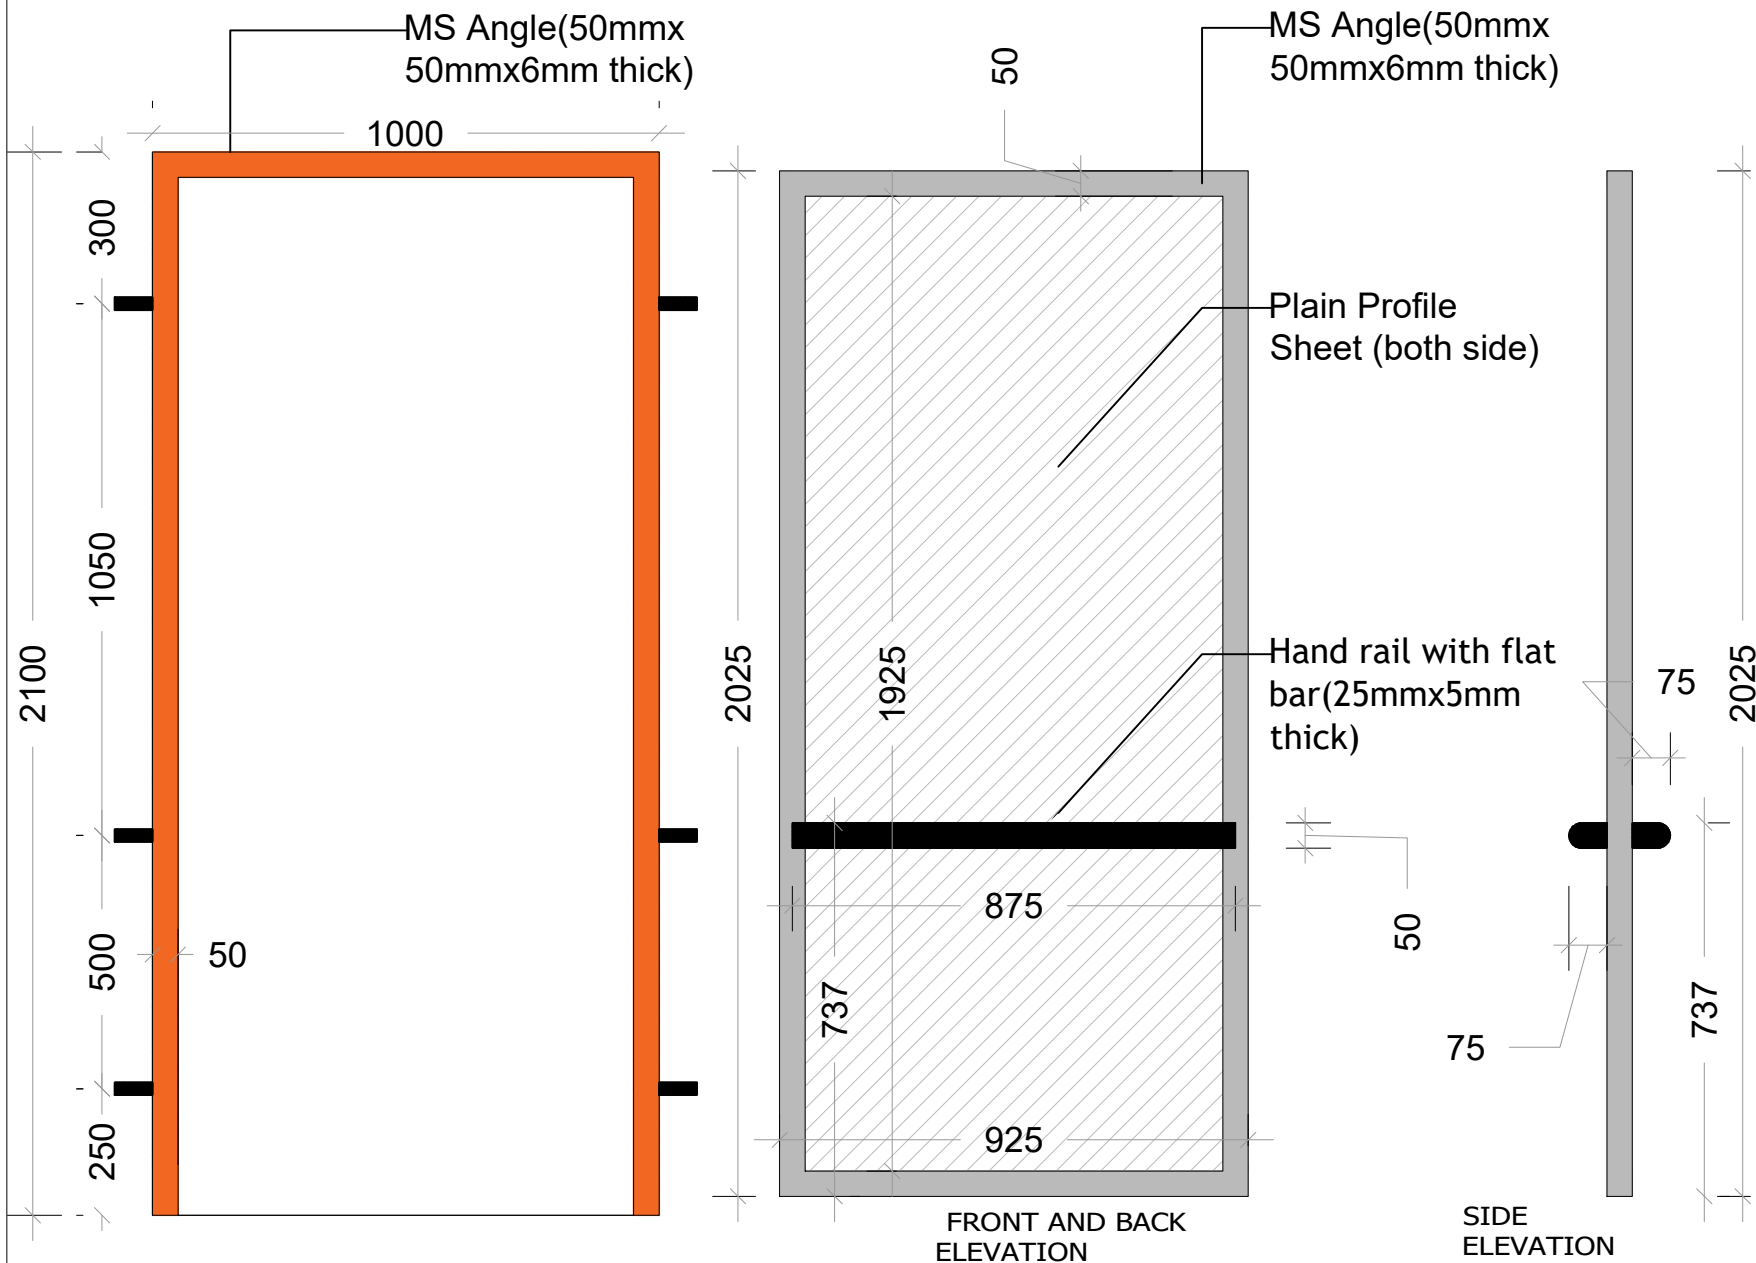

TOILET DOOR DETAIL

PROJECT NAME
**STRENGTHENING
CHILD PROTECTION
SYSTEM IN COX'S
BAZAR DISTRICT
PROJECT**
COX'S BAZAR

FUNDED BY
jMoFA AND SAVE THE
CHILDREN JAPAN

SUPPORTED BY
SAVE THE CHILDREN

SUPERVISED BY
BREAKING THE SILENCE

DESIGNED BY
FORHAT NAZIB CHOWDHURY
DEPUTY MANAGER
DRR AND SAFE PROGRAMMING

DRAWN BY
MAESHA MAHMUD BINTU
SPECIALIST-WASH
CONSTRUCTION TEAM

STRUCTURED BY
SHEIKH MONJURUL HAUQE
CONSTRUCTION ENGINEER, SHELTER
CONSTRUCTION TEAM

CHECKED BY
MD. MAHBUNUR RAHMAN
MANAGER, INFRASTRUCTURE AND WASH
SAVE THE CHILDREN

APPROVED BY
MD. ANISUL ISLAM
INTERIM AREA DIRECTOR, COX'S BAZAR AREA
SAVE THE CHILDREN


DRAWING TITLE
DOOR DETAIL

NAME OF THE AREA
KHURUSHKUL, COX'S BAZAR

PAGE NO
16

DATE
30 AUGUST, 2022

AUTHORIZED BY

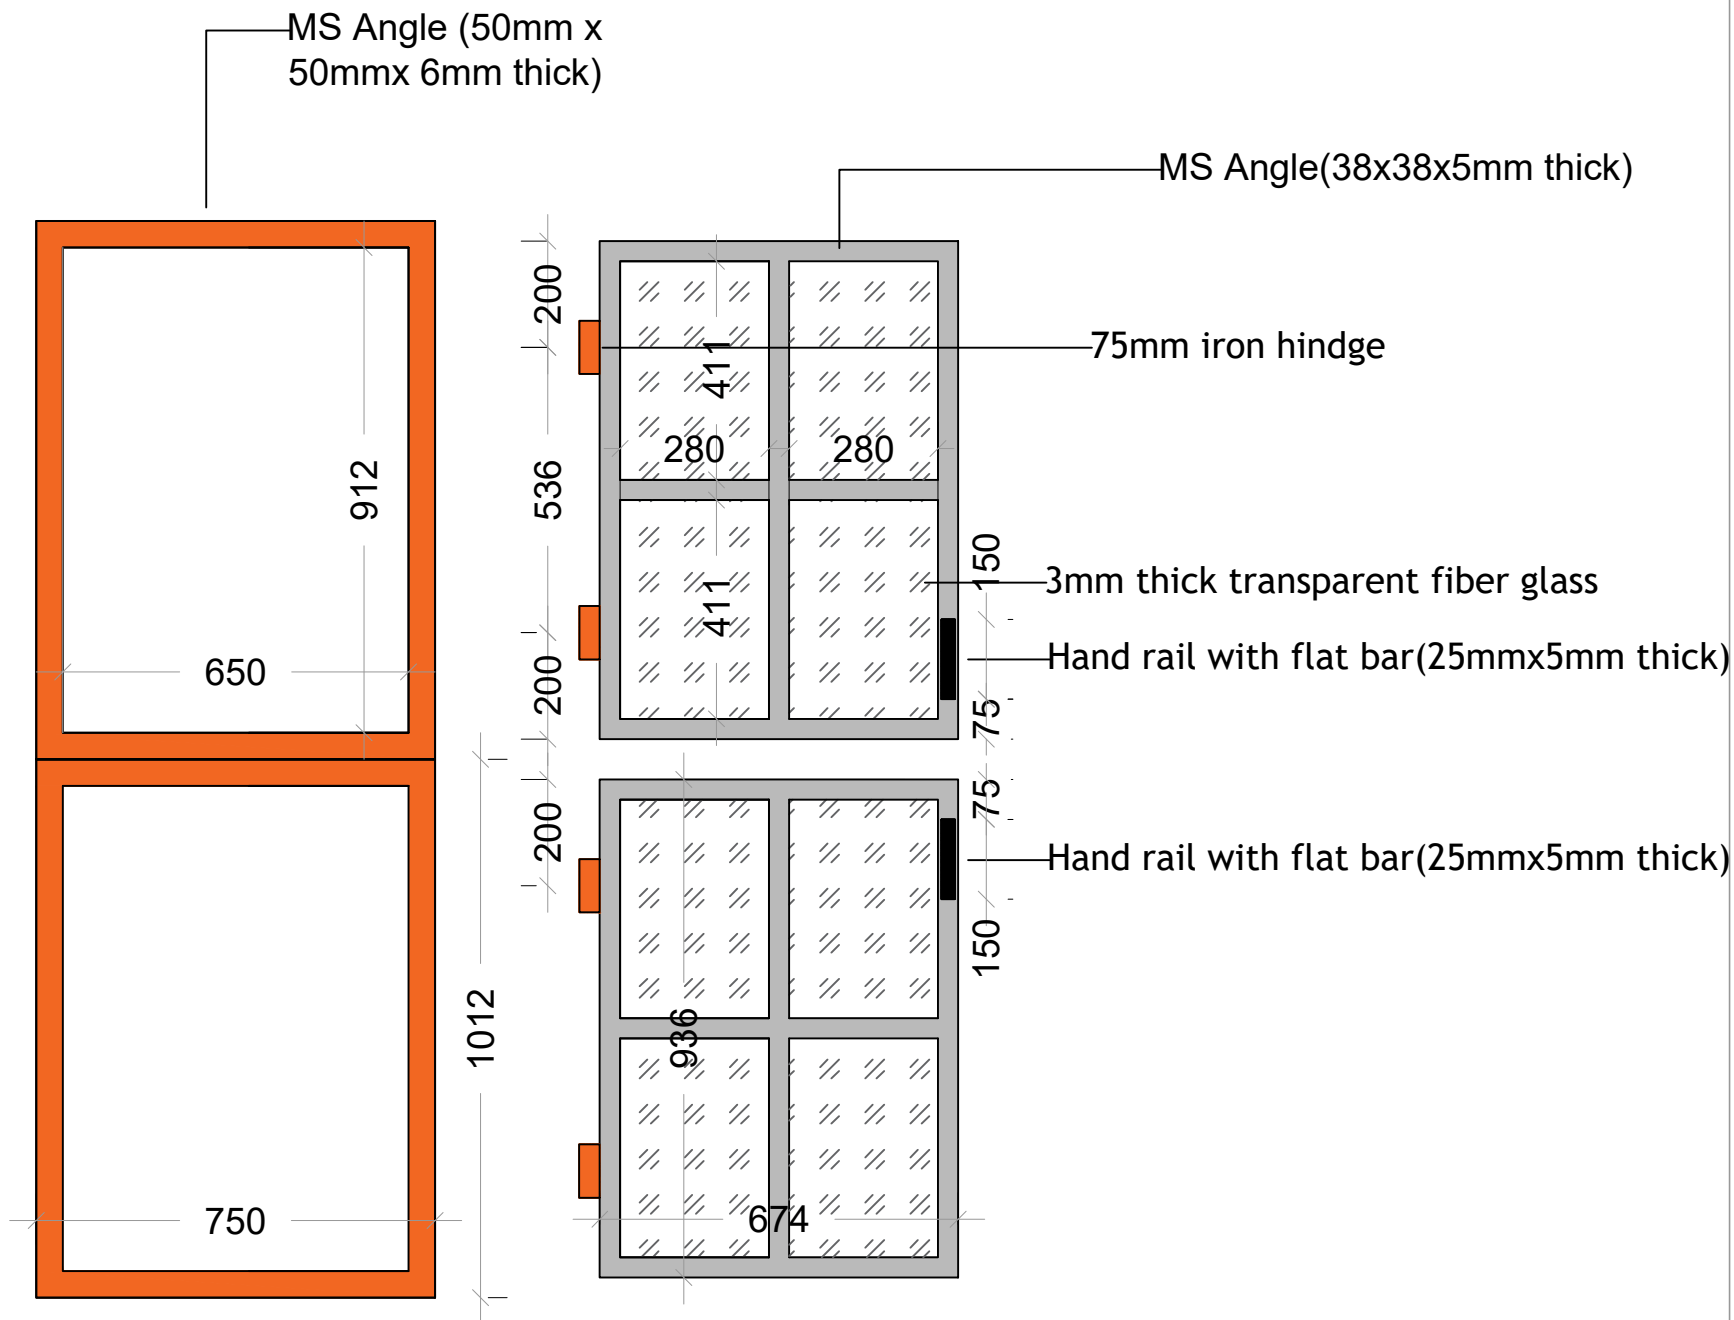

WINDOW DETAIL

PROJECT NAME
**STRENGTHENING
CHILD PROTECTION
SYSTEM IN COX'S
BAZAR DISTRICT
PROJECT**
COX'S BAZAR

FUNDED BY
jMoFA AND SAVE THE
CHILDREN JAPAN

SUPPORTED BY
SAVE THE CHILDREN

SUPERVISED BY
BREAKING THE SILENCE

DESIGNED BY
FORHAT NAZIB CHOWDHURY
DEPUTY MANAGER
DRR AND SAFE PROGRAMMING

DRAWN BY
MAESHA MAHMUD BINTU
SPECIALIST-WASH
CONSTRUCTION TEAM

STRUCTURED BY
SHEIKH MONJURUL HAUQE
CONSTRUCTION ENGINEER, SHELTER
CONSTRUCTION TEAM

CHECKED BY
MD. MAHBUNUR RAHMAN
MANAGER, INFRASTRUCTURE AND WASH
SAVE THE CHILDREN

APPROVED BY
MD. ANISUL ISLAM
INTERIM AREA DIRECTOR, COX'S BAZAR AREA
SAVE THE CHILDREN


DRAWING TITLE
WINDOW DETAIL

NAME OF THE AREA
KHURUSHKUL, COX'S BAZAR

PAGE NO
17

DATE
30 AUGUST, 2022

AUTHORIZED BY

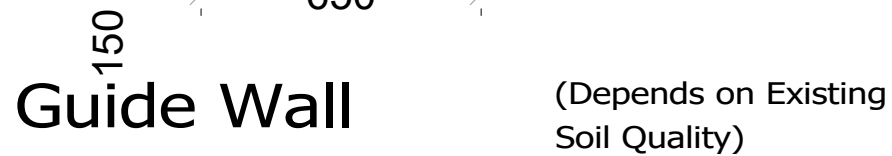

AUTHORIZED BY

(Depends on Existing Soil Quality)