



*SRP - office  
Sponsorship*

*Project Name:  
10 cabin toilet*

*Drawing Title:  
Ground floor plan*

*Design By : MoE  
Standard School  
Design in Afghanistan*

*Drawing Scale :  
1 : 100 in dimension*

*Scale :  
Free Scale*

*Drawing By :  
Ahmad Khalid 'Raji'  
Construction 'Eng'*


*Project Location :  
Sar-i-Pul Province*


*Checked By :*

*Approved By :*

*Year :  
2023-1402*

*Signature:*

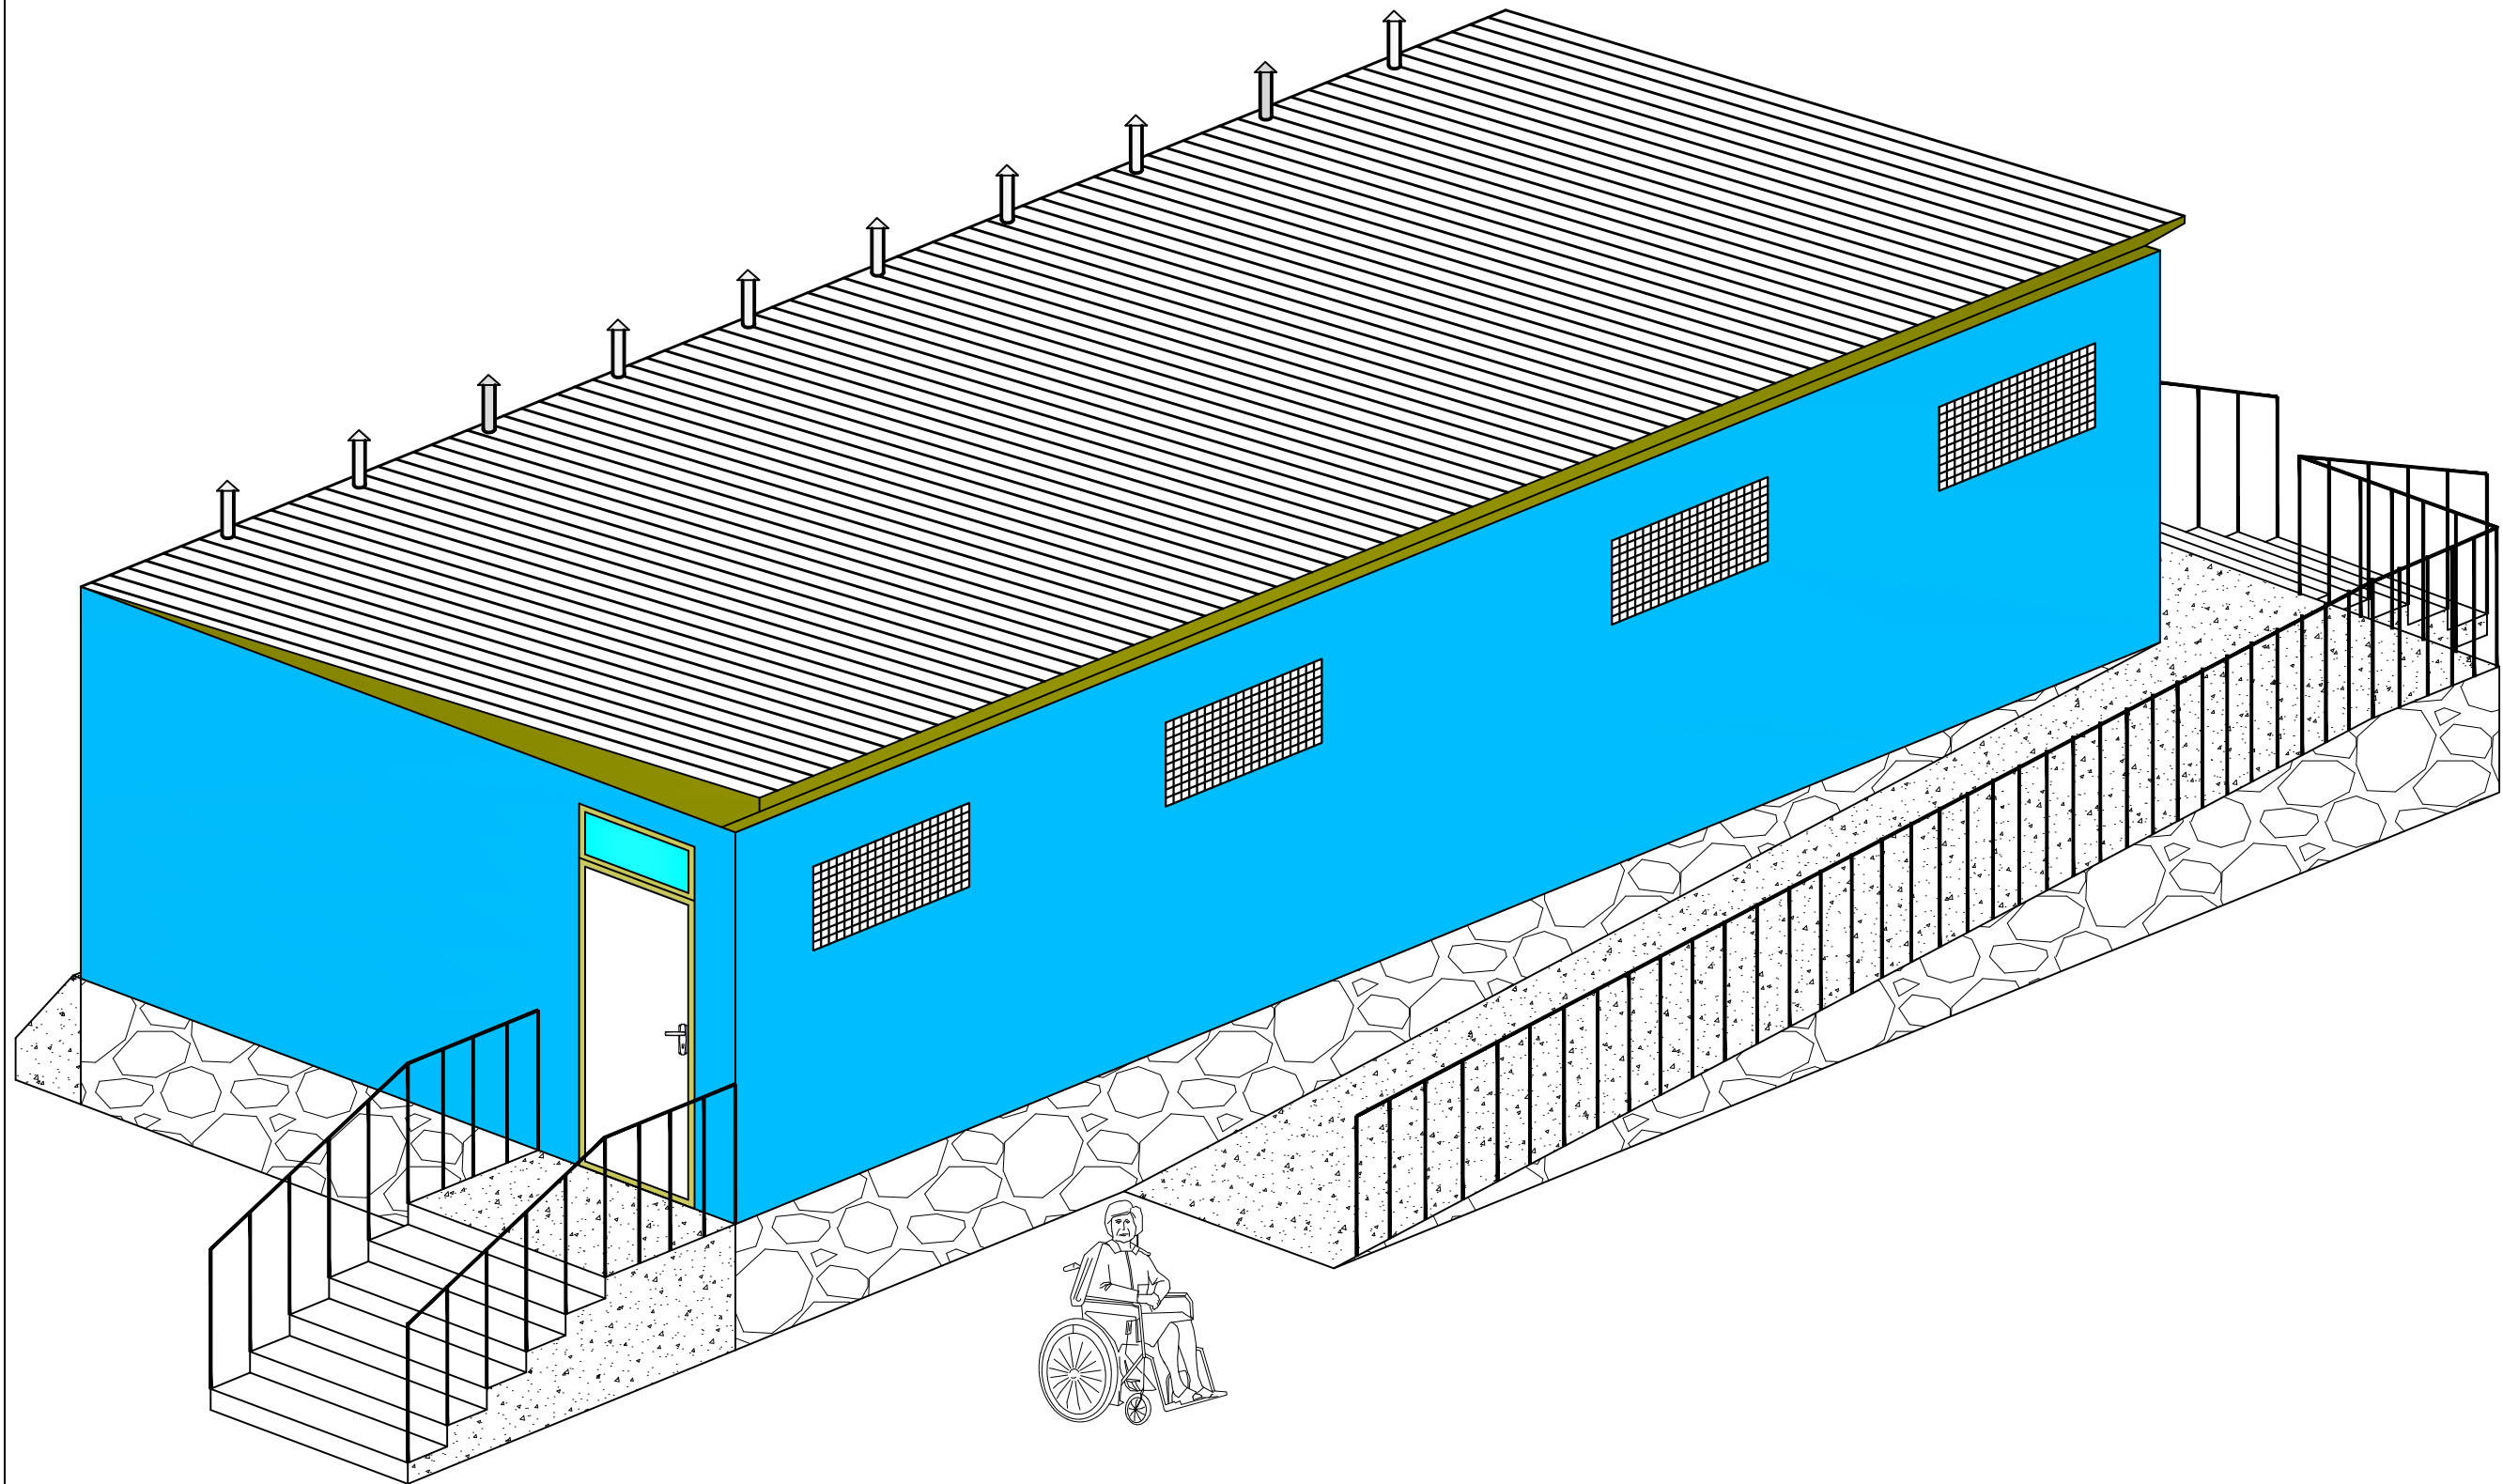

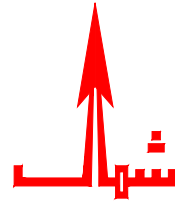

**SRP - office**  
**Sponsorship**

Project Name:  
10 cabin toilet

Drawing Title:  
Main plan-10 Cabin

Design By : MoE  
Standard School  
Design in Afghanistan

Drawing Scale :  
1 : 100 in dimension

Scale :  
Free Scale

Drawing By :  
Ahmad Khalid 'Raji'  
Construction 'Eng'


Project Location :  
Sar-i-Pul Province

Checked By :

Approved By :

Year :  
2023-1402

Signature:

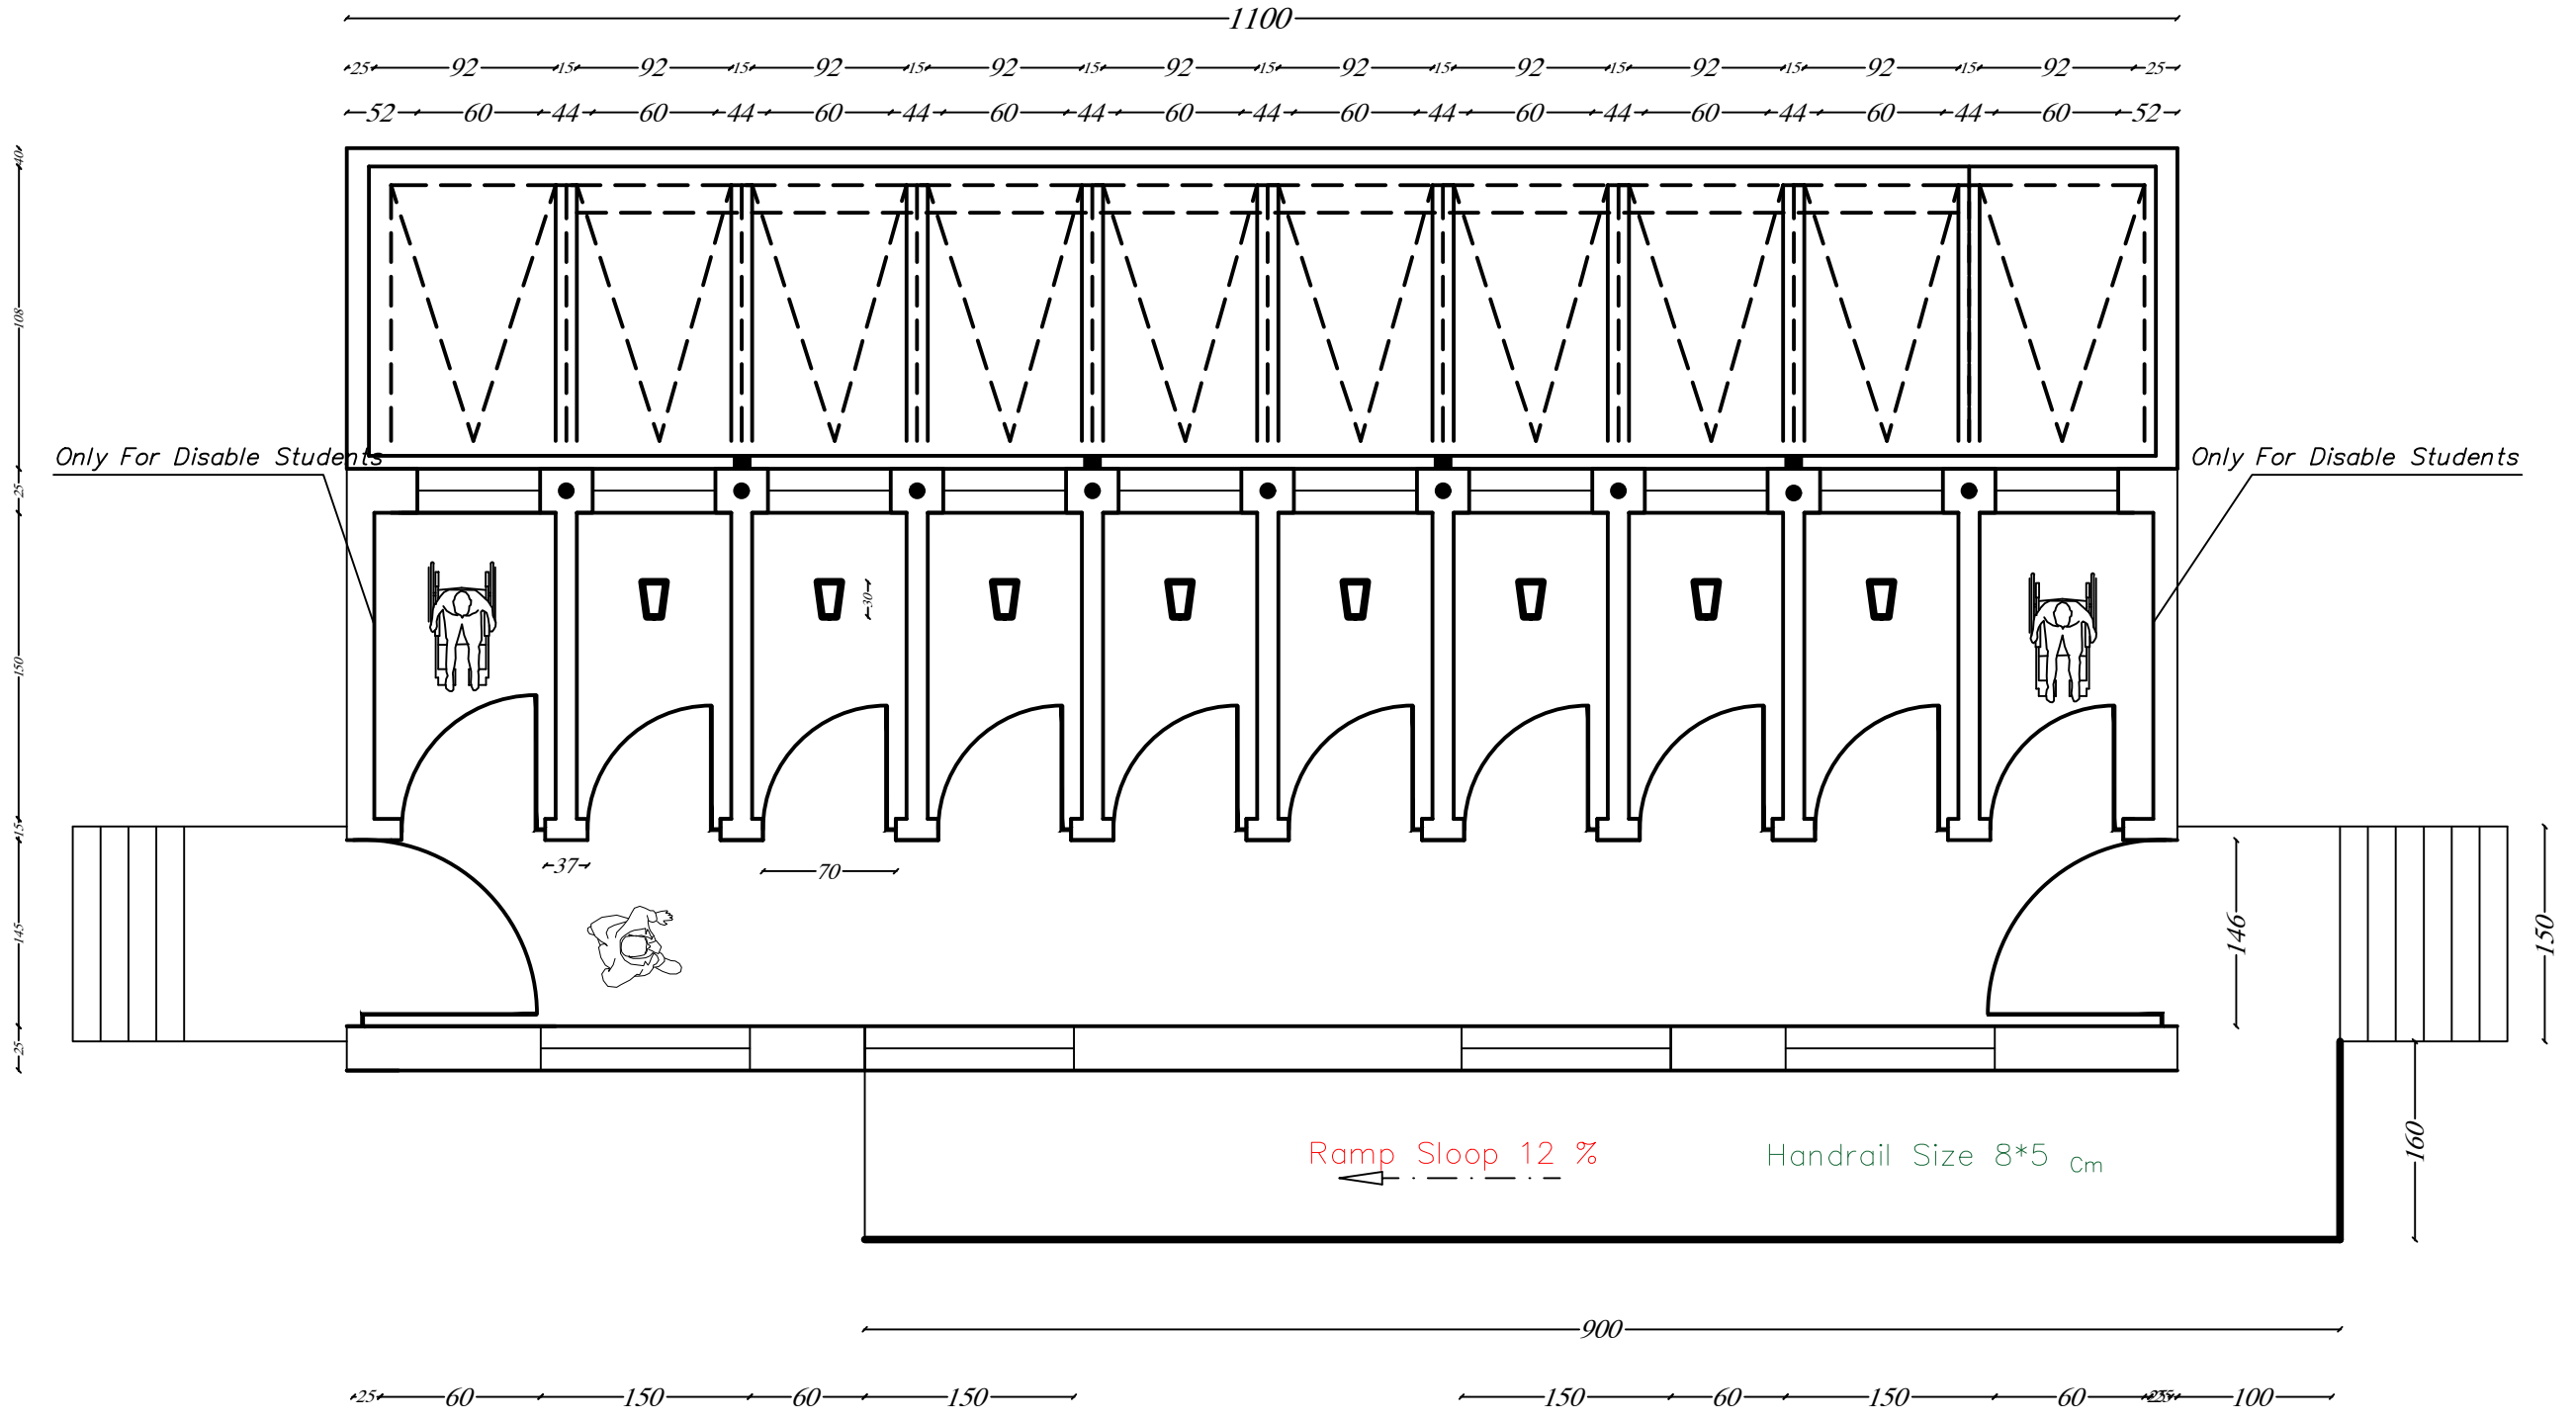



**SRP - office  
Sponsorship**

Project Name:  
10 cabin toilet

Drawing Title:  
Section A-A

Design By : MoE  
Standard School  
Design in Afghanistan

Drawing Scale :  
1 : 100 in dimension

Scale :  
Free Scale

Drawing By :  
Ahmad Khalid 'Raji'  
Construction 'Eng'

Project Location :  
Sar-i-Pul Province

Checked By :

Approved By :

Year :  
2023-1402

Signature:

