

**Save the Children
Sponsorship
Program**

Project Name:
10- Cabin Toilet

Drawing Title:
Isometric View

Design By :
MoE Standard

Drawing Scale :
1 : 100 in dimension

Scale :
Free Scale

CAD:
Ahmad Khalid Raji
Civil Engineer



Project Location :
Sponsorship Targeted
Schools

Checked By :

Approved By :

Year :
2023-1402

Signature:

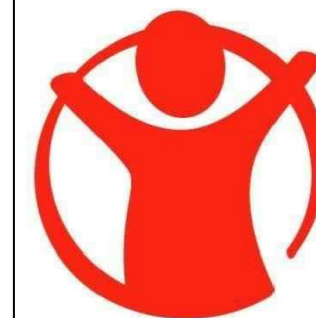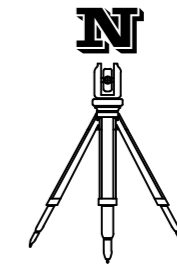

Save the Children
Sponsorship
Program

Project Name:
10- Cabin Toilet

Drawing Title:
Ground Floor Plan

Design By :
MoE Standard

Drawing Scale :
1 : 100 in dimension

Scale :
Free Scale

CAD:
Ahmad Khalid Raji
Civil Engineer


Project Location :
Sponsorship Targeted
Schools

Checked By :

Approved By :

Year :
2023-1402

Signature:

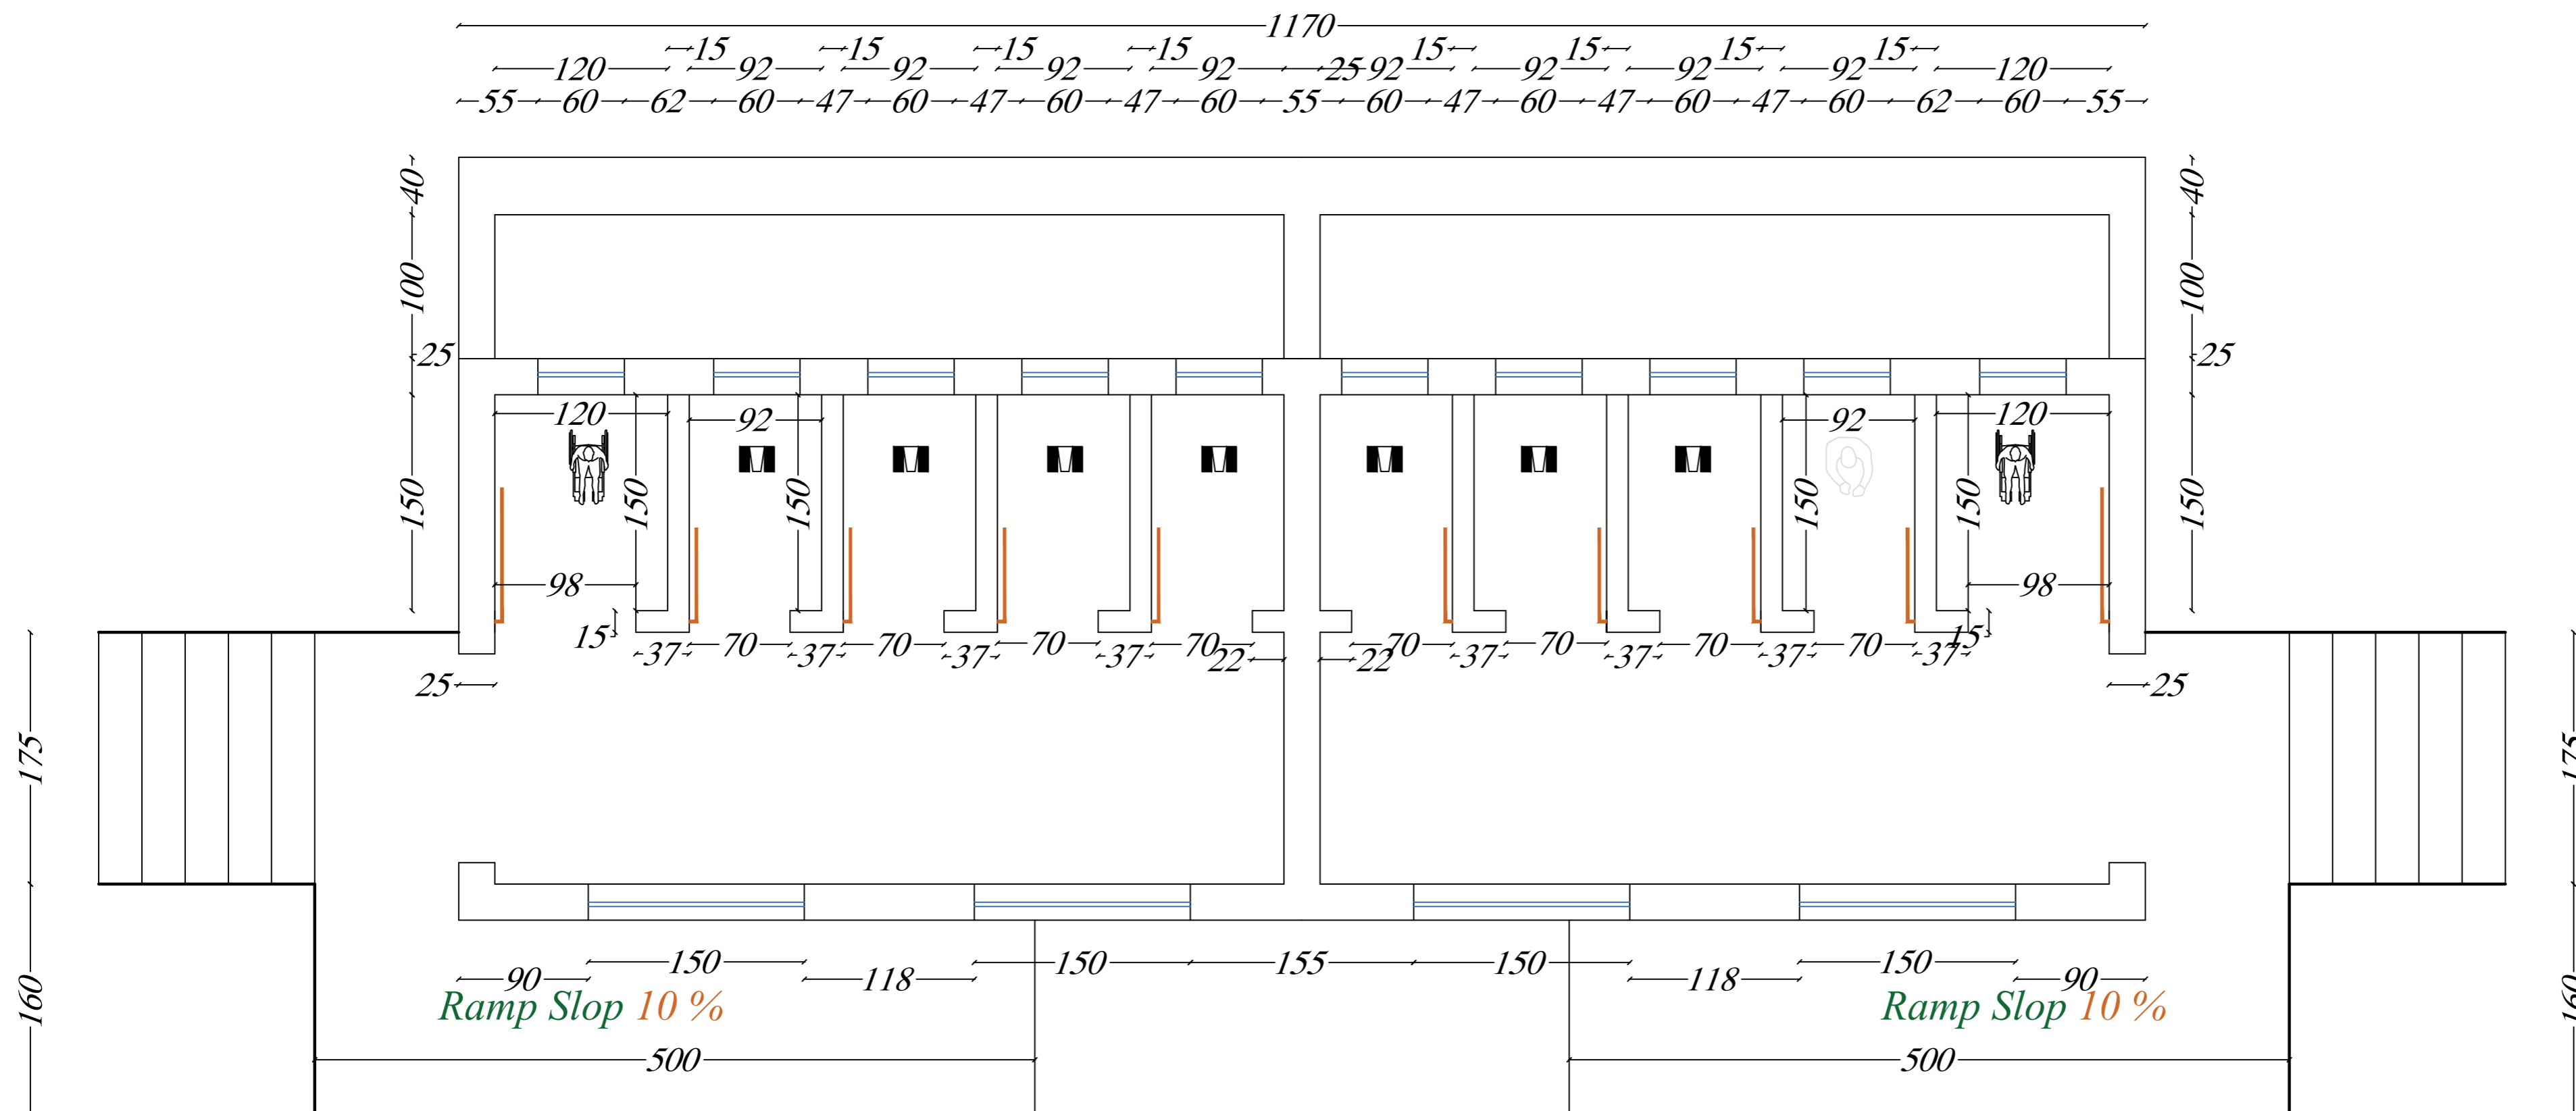



Save the Children
Sponsorship
Program

Project Name:
10- Cabin Toilet

Drawing Title:
Foundation Plan

Design By :
MoE Standard

Drawing Scale :
1 : 100 in dimension

Scale :
Free Scale

CAD:
Ahmad Khalid Raji
Civil Engineer

Project Location :
Sponsorship Targeted
Schools


Checked By :

Approved By :

Year :
2023-1402

Signature:

25 520 25 520 25
50 483 50 483 50
60 473 60 473 60
70 463 70 463 70

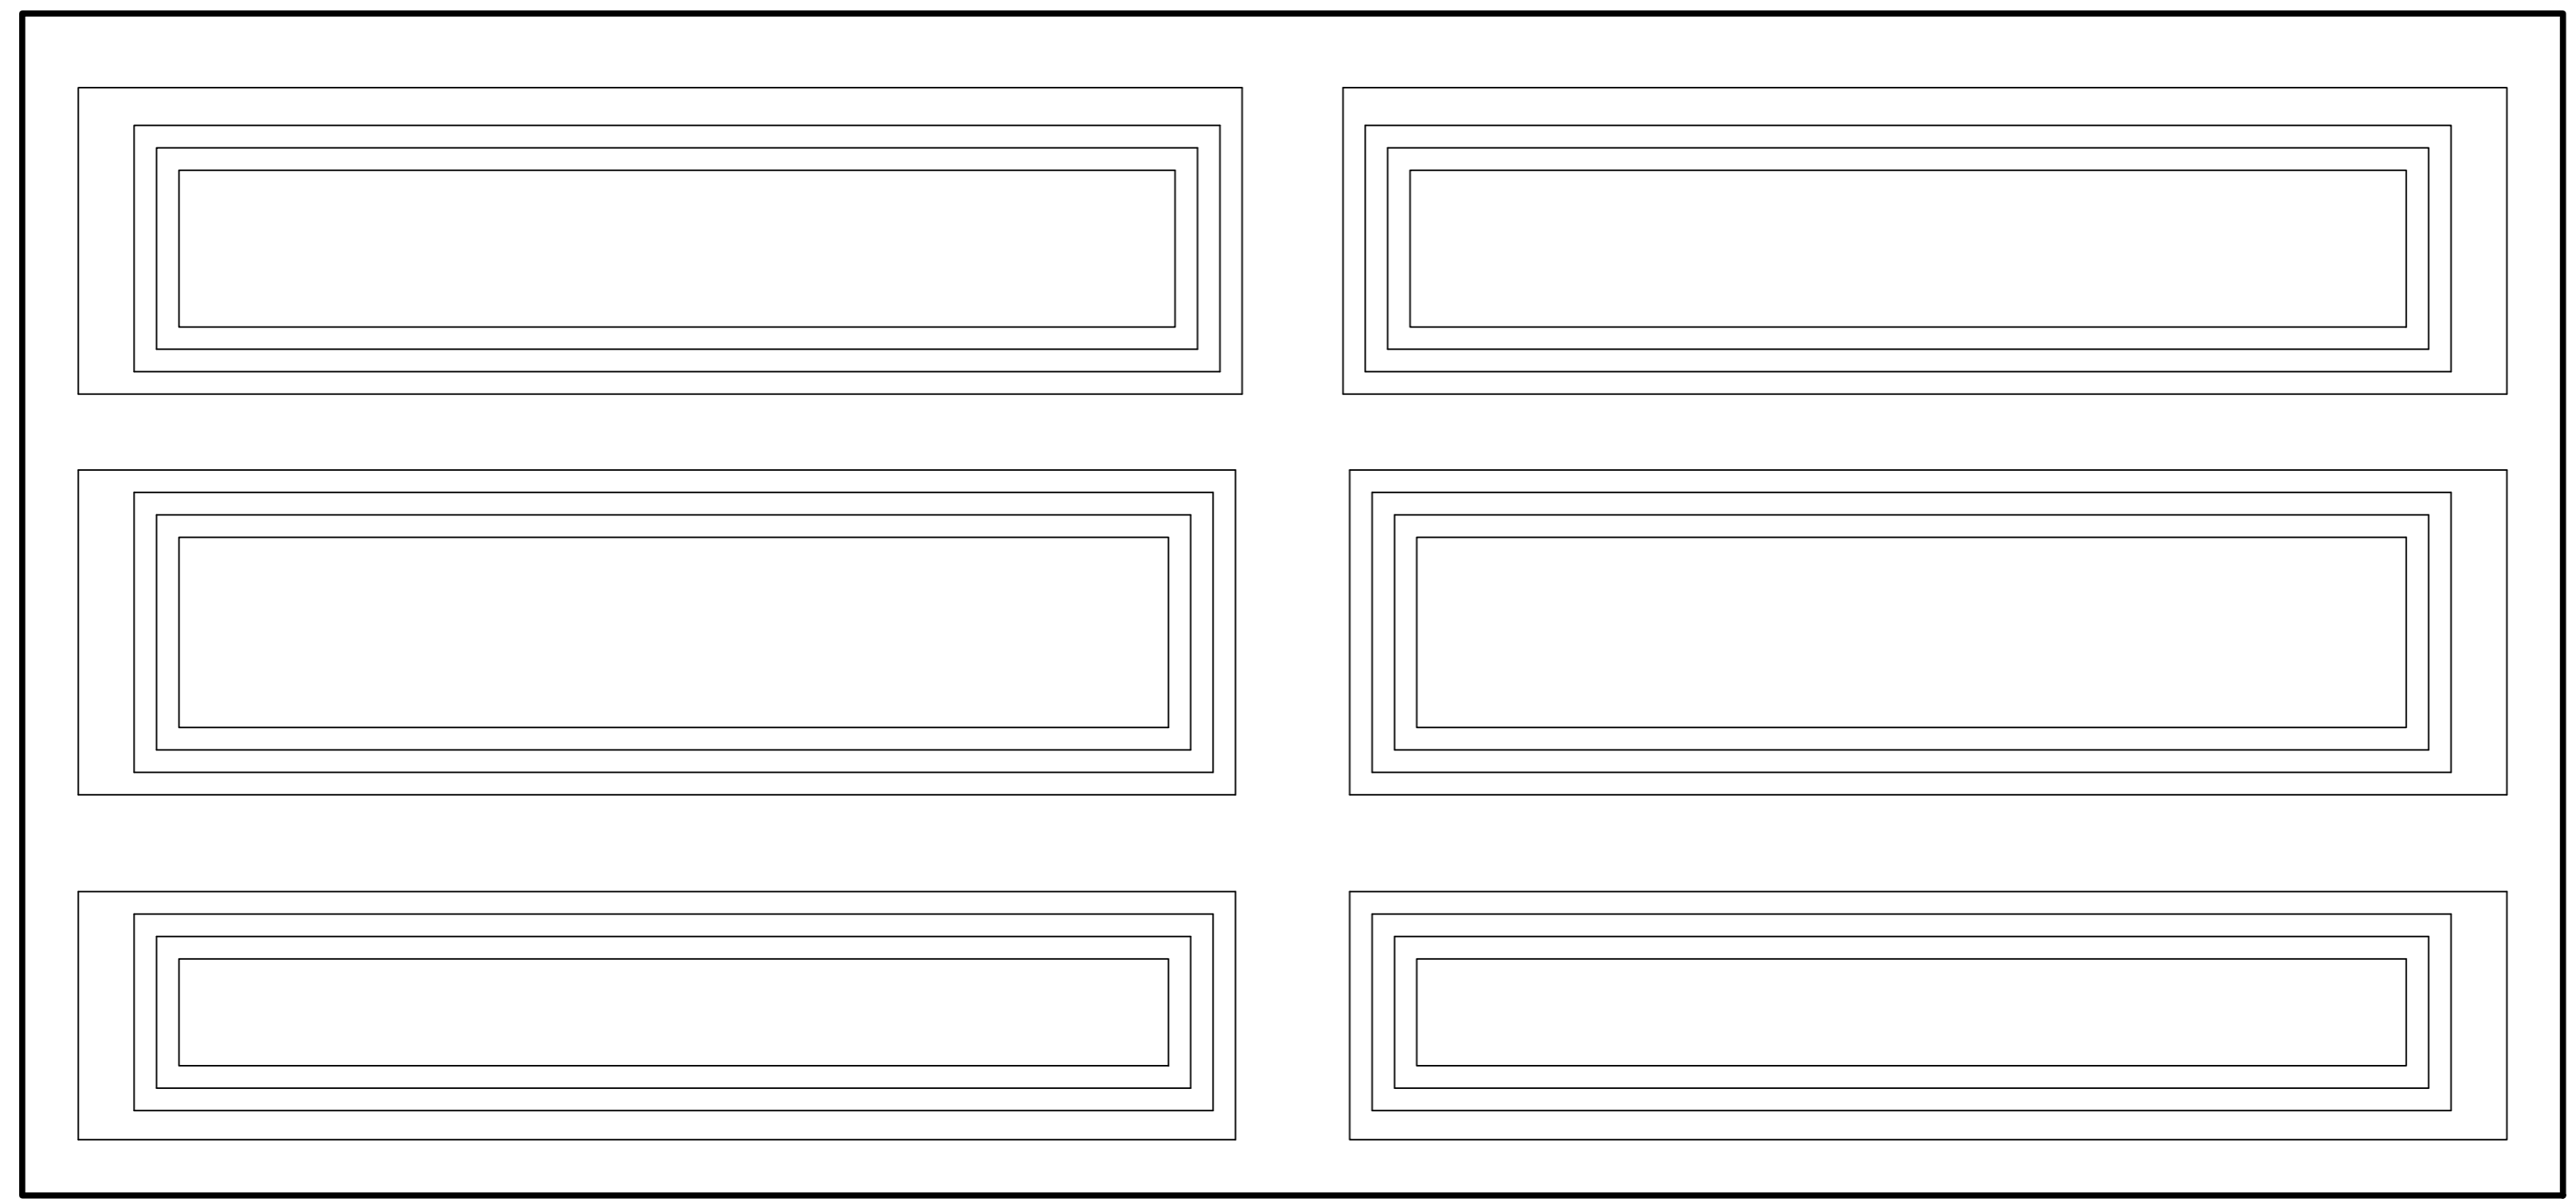

70 83 70 83 70
60 93 60 93 60
50 105 50 105 50
70 95 70 95 70
60 105 60 105 60
50 120 50 120 50
70 81 70 81 70
60 91 60 91 60
50 100 50 100 50

1170

528



Save the Children
Sponsorship
Program

Project Name:
10- Cabin Toilet

Drawing Title:
Section

Design By :
MoE Standard

Drawing Scale :
1 : 100 in dimension

Scale :
Free Scale

CAD:
[Ahmad Khalid Raji](#)
Civil Engineer

Project Location :
Sponsorship Targeted
Schools

Checked By :

Approved By :

Year :
2023-1402

Signature:

