



Well Protection Box Connection to Water Reservoir

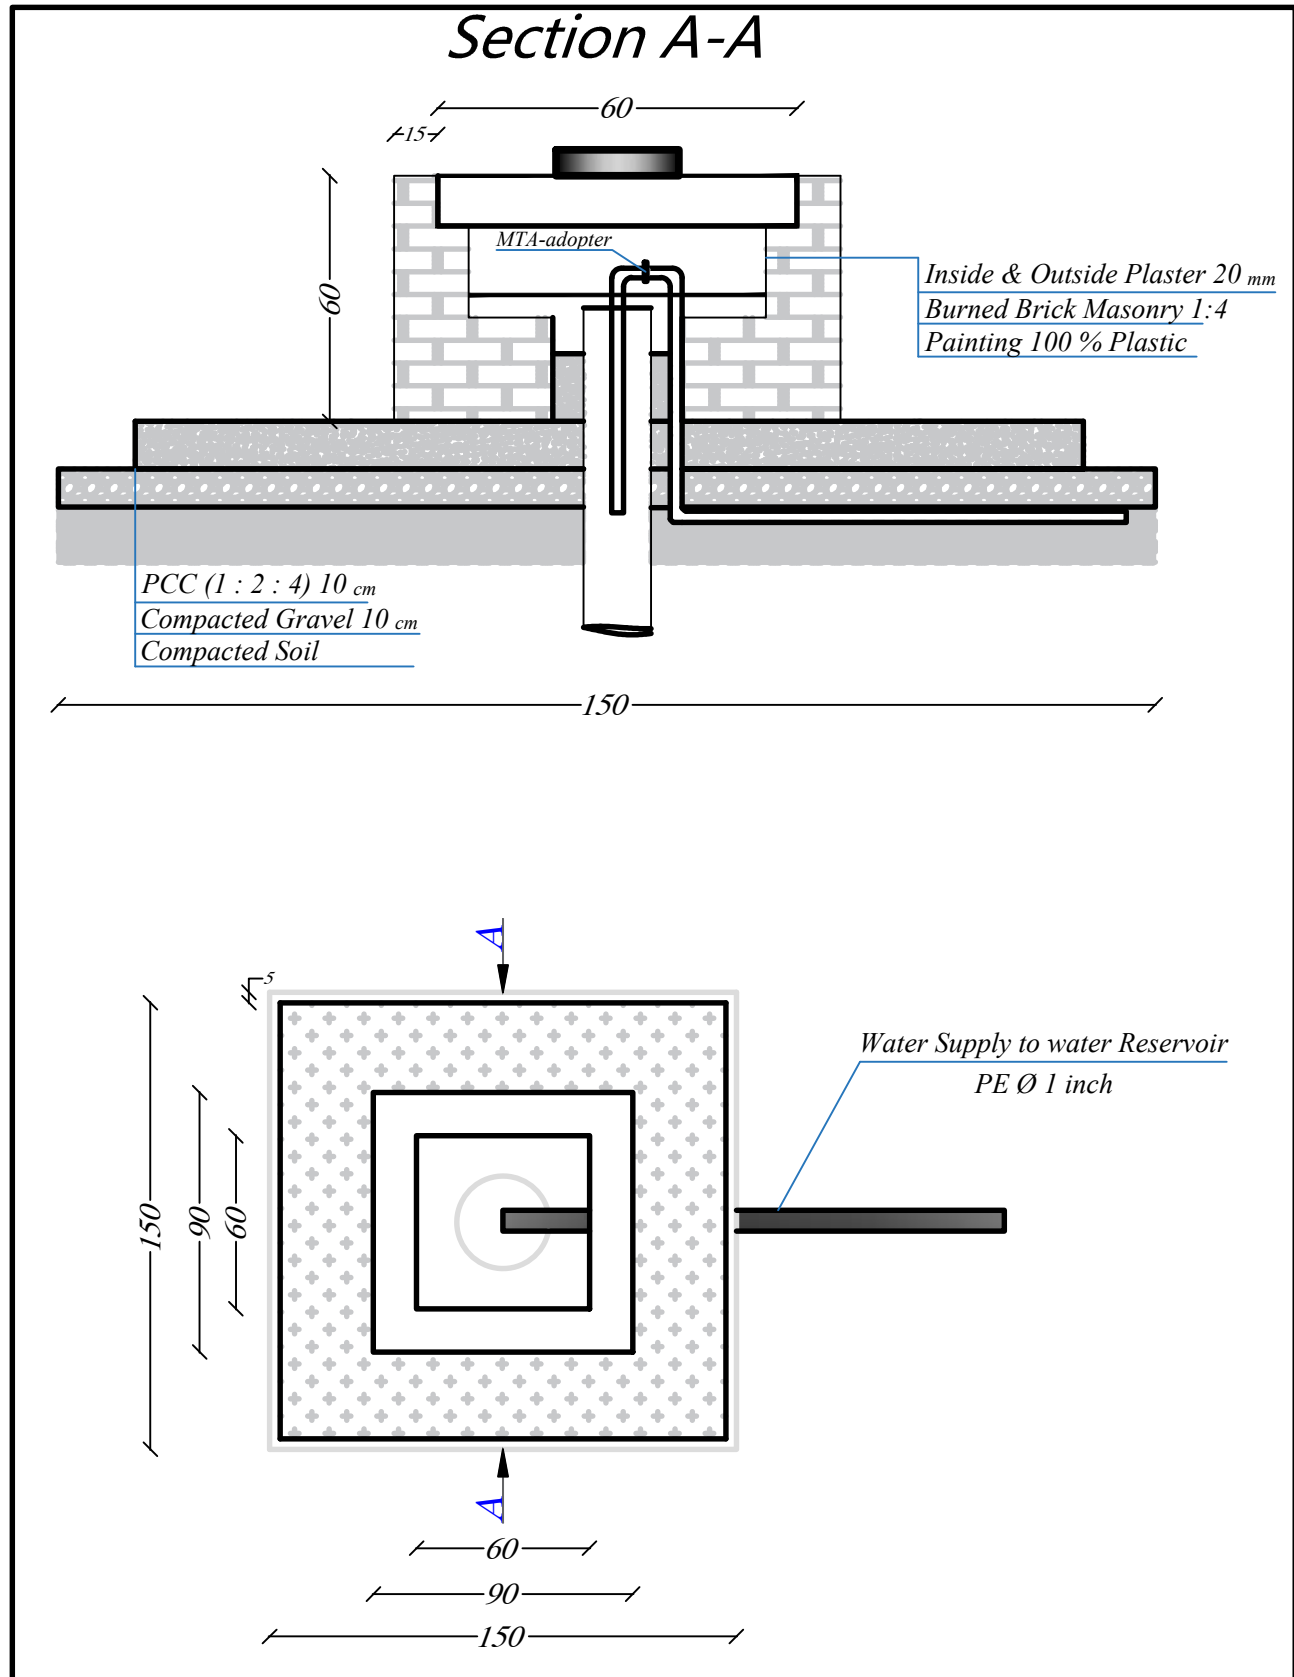

Note : All dimensions are in Cm, otherwise its specified.

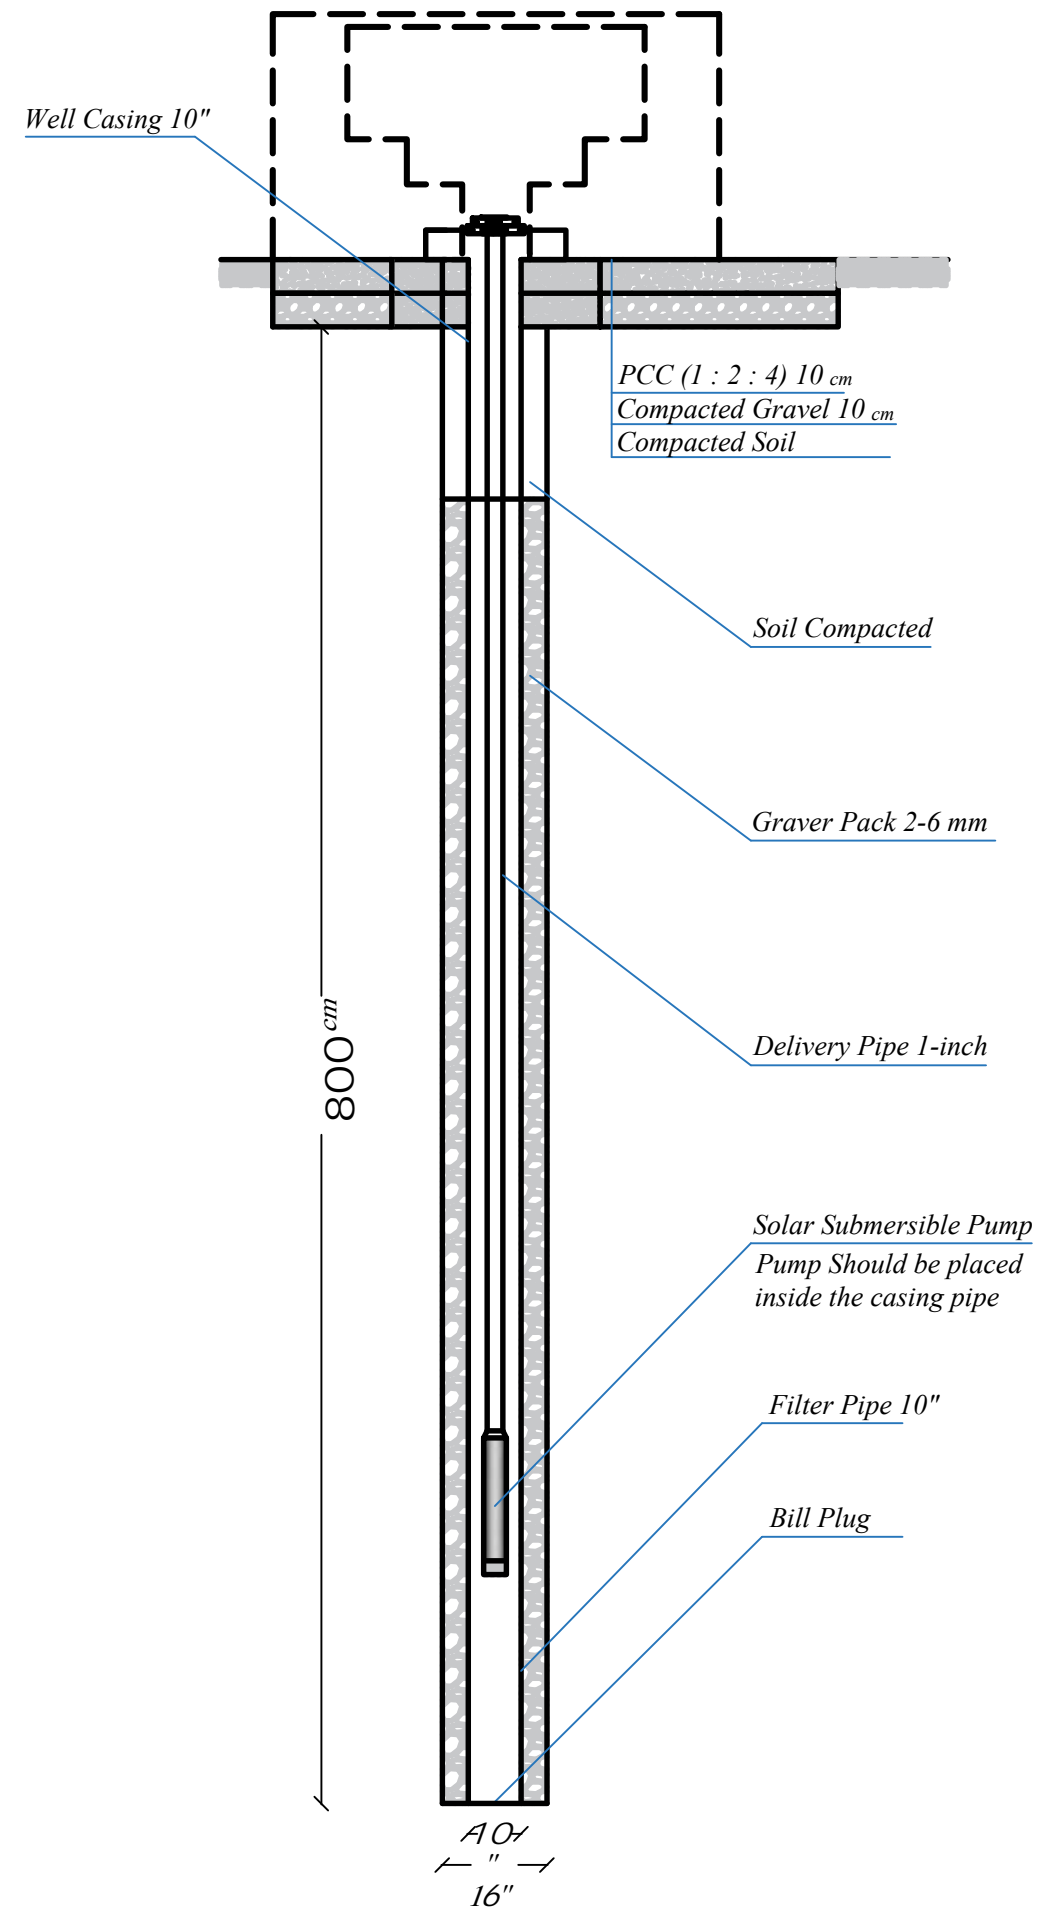

Save the Children

Project Name:
SCI-AFG- Static Health
facility

Drawing Title:
Well Protection
box plan & section
well

Design By :

WASH Team-CO

Drawing Scale :

1 : 100 in dimension

Scale :

Free Scale

CAD:
Ahmad Khalid Raji
Civil Engineer

Project Location :

Checked By :
Najeeb Ahmad
"Sherzad"




Approved By :
Najeeb Ahmad
"Sherzad"

Year :

2023-1402

Signature:

Reservoir Capacity 2000 Lit

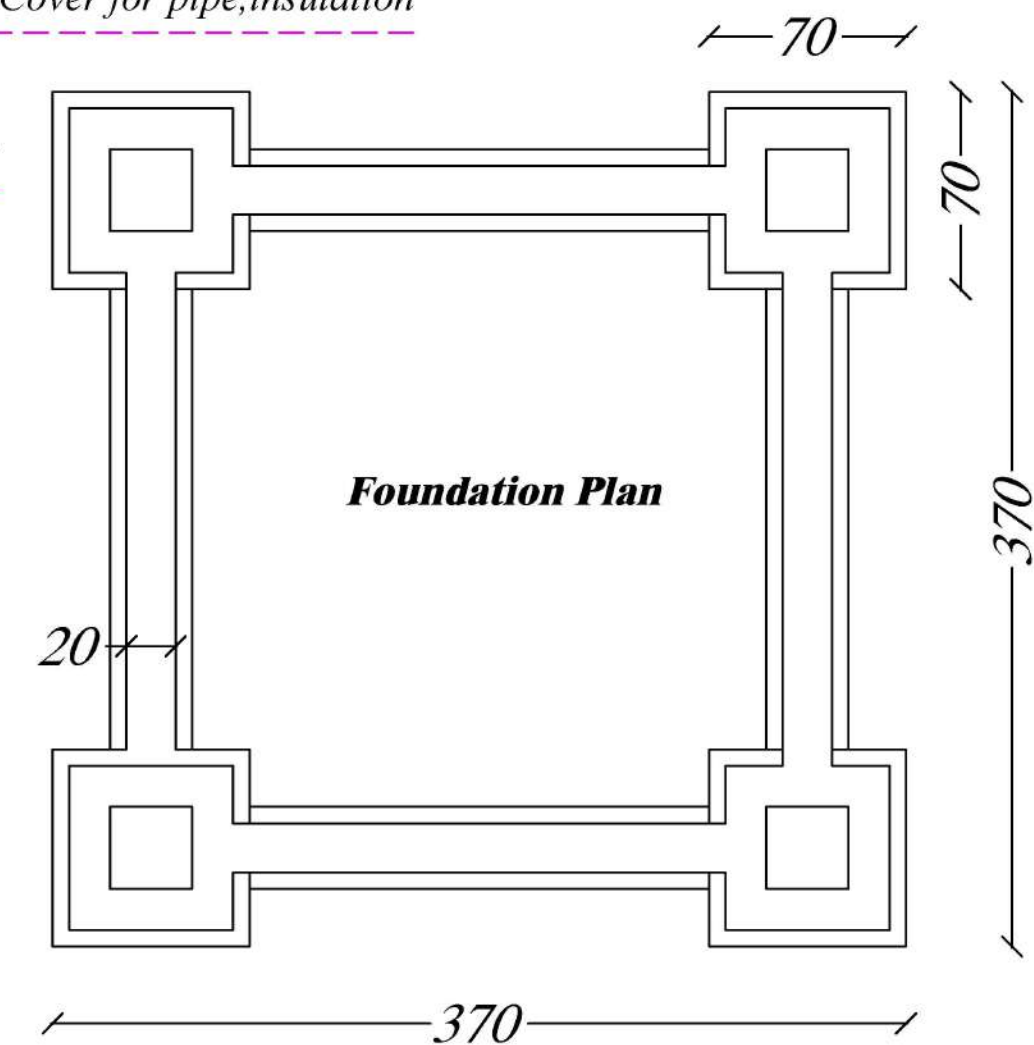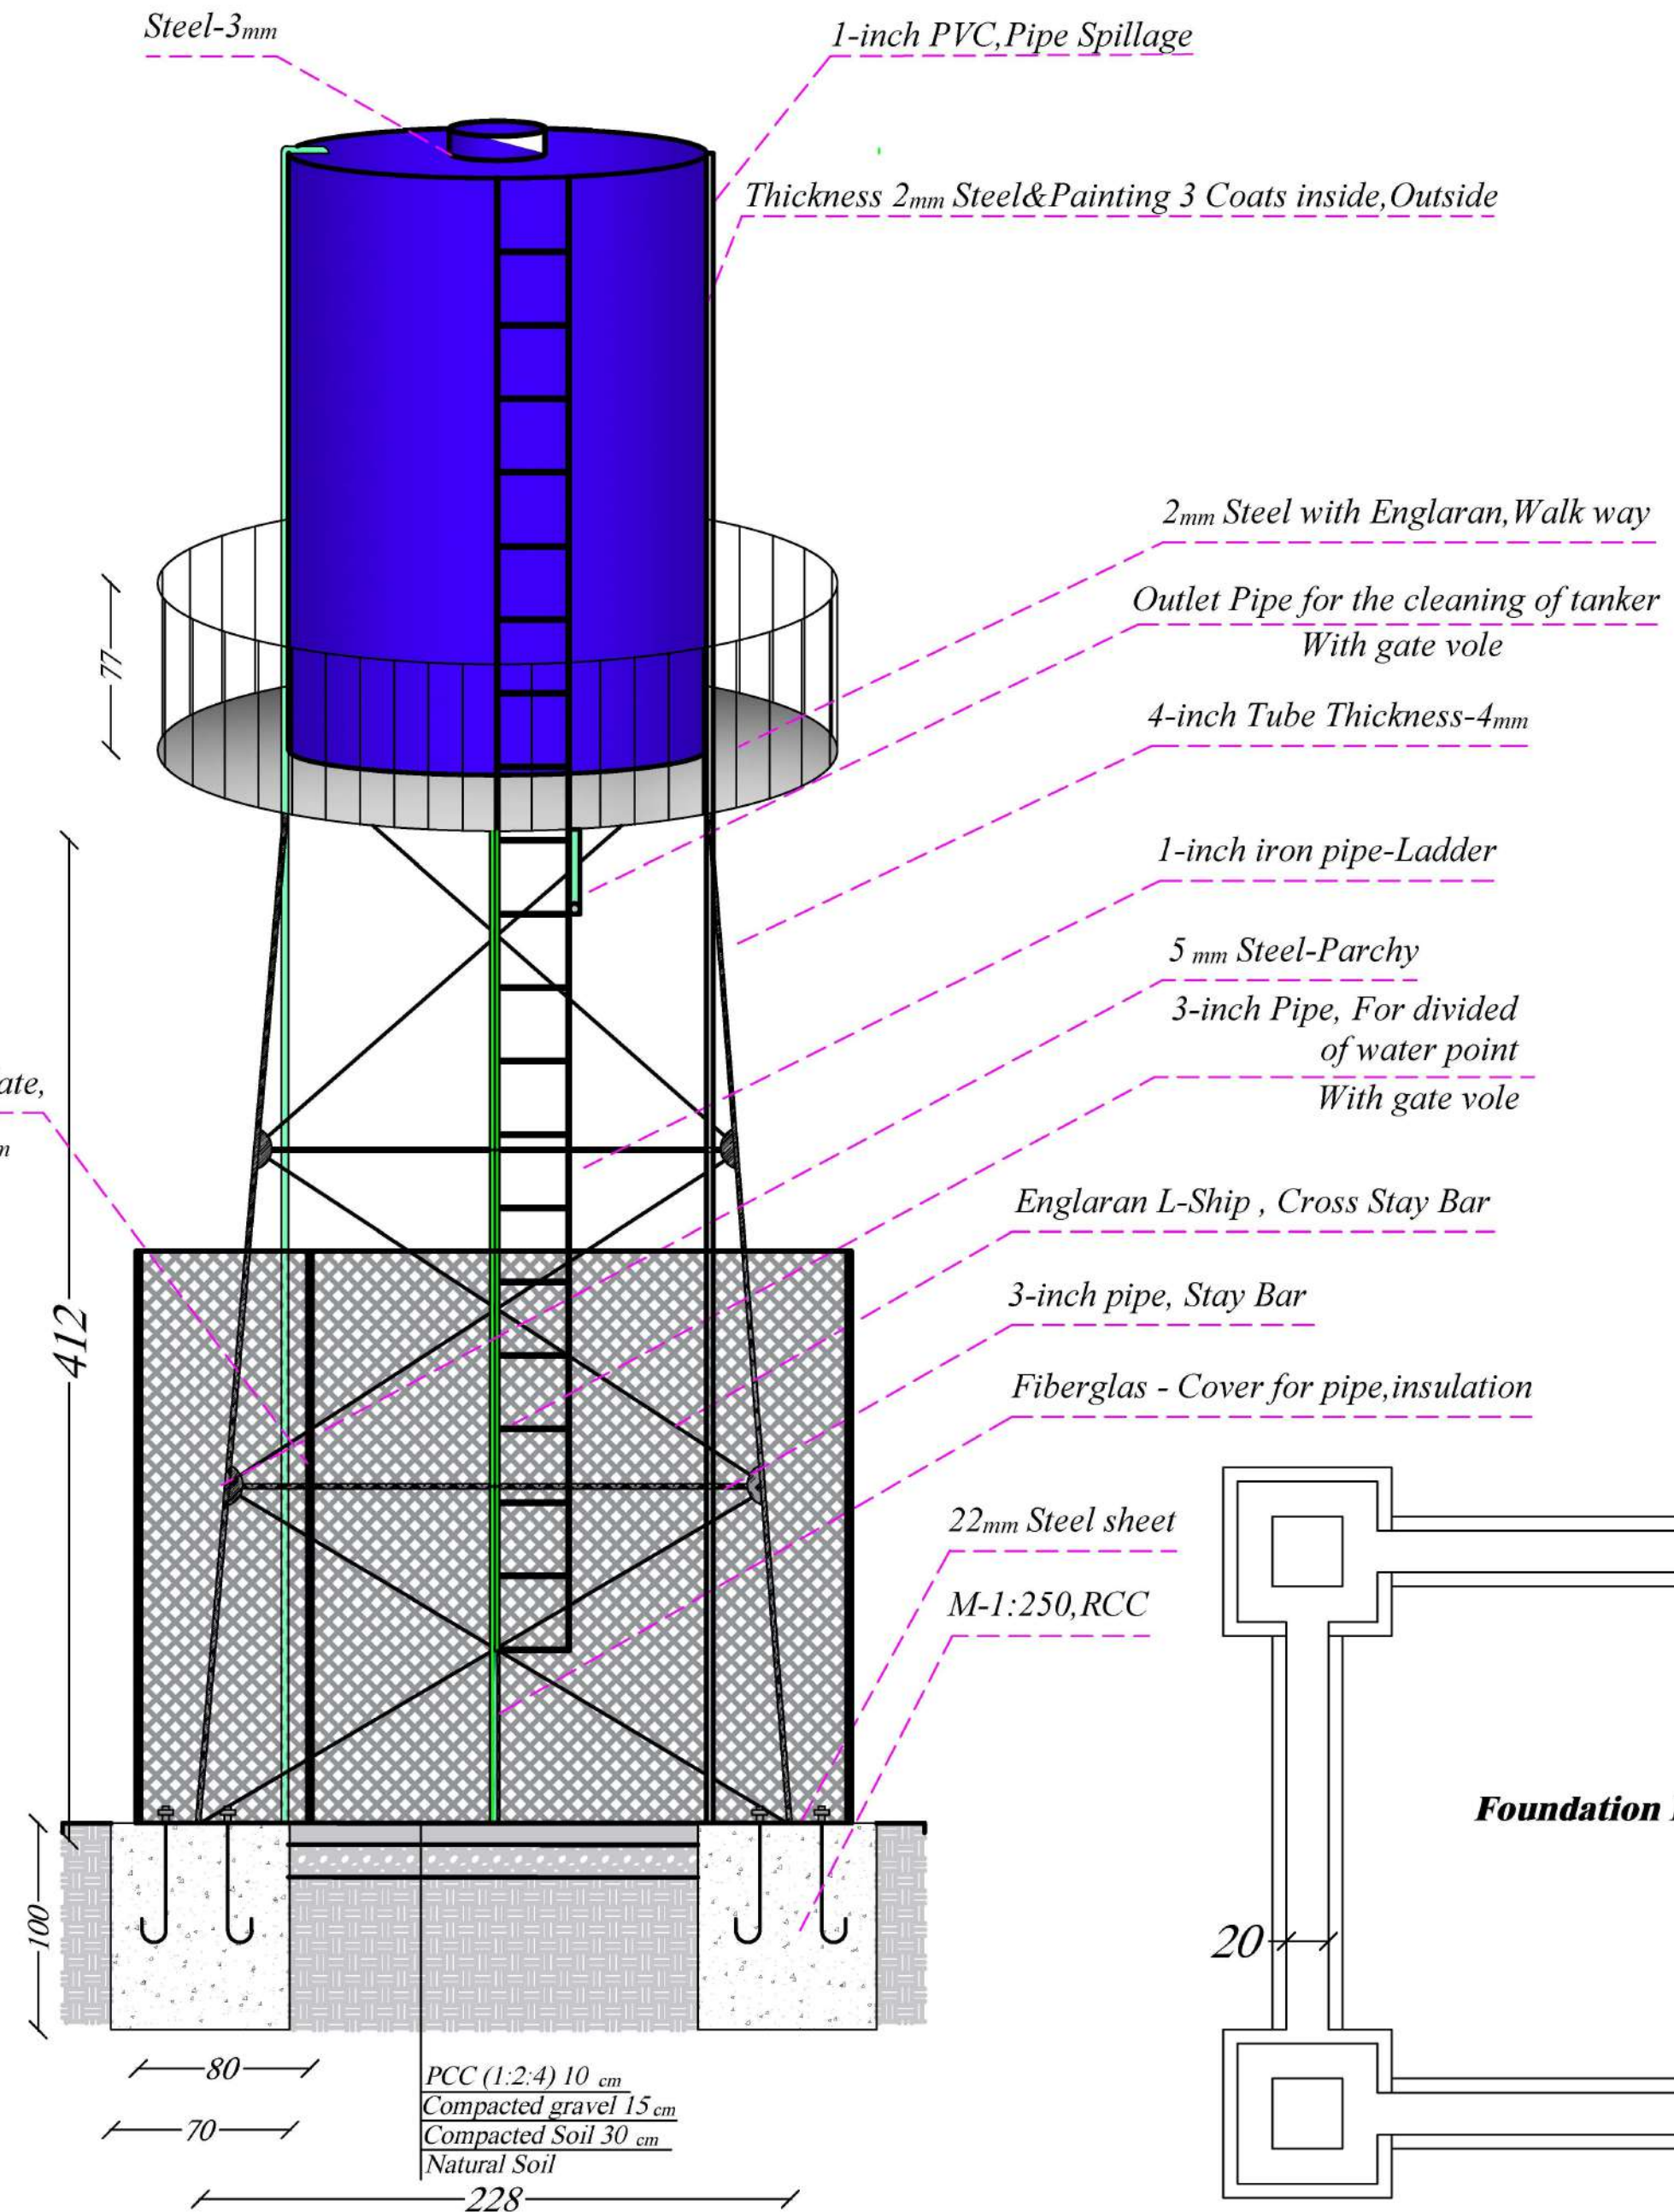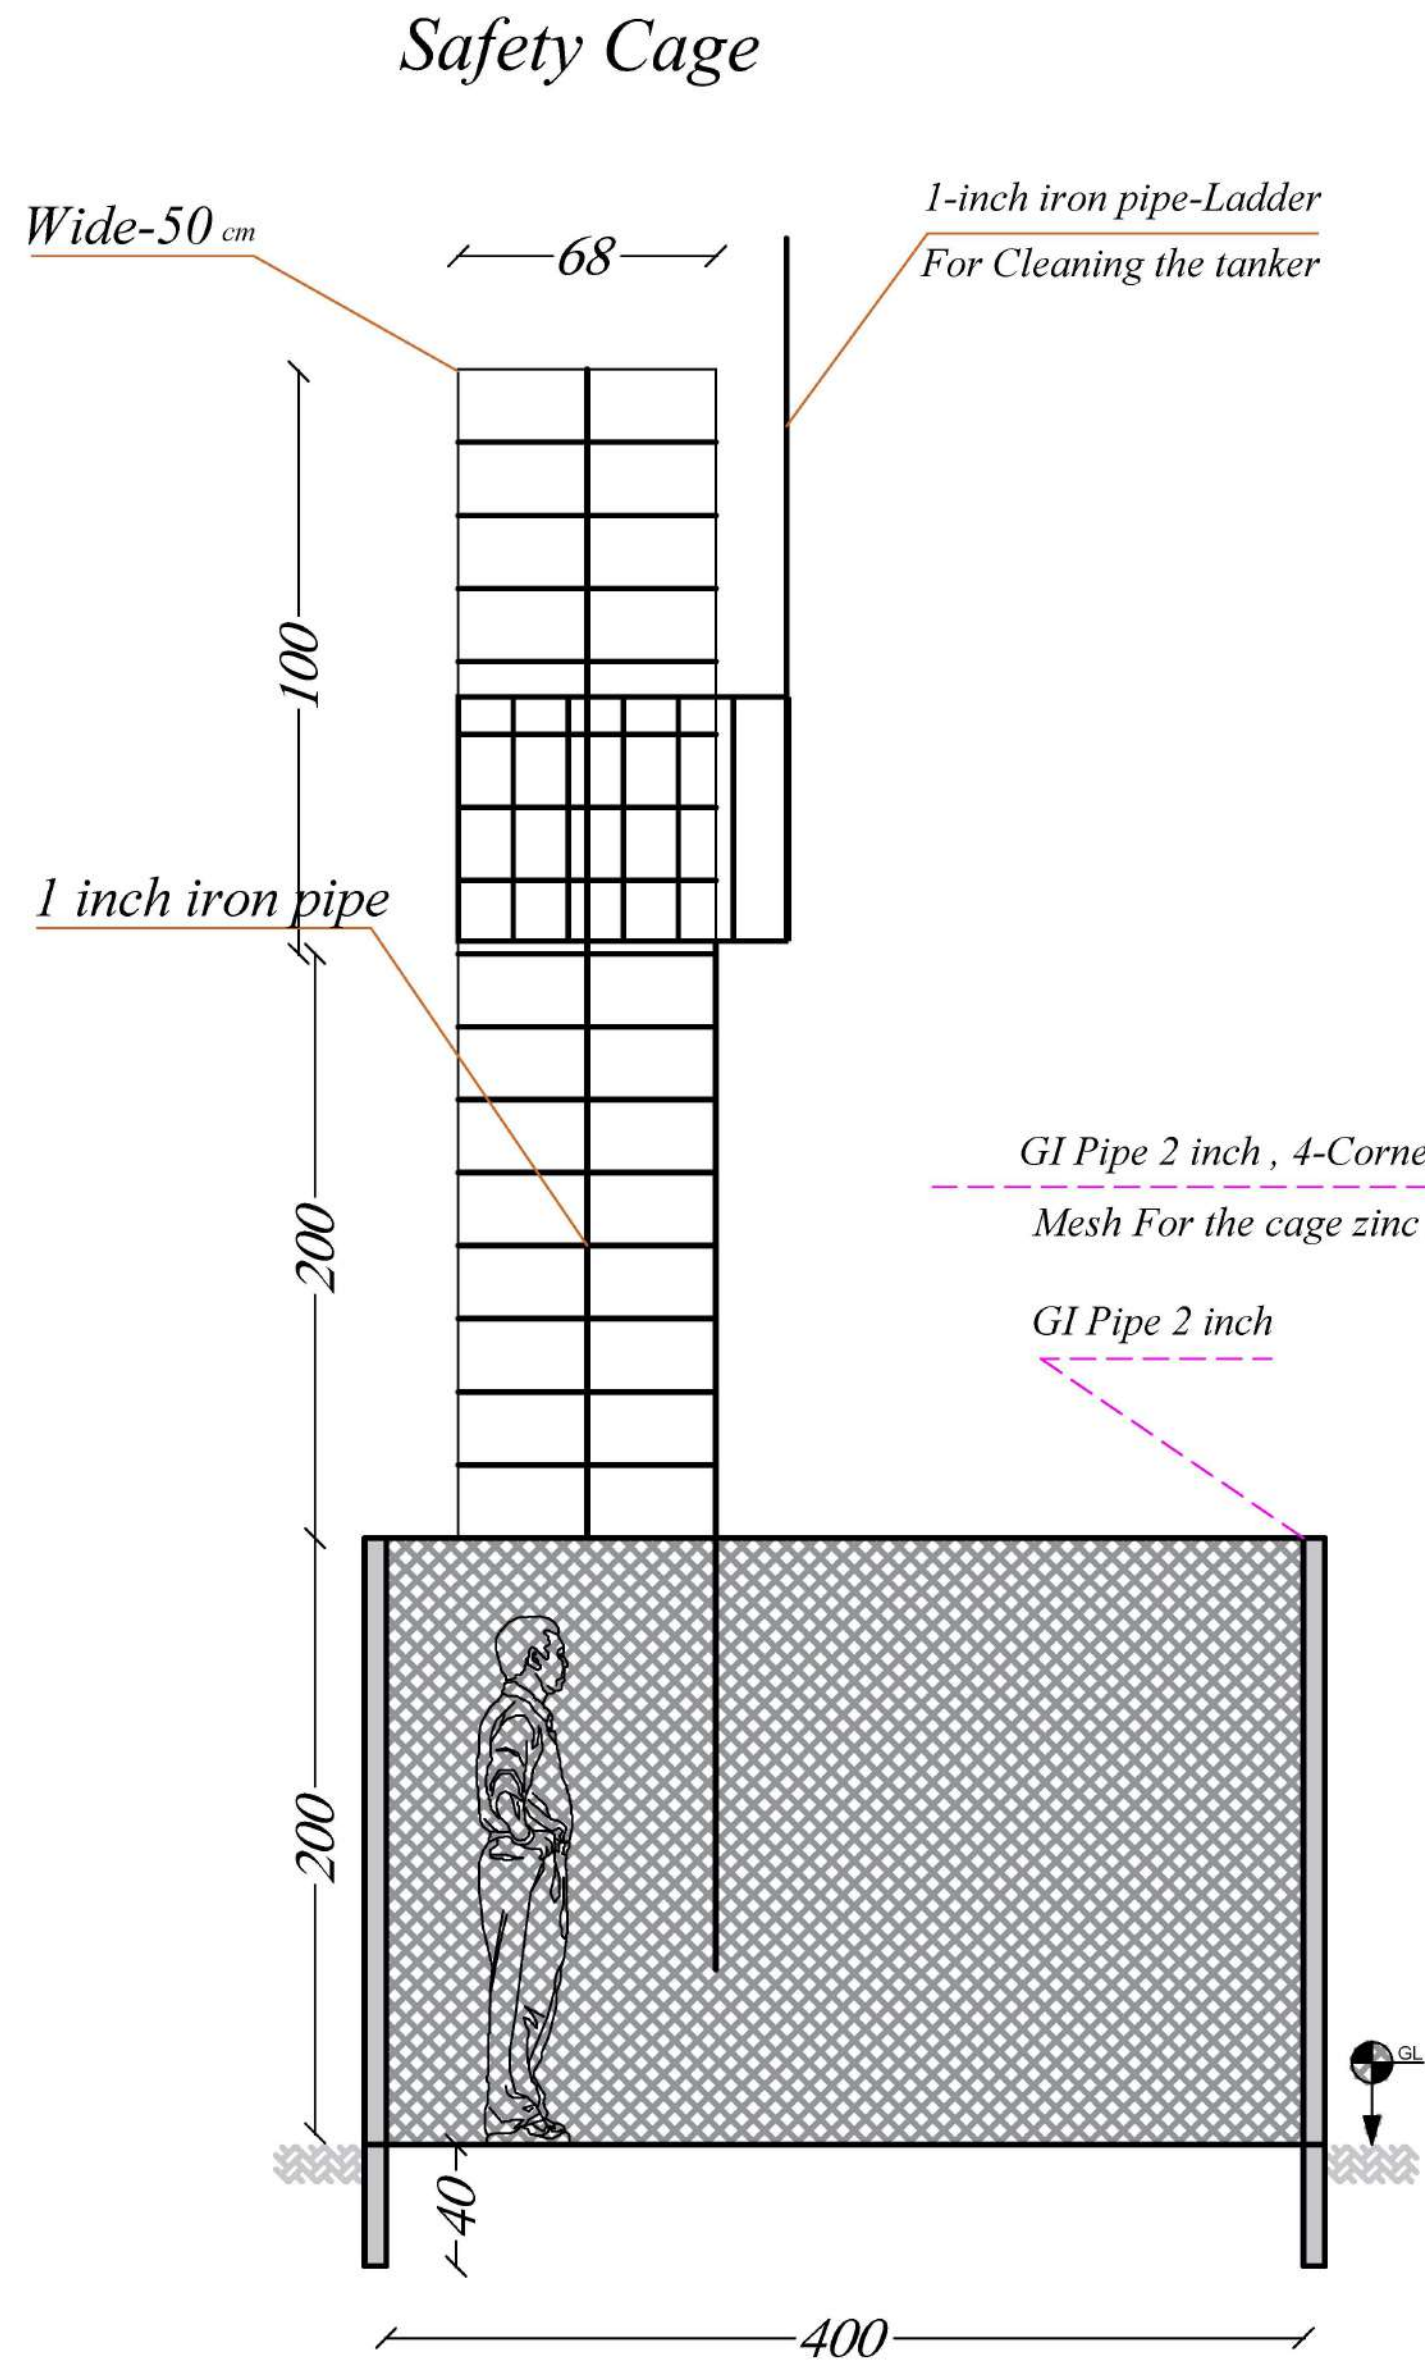

Save the Children

Project Name:
Tanker Design

Drawing Title:
Water tanker &
Safety Cage

Design By :
MoE Standard

Drawing Scale :
1 : 100 in dimension

Scale :
Free Scale

CAD:
[Ahmad Khalid Raji](#)
Civil Engineer

Project Location :

Checked By :
WASH TEAM,
PROGRAM DEVELOPMENT
& QUALITY (PDQ)

Approved By :
WASH TEAM,
PROGRAM DEVELOPMENT
& QUALITY (PDQ)

Year :
2023-1402

Signature:

Stand Tap

